


FINAL SURVEY NO.	SURVEYED BY	DATE
NOTE BOOK NO.	TEMPLATE AREAS CHECKED	

ORIGINAL SURVEY NO.	SURVEYED BY	DATE
NOTE BOOK NO.	TEMPLATE AREAS CHECKED	

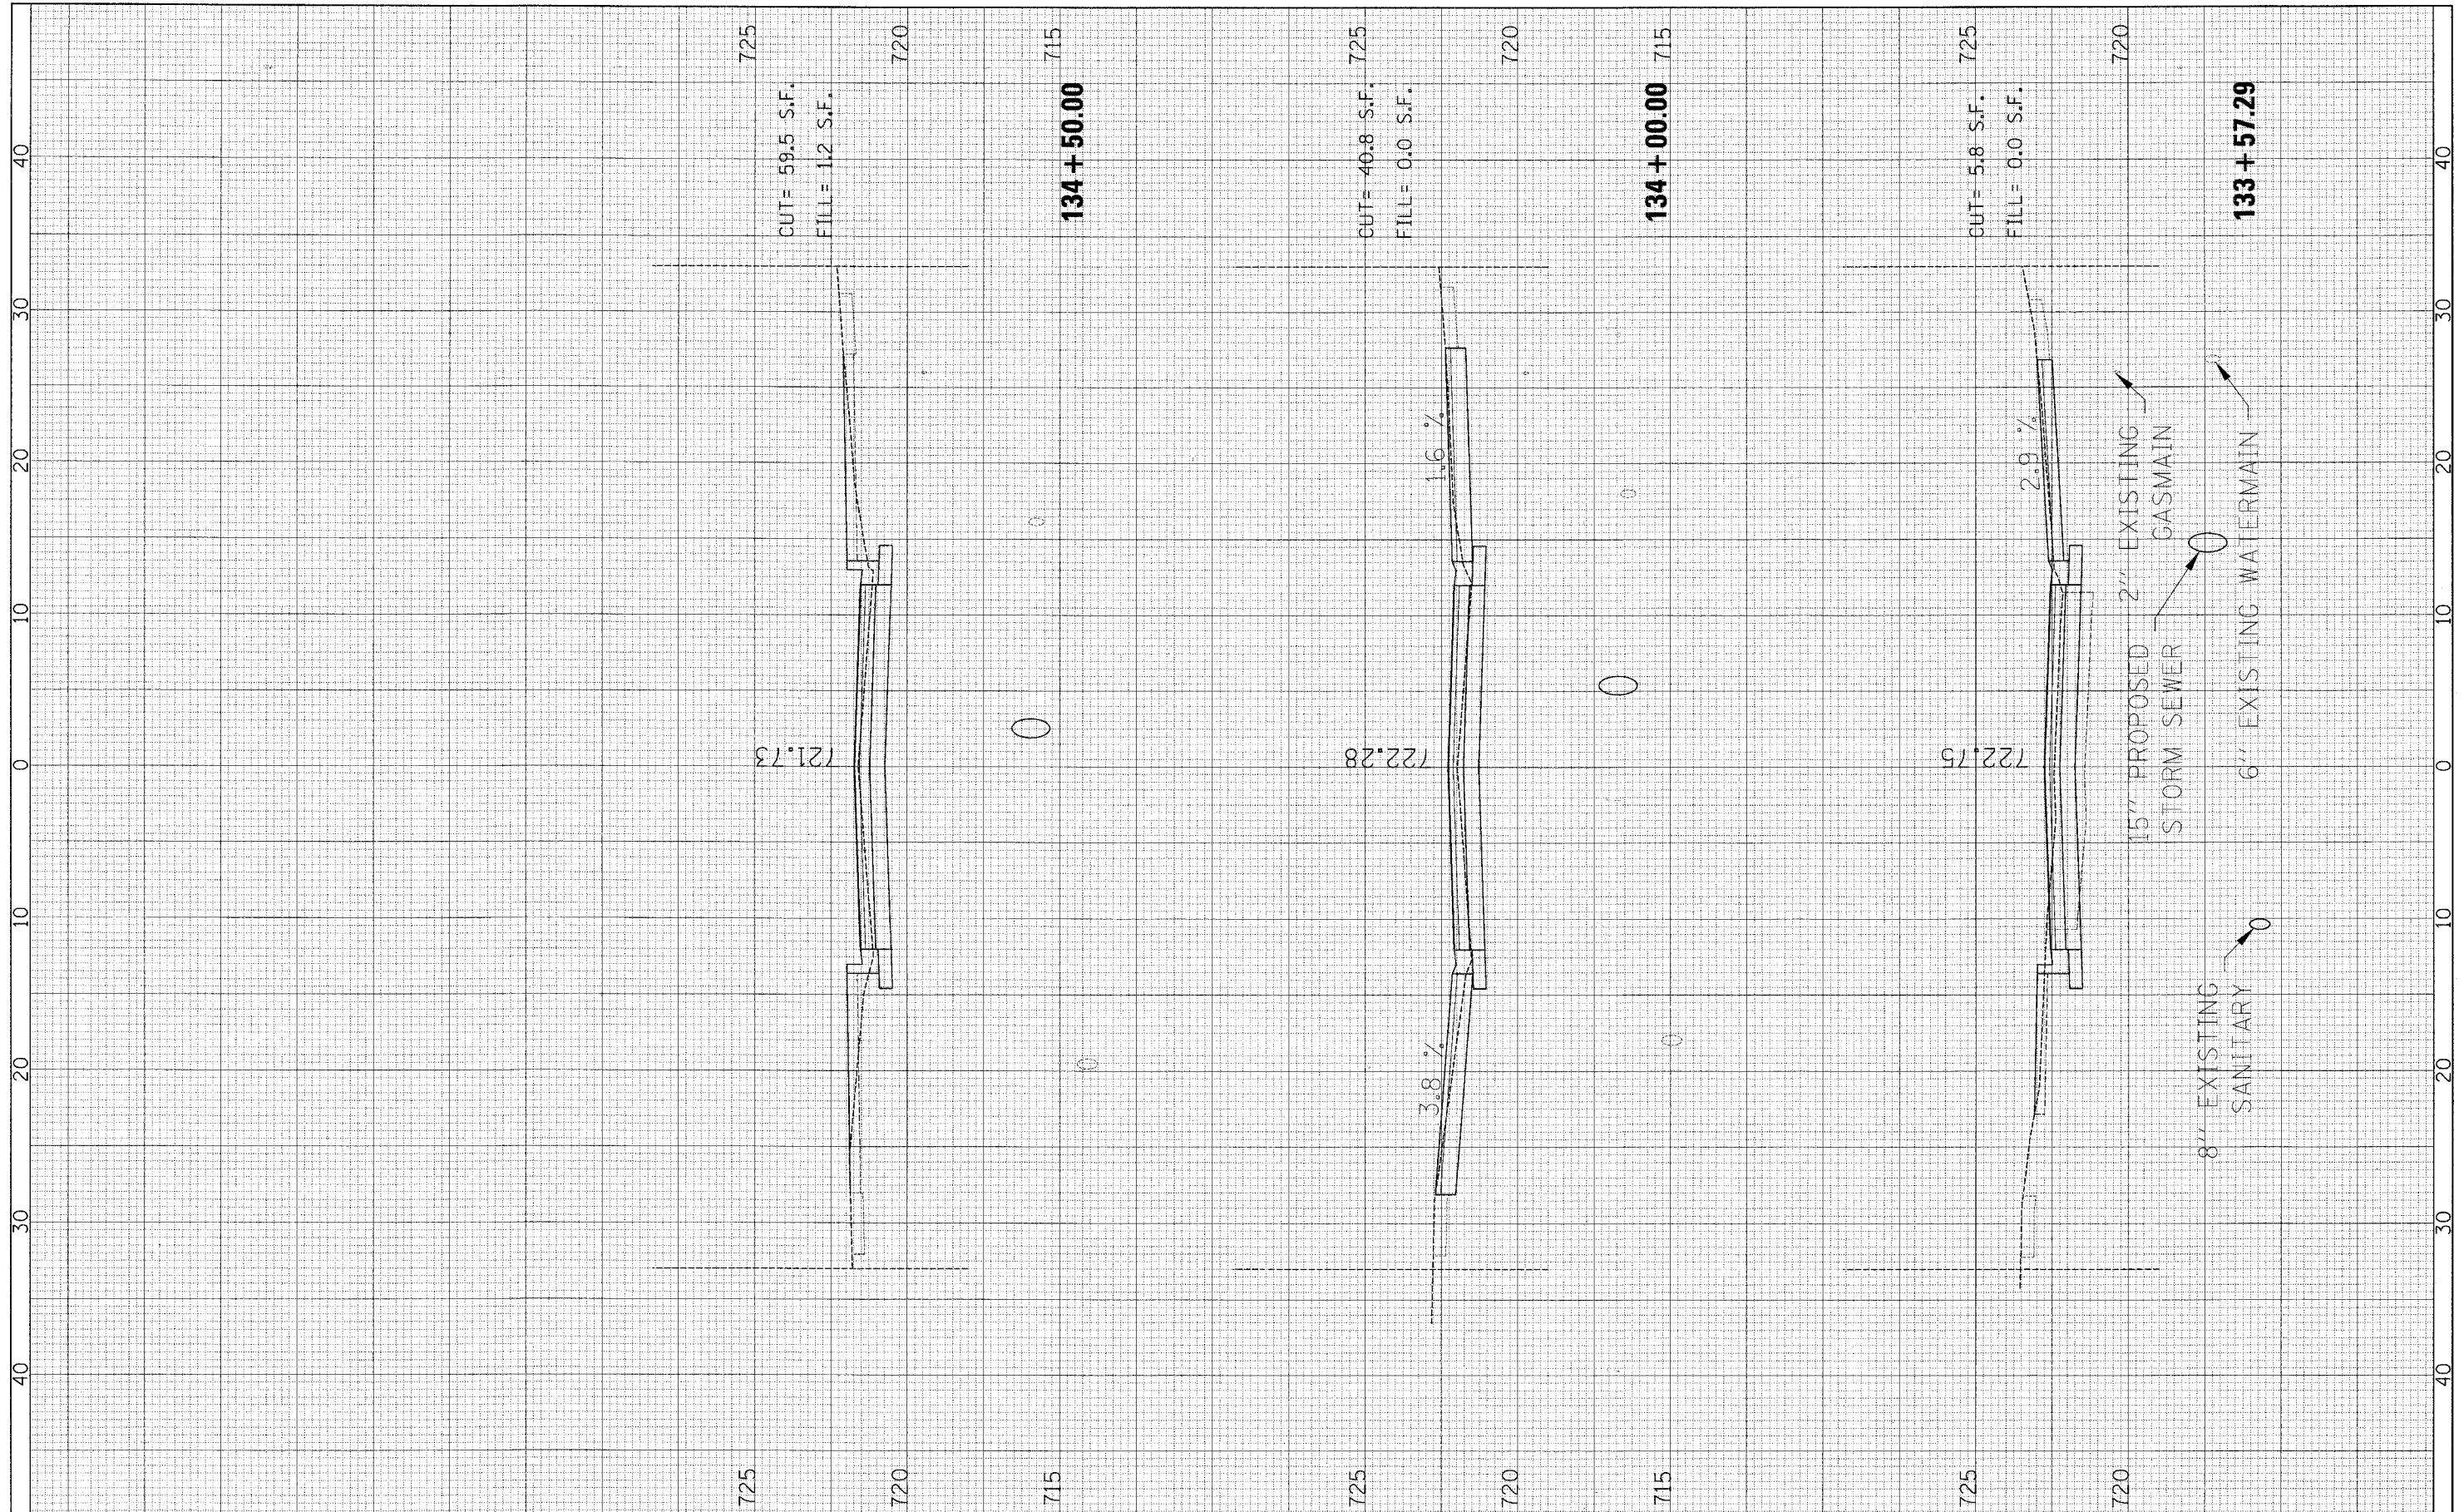

FILE NAME =	USER NAME = #USER#	DESIGNED -	REVISED -	<b>STATE OF ILLINOIS</b> <b>DEPARTMENT OF TRANSPORTATION</b>	<b>SUNSET DRIVE - CROSS SECTIONS</b>	F.A.U. RTE.	SECTION	COUNTY	TOTAL SHEETS	SHEET NO.	
pi:\v04090 - sunset phase 11\plans\sheet\104090.dgn		DRAWN -	REVISED -			2426	06-00082-00-PV	DUPAGE	63	50	
PLOT SCALE = 4.72' / 1"		CHECKED -	REVISED -			CONTRACT NO. 63015					
PLOT DATE = 2/22/2008		DATE -	REVISED -			SCALE: SHEET NO. 6 OF 19 SHEETS STA. 133+57.29 TO STA. 134+50.00 FED. ROAD DIST. NO. ILLINOIS FED. AID PROJECT					