


FINAL SURVEY	SURVEYED	BY	DATE
NOTE BOOK NO.	PLOTTED		
AREAS CHECKED	DATE		

ORIGINAL SURVEY	SURVEYED	BY	DATE
NOTE BOOK NO.	PLOTTED		
AREAS CHECKED	DATE		

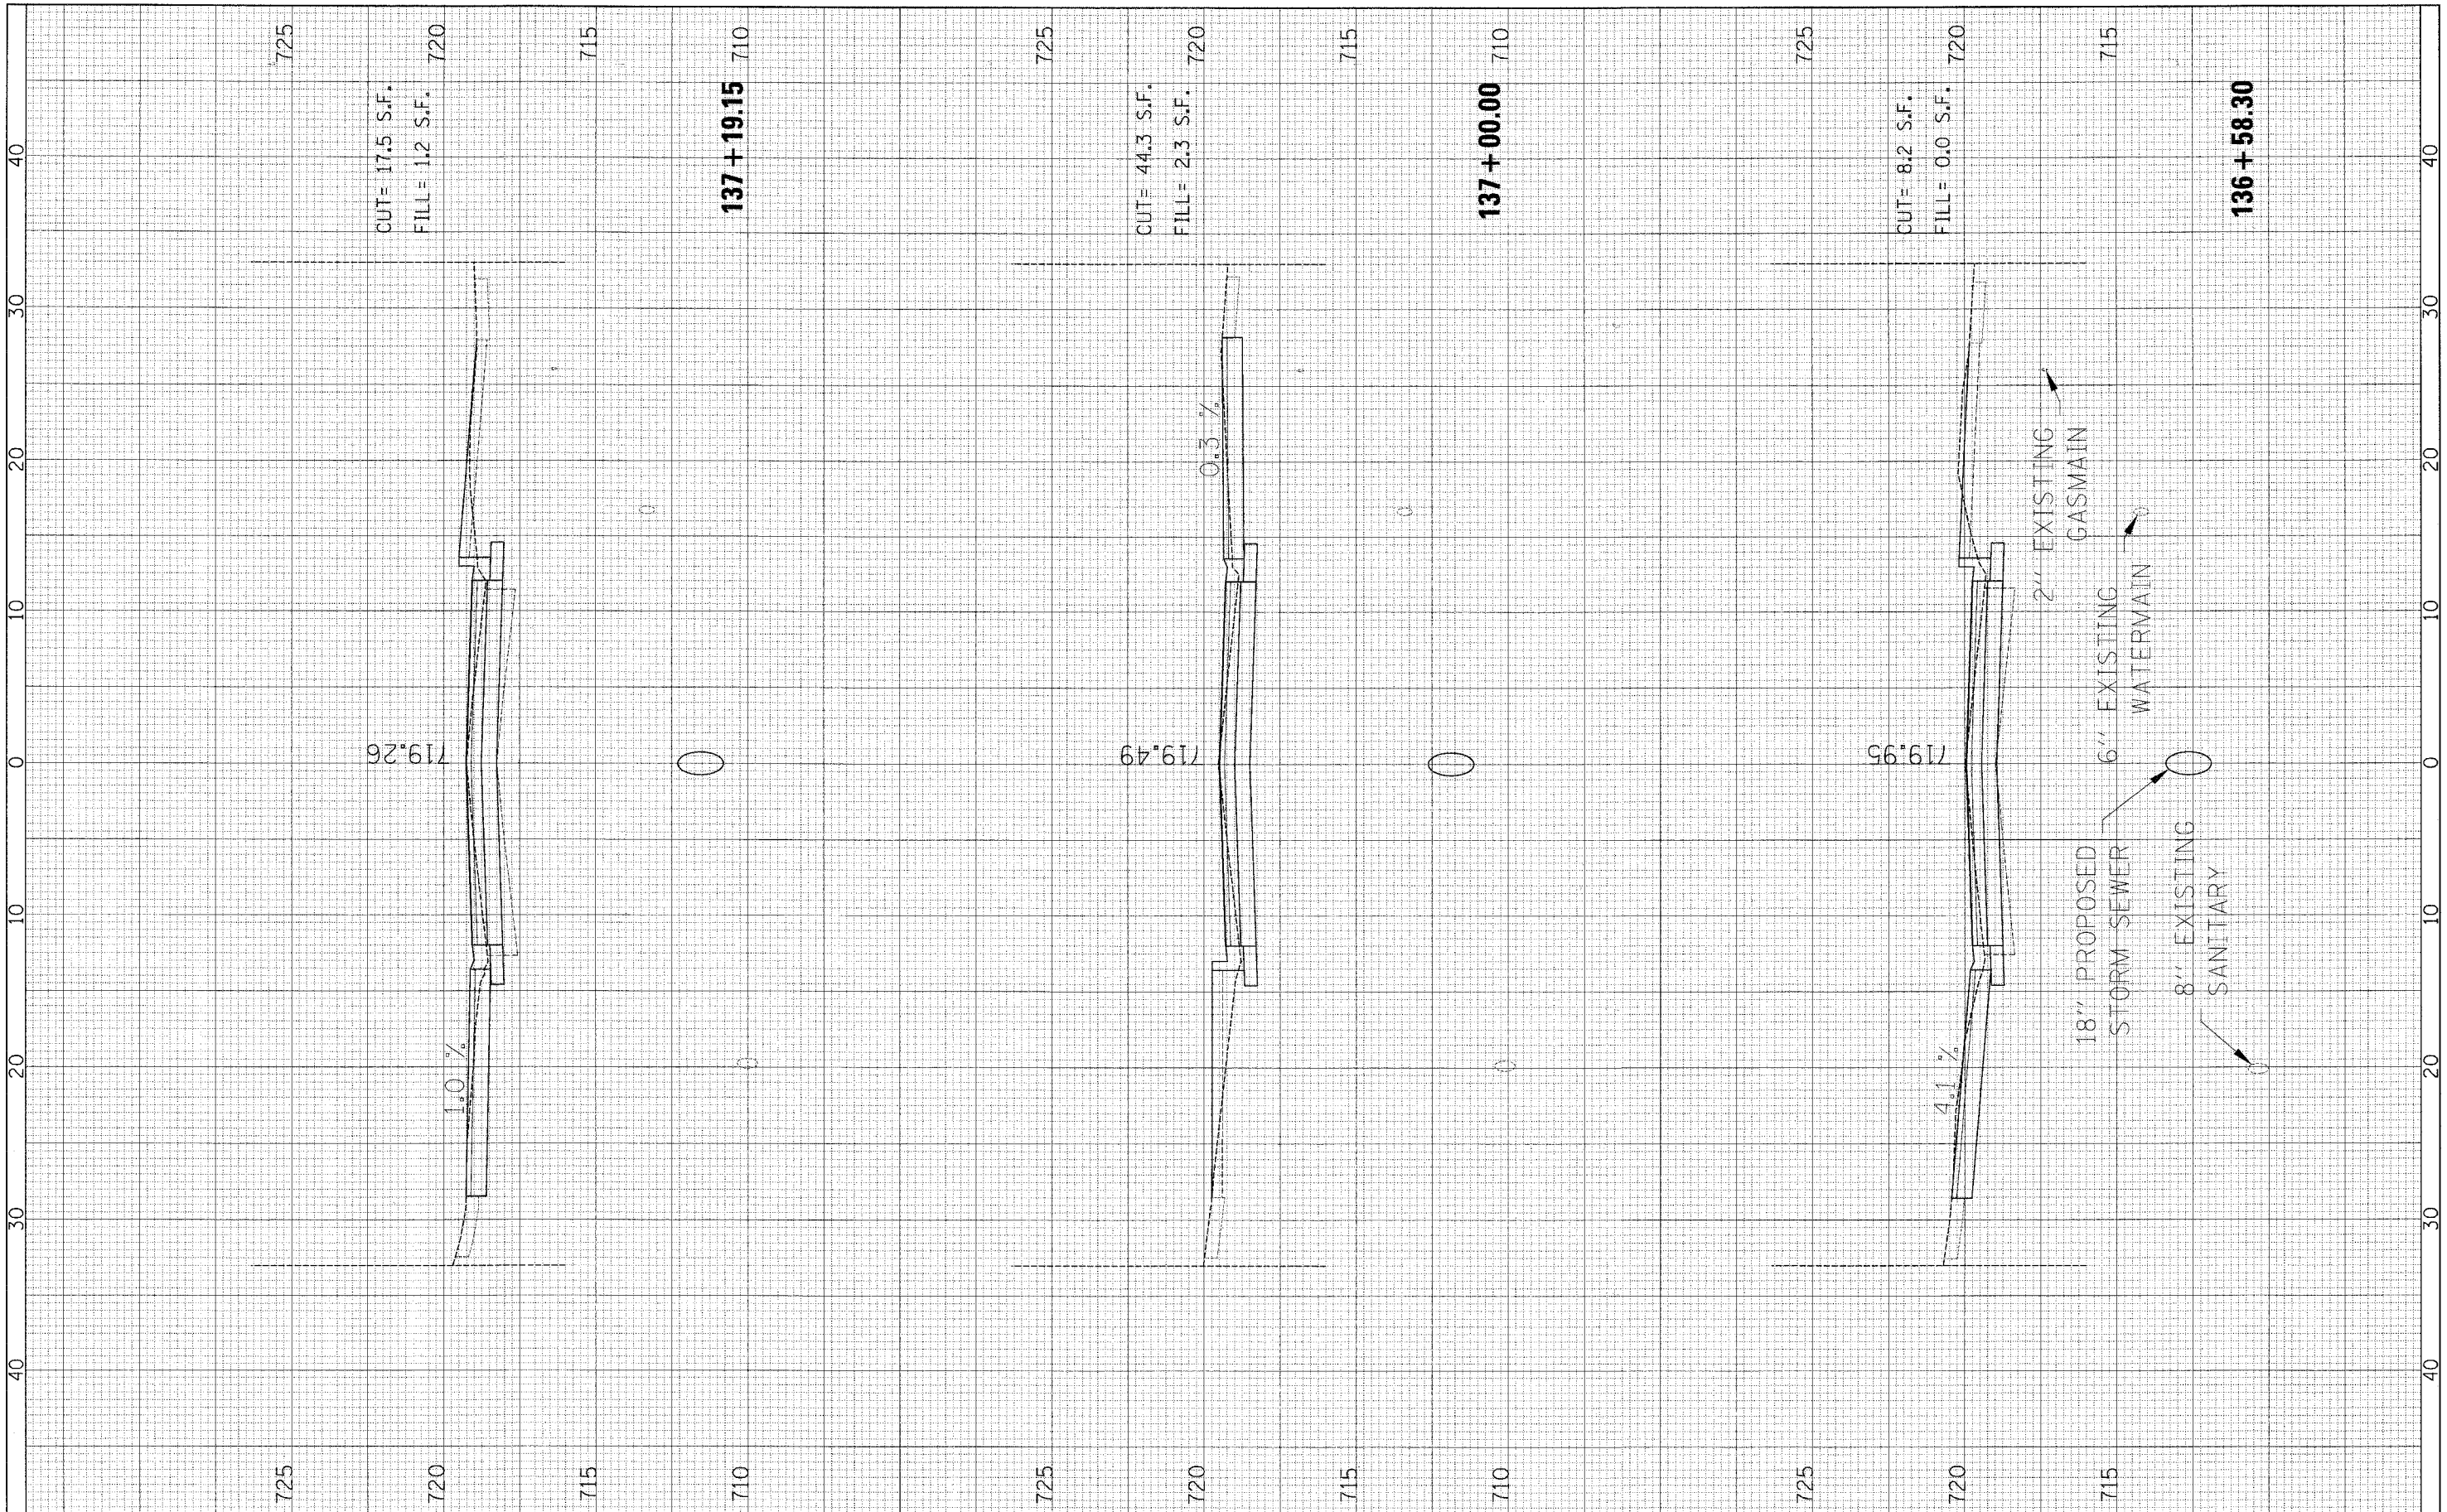

FILE NAME = p:\v24090 - sunset phase 1:\plans\sheet\136+58.30.dgn

USER NAME = #USER#
PLOT SCALE = 4.72" / IN.
PLOT DATE = 2/22/2008

DESIGNED -
DRAWN -
CHECKED -
DATE -

REVISED -
REVISED -
REVISED -
REVISED -

**STATE OF ILLINOIS
DEPARTMENT OF TRANSPORTATION**

SUNSET DRIVE - CROSS SECTIONS

SCALE: SHEET NO. 10 OF 19 SHEETS STA. 136+58.30 TO STA. 137+19.15

F.A.U. RTE.	SECTION	COUNTY	TOTAL SHEETS	SHEET NO.
2426	06-00082-00-PV	DUPAGE	63	54
FED. ROAD DIST. NO. ILLINOIS FED. AID PROJECT			CONTRACT NO. 63015	