


FINAL SURVEY	SURVEYED	BY	DATE
NOTE BOOK	PLOTTED		
NO.	AREAS CHECKED		

ORIGINAL SURVEY	SURVEYED	BY	DATE
NOTE BOOK	PLOTTED		
NO.	AREAS CHECKED		

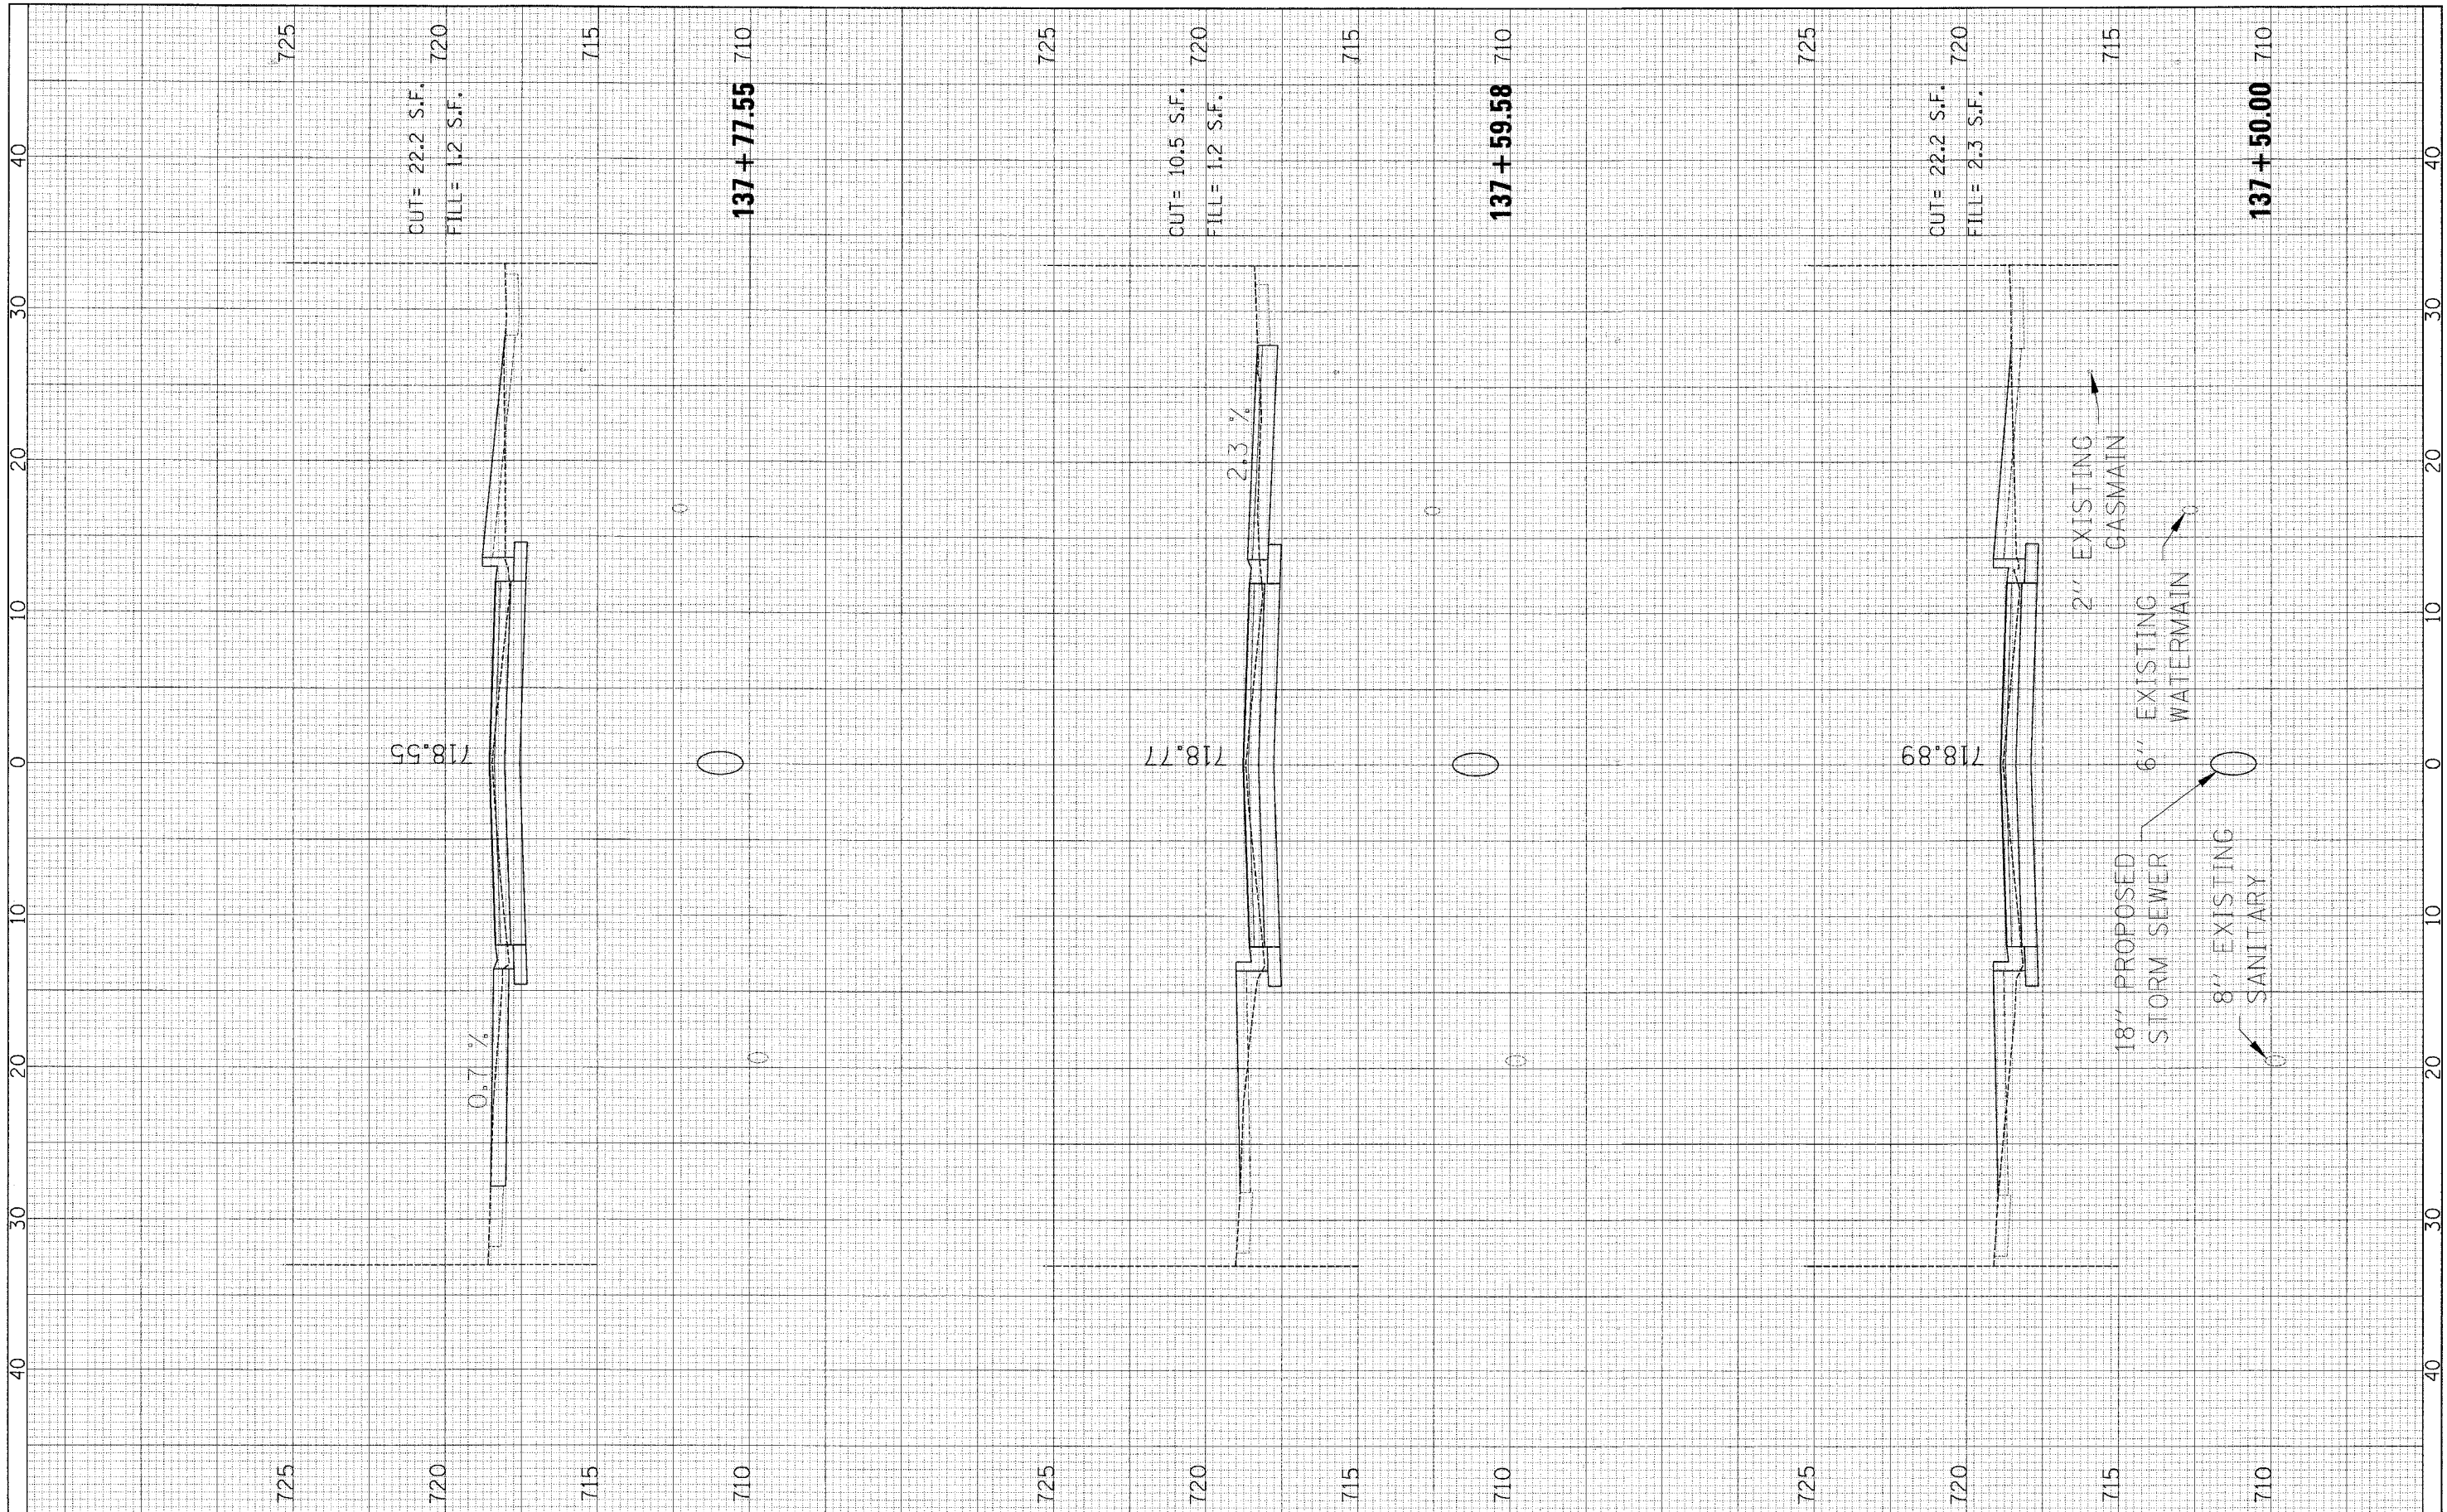

FILE NAME = p:\v04990 - sunset phase 11\plans\sheet\104090

USER NAME = #USER#
 DESIGNED -
 DRAWN -
 CHECKED -
 DATE -

DESIGNED -
 DRAWN -
 CHECKED -
 DATE -

REVISED -
 REVISED -
 REVISED -
 REVISED -

**STATE OF ILLINOIS
 DEPARTMENT OF TRANSPORTATION**

SUNSET DRIVE - CROSS SECTIONS

SCALE: SHEET NO. 11 OF 19 SHEETS STA. 137+50.00 TO STA. 137+77.55

F.A.U. RTE.	SECTION	COUNTY	TOTAL SHEETS	SHEET NO.
2426	06-00082-00-PV	DuPAGE	63	55
FED. ROAD DIST. NO.			ILLINOIS FED. AID PROJECT	
			CONTRACT NO. 63015	