


FINAL SURVEY	SURVEYED	BY	DATE
NOTE BOOK	PLOTTED		
NO.	TEMP. DATE		
	AREAS CHECKED		

ORIGINAL SURVEY	SURVEYED	BY	DATE
NOTE BOOK	PLOTTED		
NO.	TEMP. DATE		
	AREAS CHECKED		

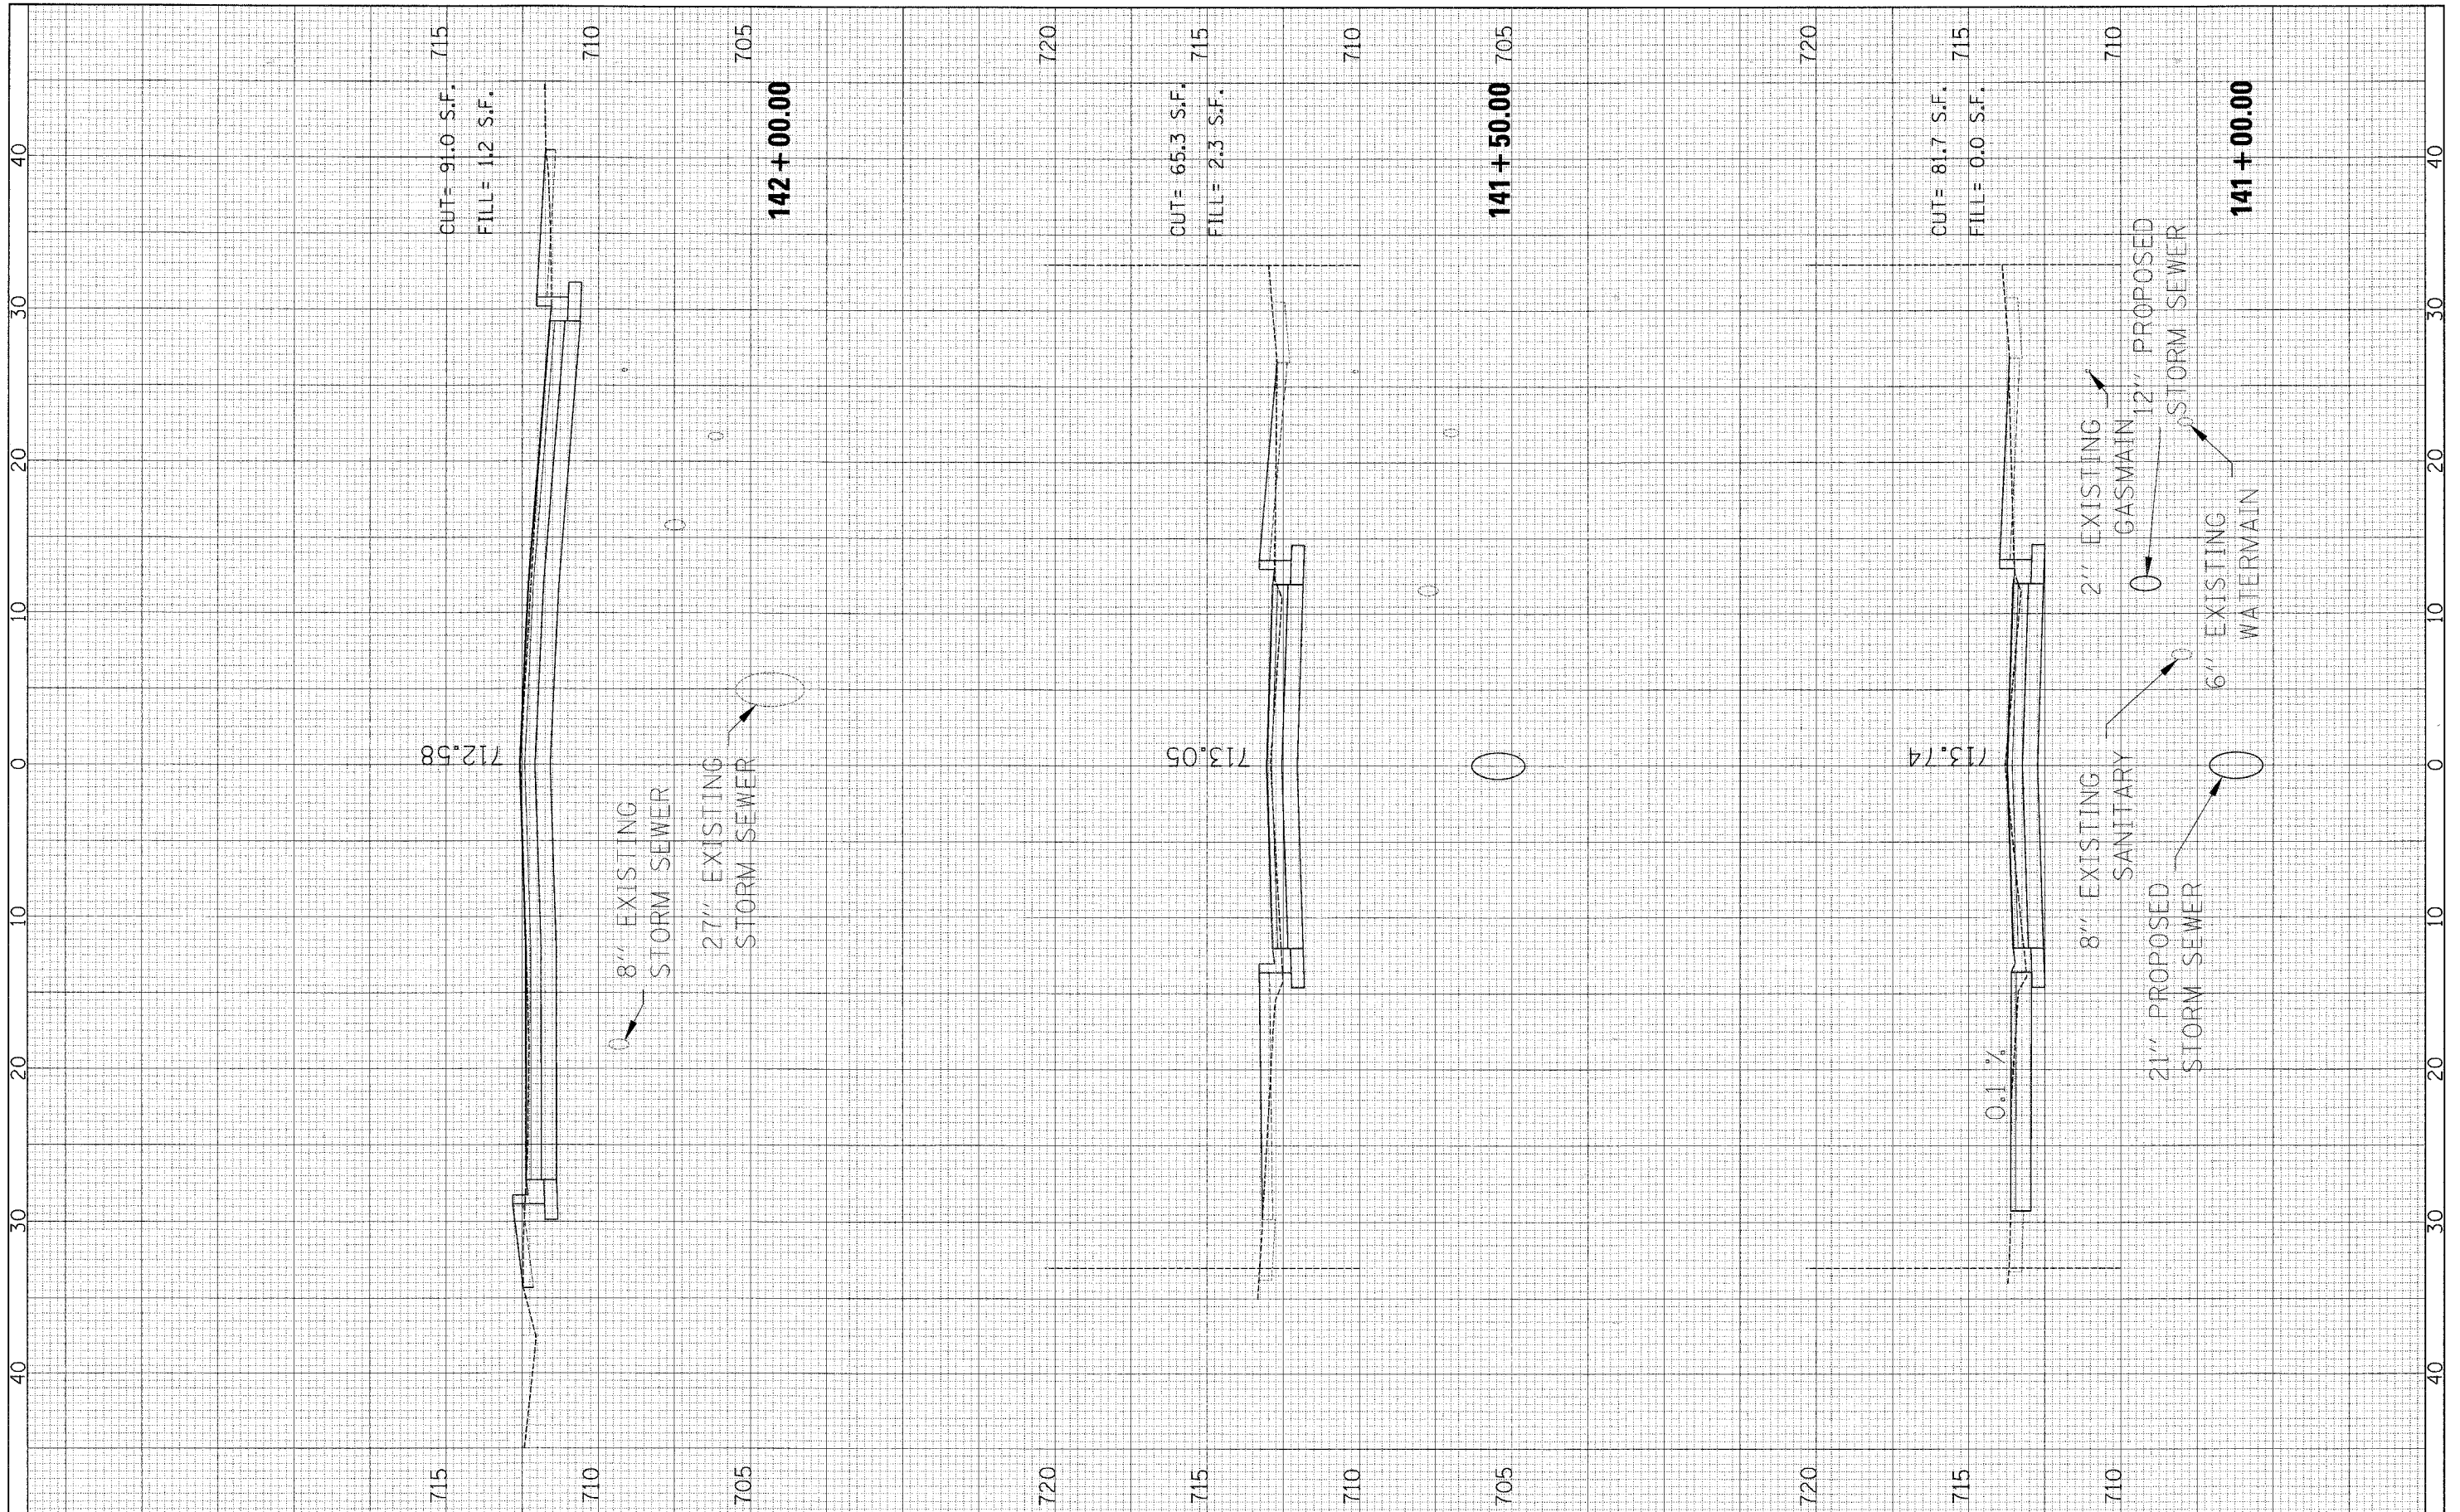

FILE NAME =	USER NAME = #USER#	DESIGNED -	REVISED -
pi\04090 - sunset phase 1\plans\sheet\04090\st01.dgn		DRAWN -	REVISED -
PLOT SCALE = 4.72' / IN.		CHECKED -	REVISED -
PLOT DATE = 2/22/2008		DATE -	REVISED -

**STATE OF ILLINOIS
DEPARTMENT OF TRANSPORTATION**

SUNSET DRIVE - CROSS SECTIONS	
SCALE:	SHEET NO. 15 OF 19 SHEETS STA. 141+00.00 TO STA. 142+00.00

F.A.U. RTE.	SECTION	COUNTY	TOTAL SHEETS	SHEET NO.
2426	06-00082-00-PV	DuPAGE	63	59
FED. ROAD DIST. NO.			ILLINOIS FED. AID PROJECT	
			CONTRACT NO. 63015	