


FINAL SURVEY	SURVEYED	BY	DATE
NOTE BOOK	PLOTTED		
NO.	TEMPLATE		
	AREAS		
	CHECKED		

ORIGINAL SURVEY	SURVEYED	BY	DATE
NOTE BOOK	PLOTTED		
NO.	TEMPLATE		
	AREAS		
	CHECKED		

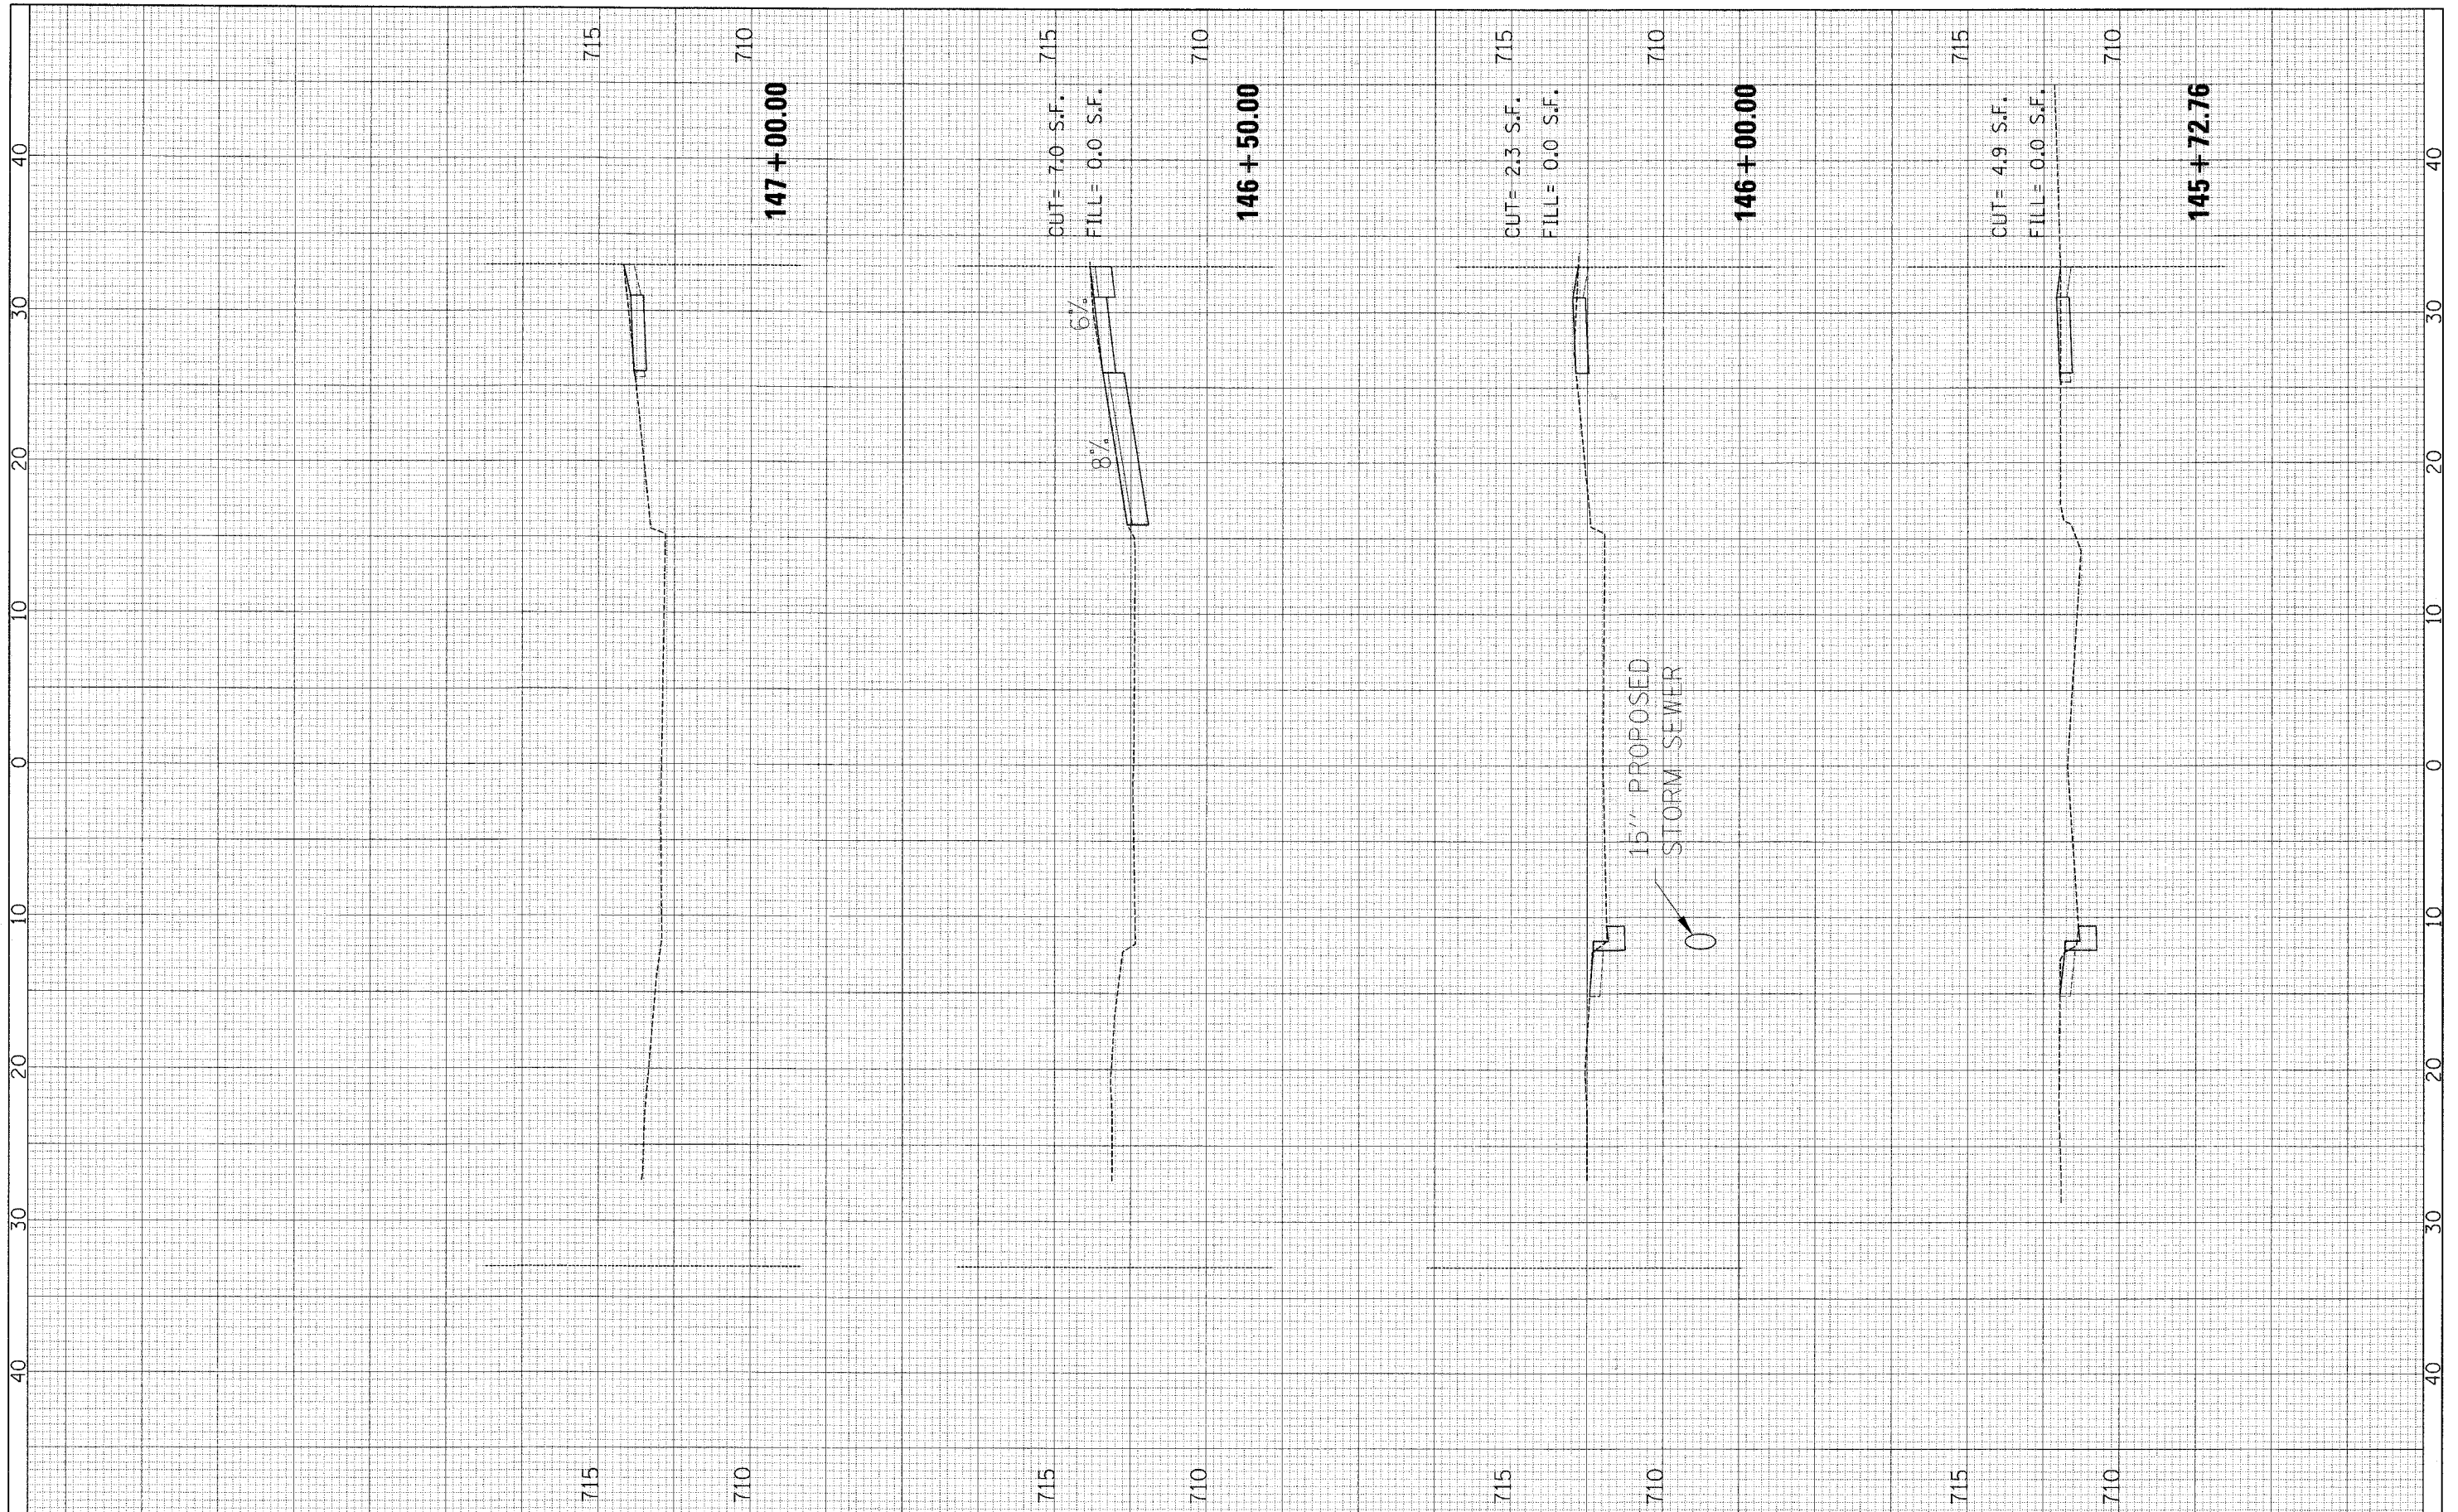

FILE NAME = p:\v04090 - sunset phase 1\plans\sheets\145+72.76.dgn	USER NAME = #USER#	DESIGNED -	REVISED -	STATE OF ILLINOIS DEPARTMENT OF TRANSPORTATION	SUNSET DRIVE - CROSS SECTIONS	F.A.I. RTE. 2426	SECTION 06-00082-00-PV	COUNTY DuPAGE	TOTAL SHEETS 63	SHEET NO. 60	
PLOT SCALE = 4.72' / IN.	DRAWN -	REVISED -	SCALE:			SHEET NO. 16 OF 19 SHEETS	STA. 145+72.76 TO STA. 147+00.00	FED. ROAD DIST. NO.	ILLINOIS FED. AID PROJECT	CONTRACT NO. 63015	
PLOT DATE = 2/22/2008	CHECKED -	REVISED -									
	DATE -	REVISED -									