


FINAL SURVEY	SURVEYED	BY	DATE
NOTE BOOK	PLOTTED		
NO.	TEMPLATE		
	AREAS		
	CHECKED		

ORIGINAL SURVEY	SURVEYED	BY	DATE
NOTE BOOK	PLOTTED		
NO.	TEMPLATE		
	AREAS		
	CHECKED		

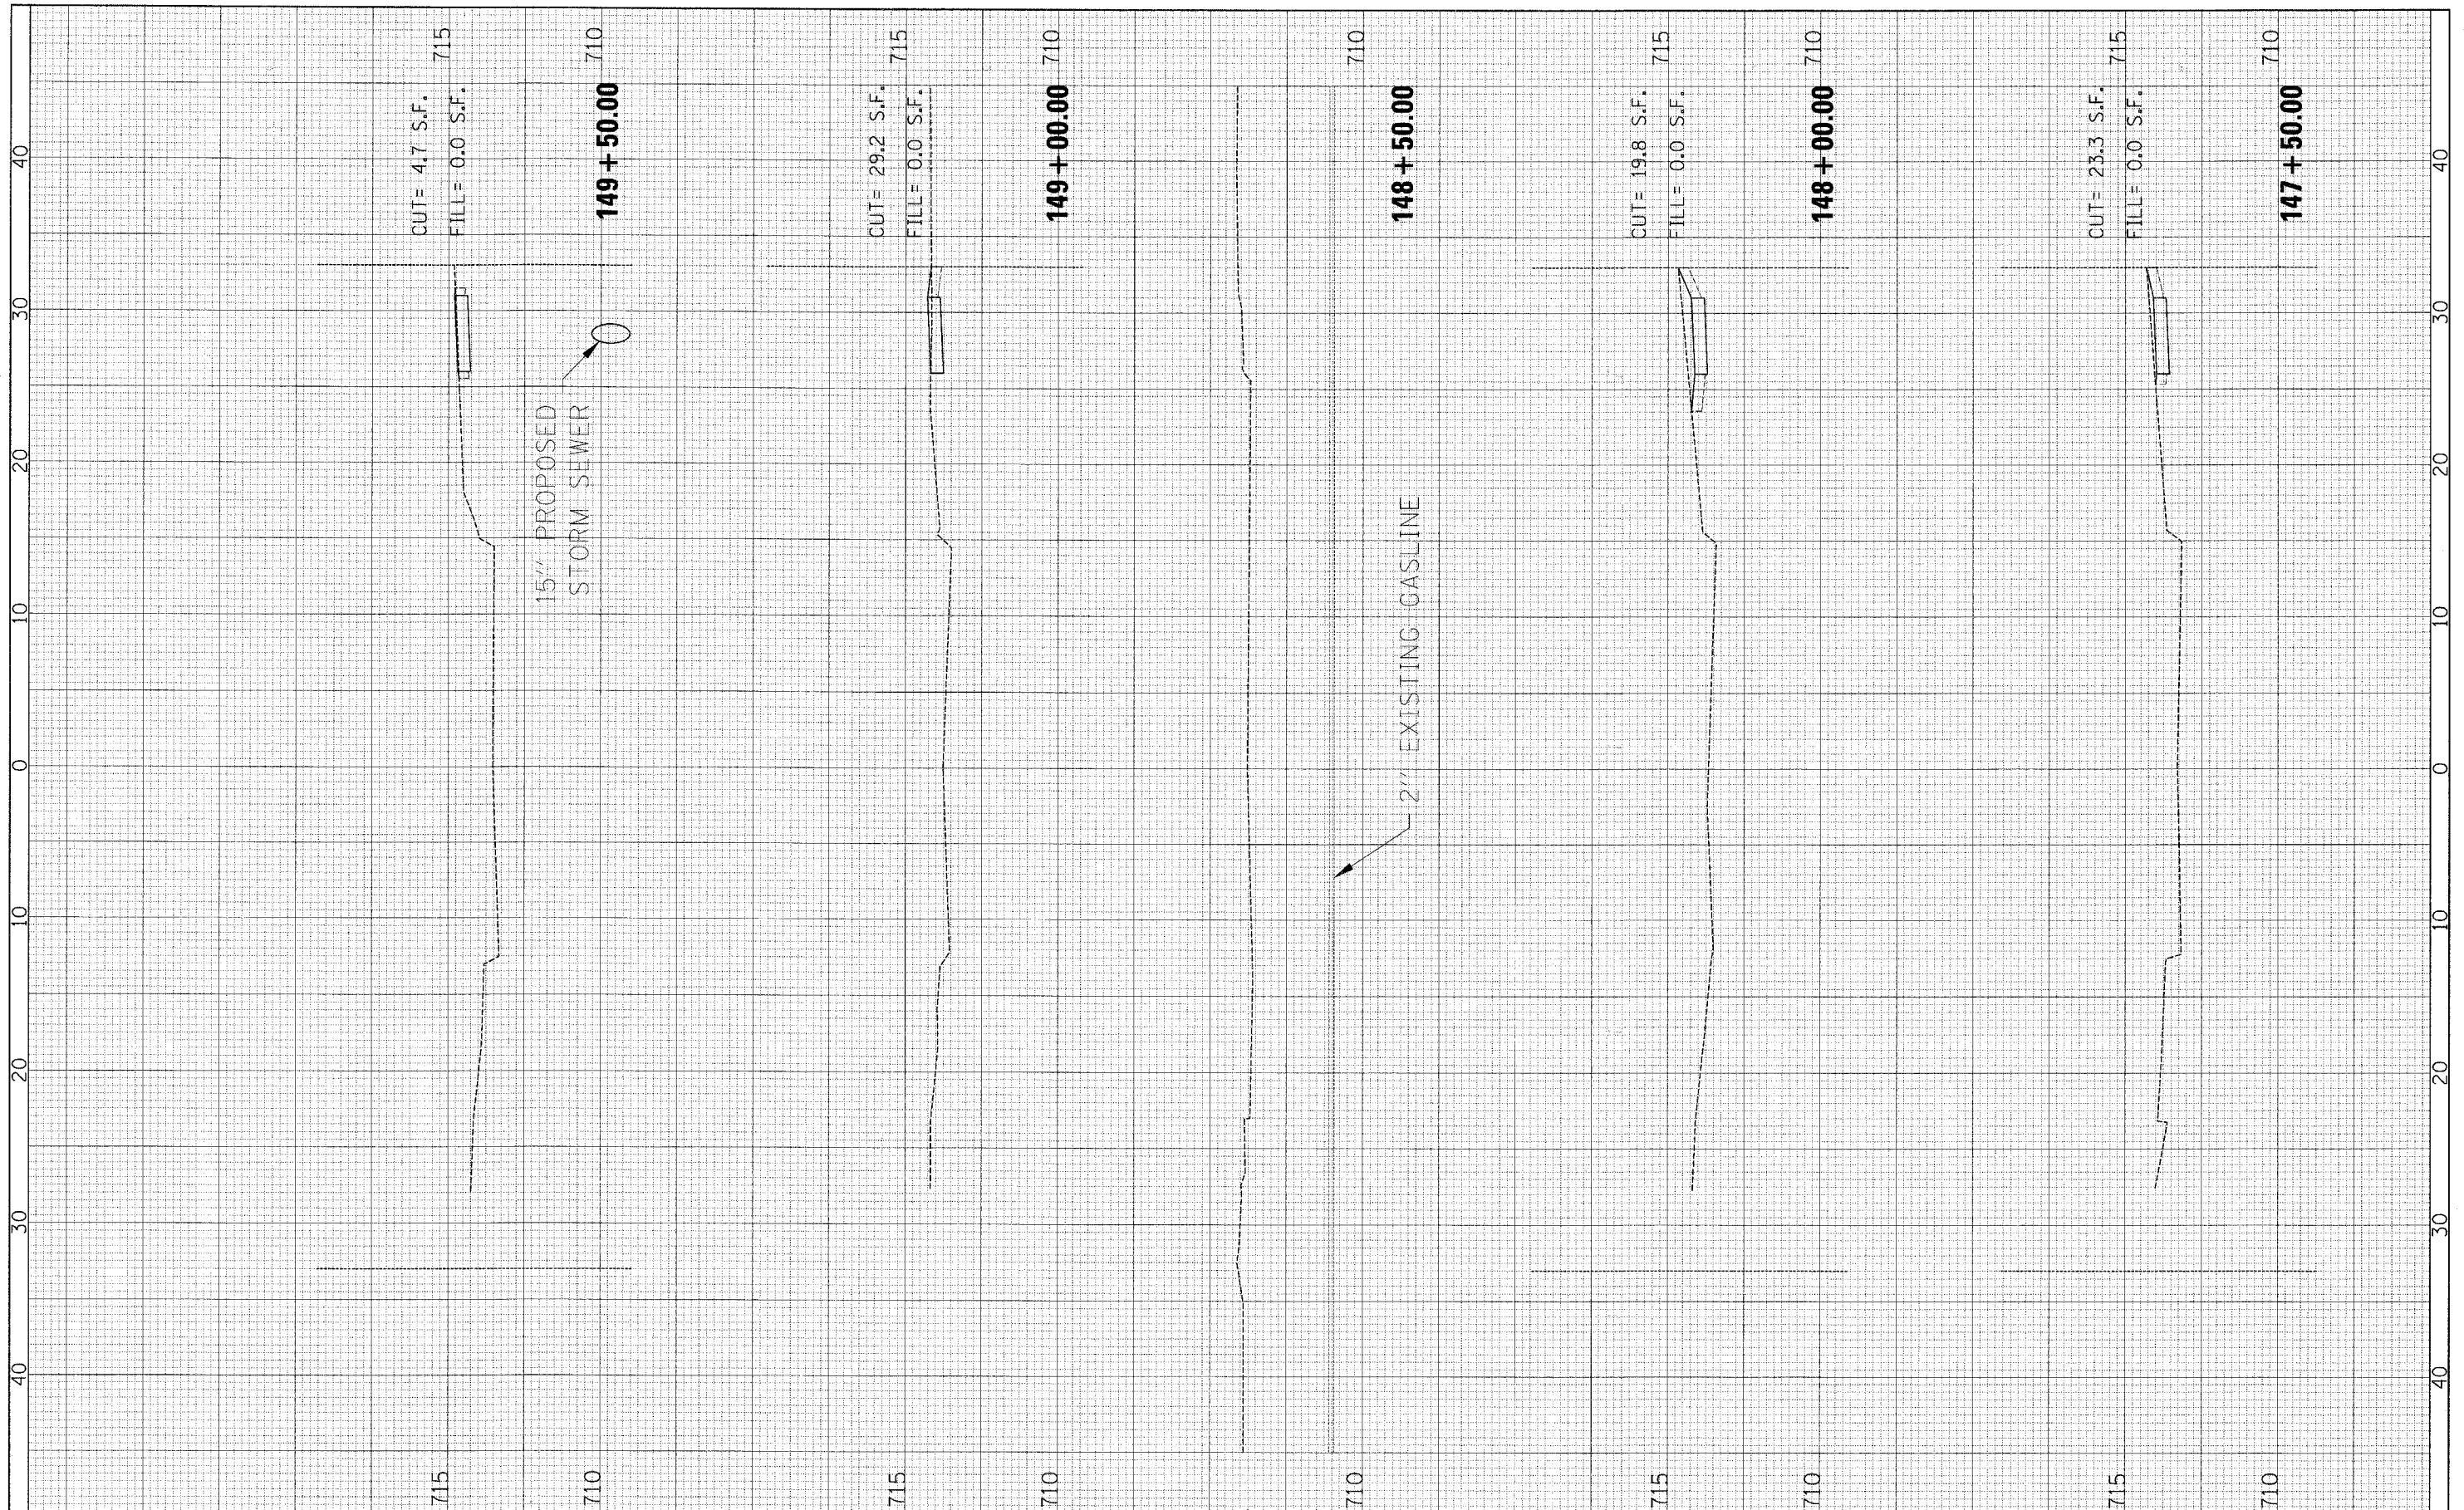

FILE NAME =	USER NAME = #USERS	DESIGNED -	REVISED -	STATE OF ILLINOIS DEPARTMENT OF TRANSPORTATION	SUNSET DRIVE - CROSS SECTIONS	F.A.U. RTE.	SECTION	COUNTY	TOTAL SHEETS	SHEET NO.	
pt\04090 - sunset phase 11\plans\sheets\04090\asst01.dgn		DRAWN -	REVISED -			2426	06-00082-00-PV	DuPAGE	63	61	
PLOT SCALE = 4.72' / IN.		CHECKED -	REVISED -			CONTRACT NO. 63015					
PLOT DATE = 2/22/2008		DATE -	REVISED -			FED. ROAD DIST. NO. ILLINOIS FED. AID PROJECT					
						SCALE:	SHEET NO. 17 OF 19 SHEETS	STA. 147+50.00 TO STA. 149+50.00			