


FINAL SURVEY	SURVEYED	BY	DATE
NOTE BOOK NO.	PLOTTED		
	TEMPLATE		
	AREAS CHECKED		

ORIGINAL SURVEY	SURVEYED	BY	DATE
NOTE BOOK NO.	PLOTTED		
	TEMPLATE		
	AREAS CHECKED		

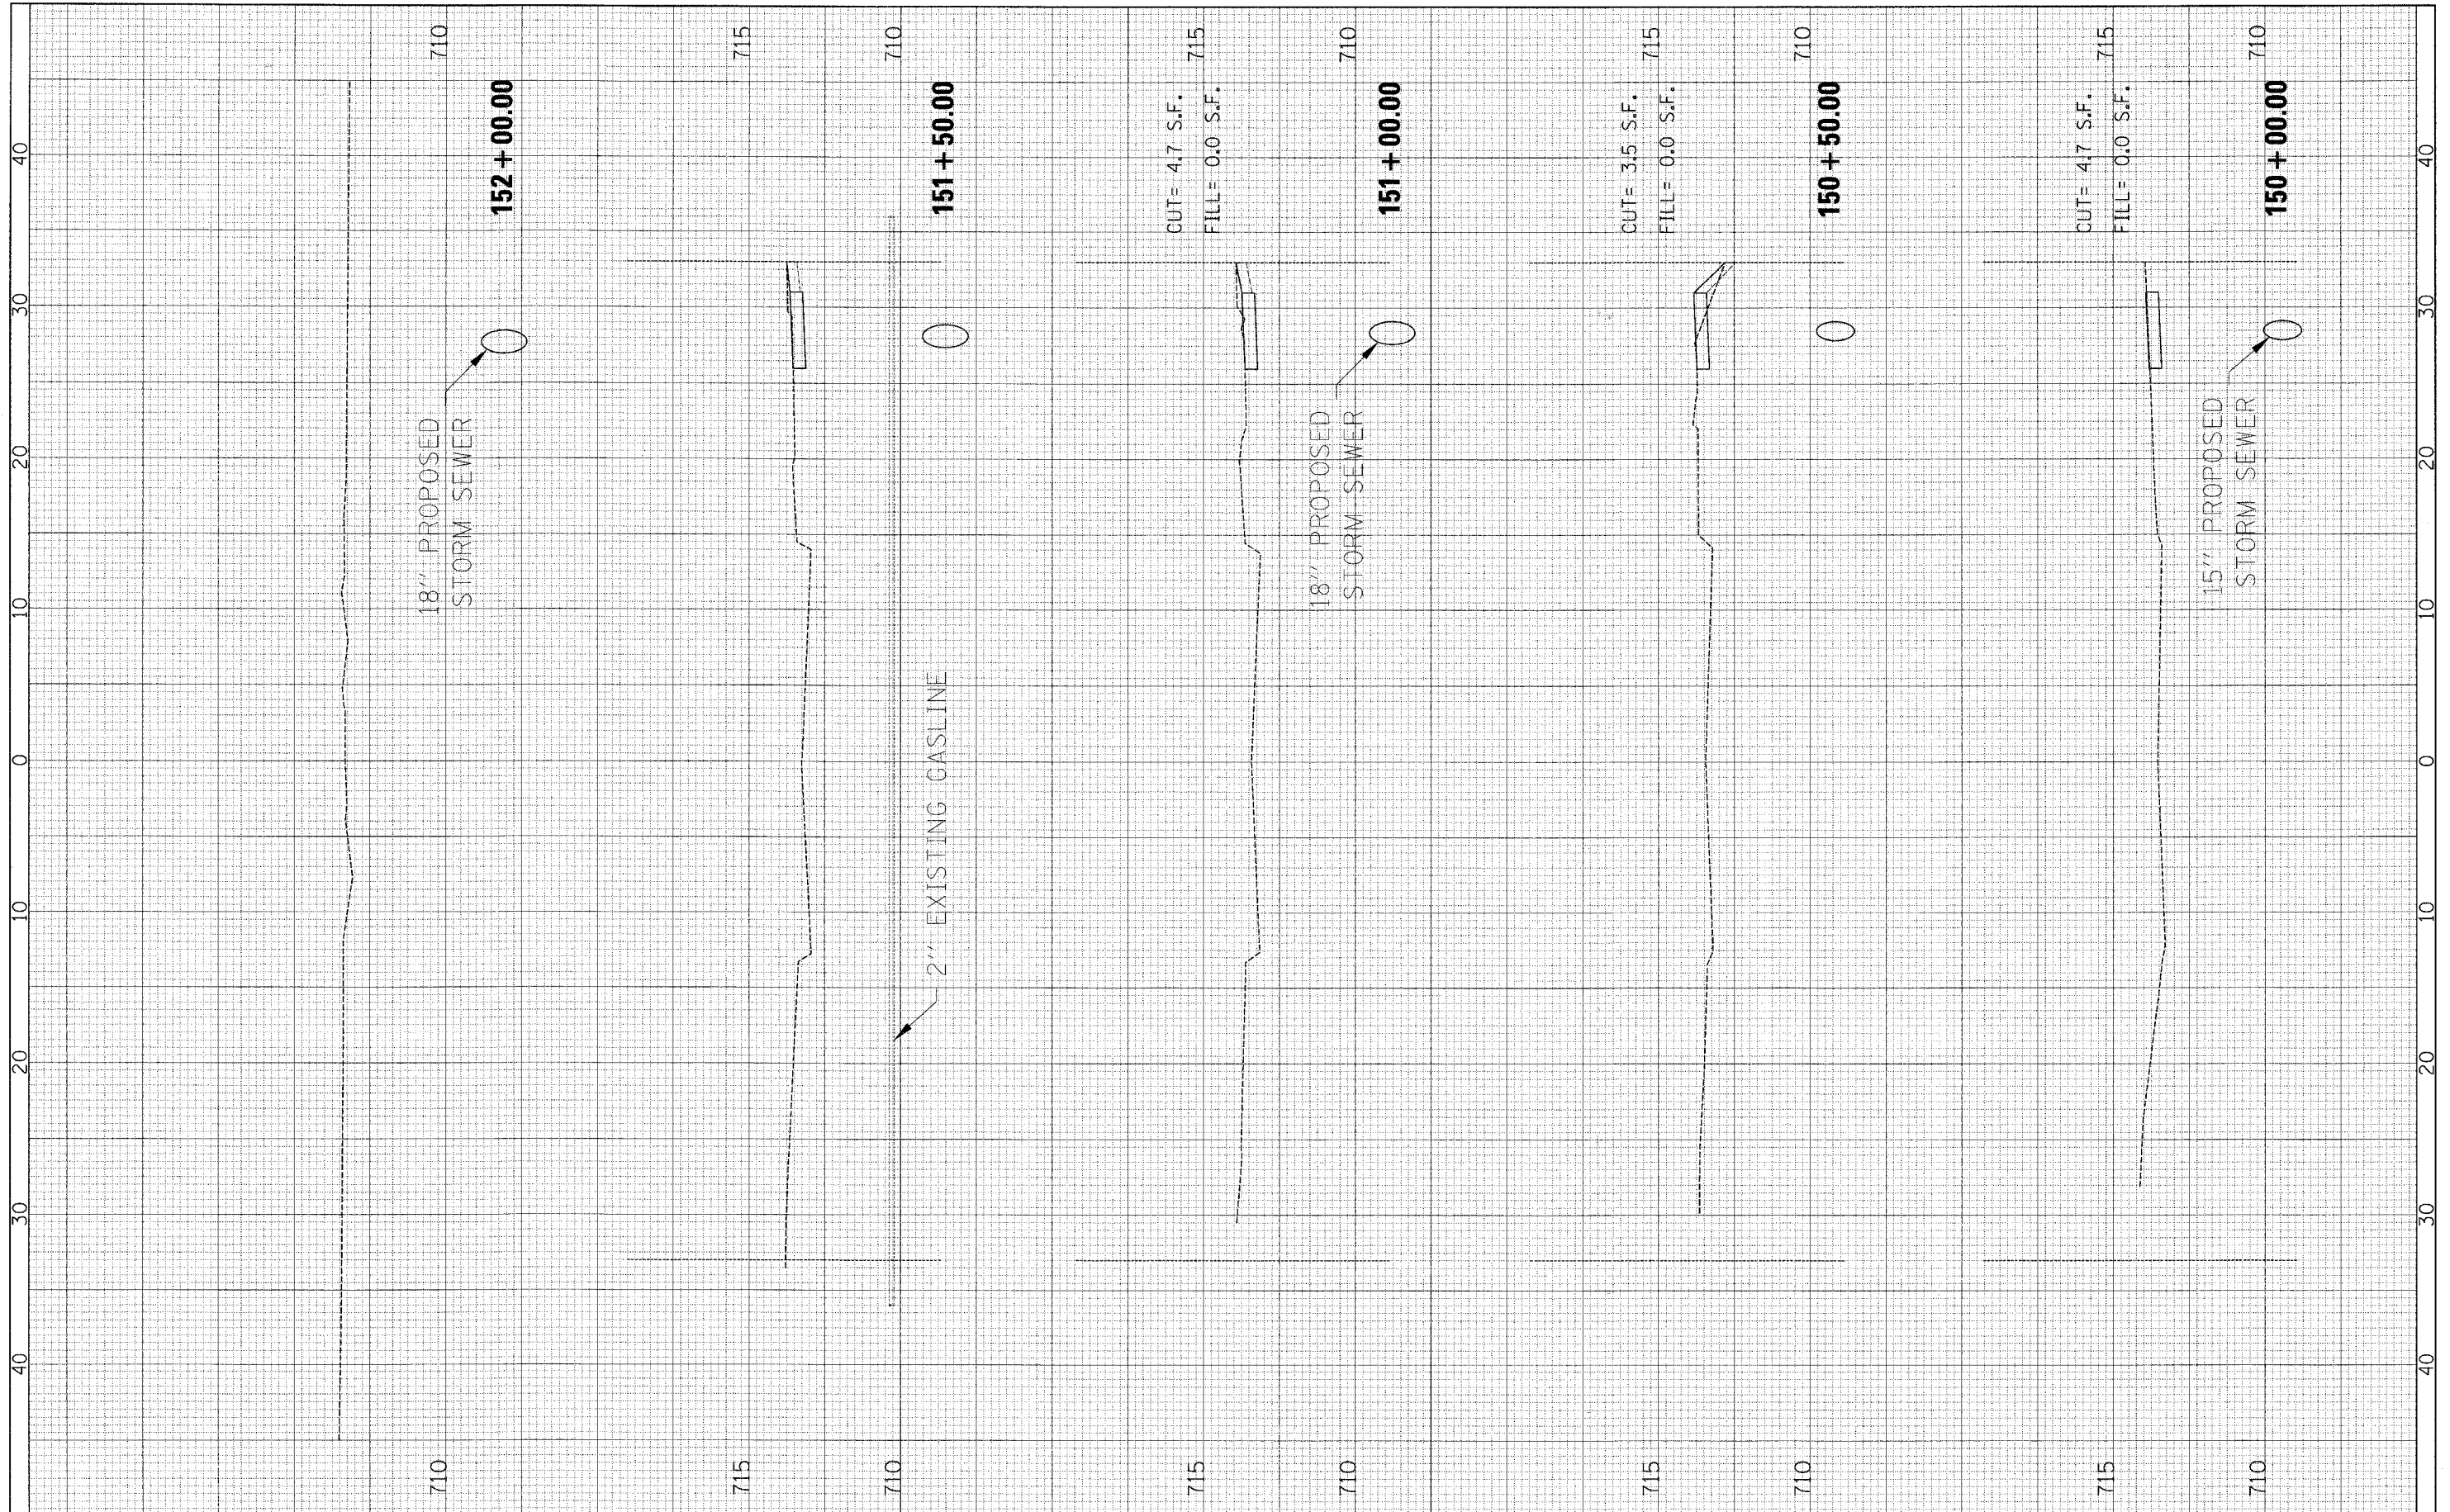

FILE NAME =	USER NAME =	DESIGNED -	REVISED -	STATE OF ILLINOIS DEPARTMENT OF TRANSPORTATION	SUNSET DRIVE - CROSS SECTIONS	F.A.J. RTE.	SECTION	COUNTY	TOTAL SHEETS	SHEET NO.	
ps:\v04090 - sunset phase 1:\plans\sheet\1504090\st101.dgn		DRAWN -	REVISED -			2426	06-00082-00-PV	DuPAGE	63	62	
PLOT SCALE = 4.72' / 1"		CHECKED -	REVISED -			CONTRACT NO. 63015					
PLOT DATE = 2/22/2008		DATE -	REVISED -			FED. ROAD DIST. NO. ILLINOIS FED. AID PROJECT					
						SCALE: SHEET NO. 18 OF 19 SHEETS STA. 150+00.00 TO STA. 152+00.00					