



FAU RTE.	SECTION	COUNTY	TOTAL SHEETS	SHEET NO.
1524	08-00027-00-RS	COOK	15	5
STA. 10+00		TO STA. 88+81.23		
FED. ROAD DIST. NO.		ILLINOIS	FED. AID PROJECT	
CONTRACT NO. 63017				

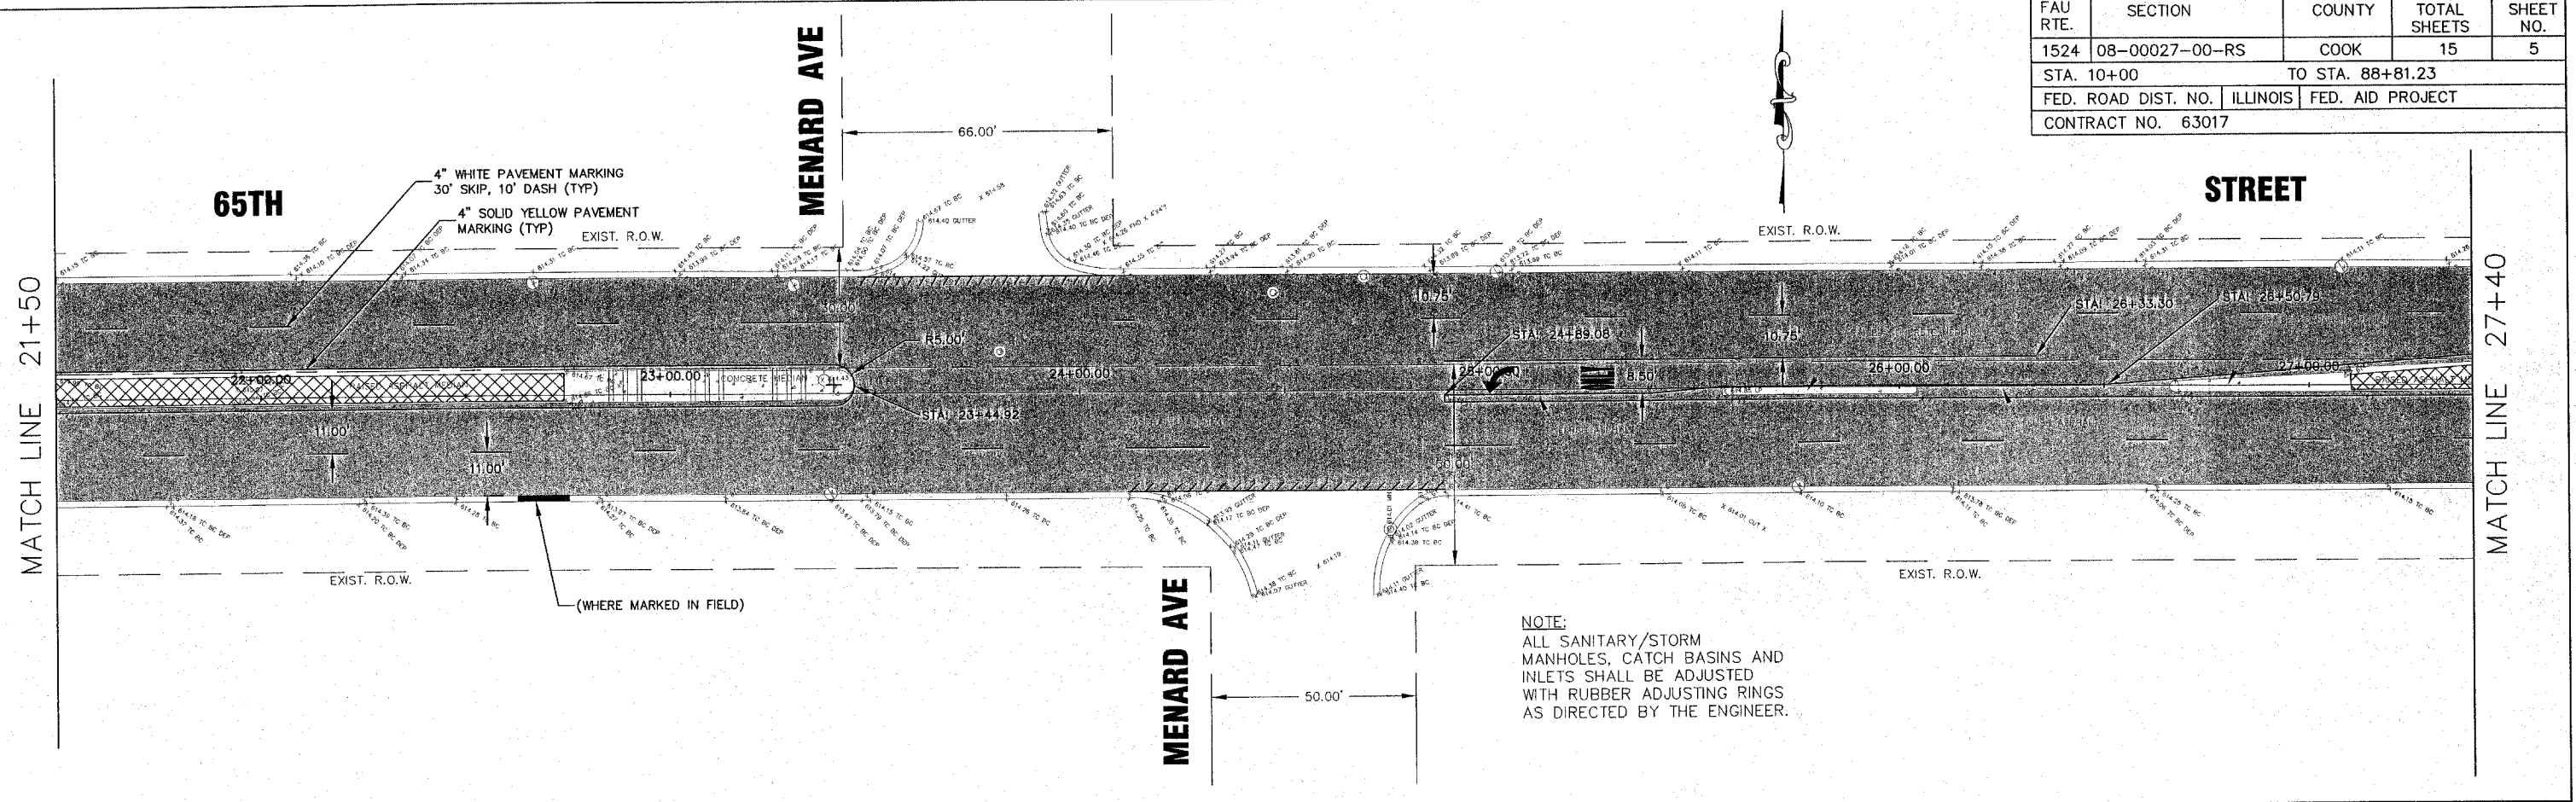

NOTE:
ALL SANITARY/STORM MANHOLES, CATCH BASINS AND INLETS SHALL BE ADJUSTED WITH RUBBER ADJUSTING RINGS AS DIRECTED BY THE ENGINEER.

Hoefferle-Butler Engineering, Inc.
Consulting Civil Engineers - Land Surveyors
PROFESSIONAL DESIGN FIRM LICENSE NO. 194-008019
8714 S. ROBERTS ROAD WICKIPY HILLS, ILLINOIS 60457
708 599-9980 FAX 708 599-8778

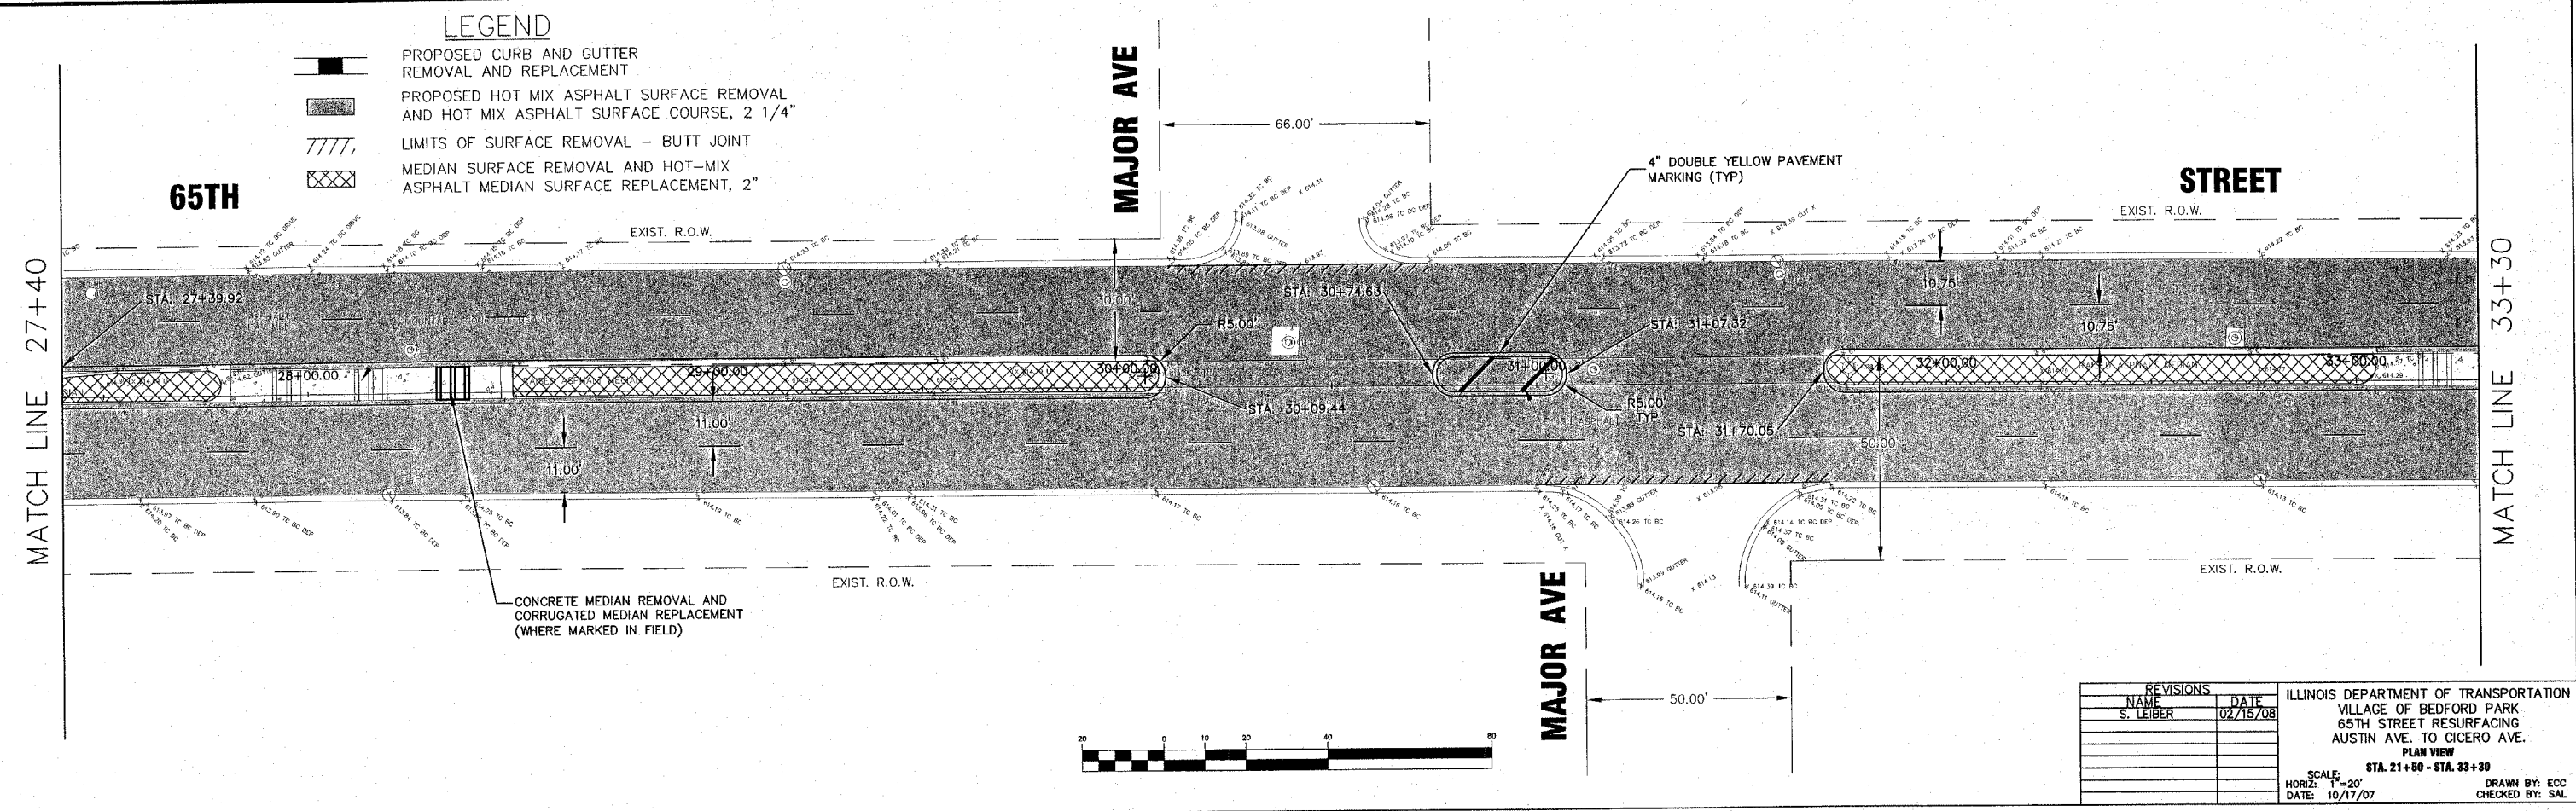

LEGEND

	PROPOSED CURB AND GUTTER REMOVAL AND REPLACEMENT
	PROPOSED HOT MIX ASPHALT SURFACE REMOVAL AND HOT MIX ASPHALT SURFACE COURSE, 2 1/4"
	LIMITS OF SURFACE REMOVAL - BUTT JOINT
	MEDIAN SURFACE REMOVAL AND HOT-MIX ASPHALT MEDIAN SURFACE REPLACEMENT, 2"

REVISIONS		ILLINOIS DEPARTMENT OF TRANSPORTATION VILLAGE OF BEDFORD PARK 65TH STREET RESURFACING AUSTIN AVE. TO CICERO AVE. PLAN VIEW STA. 21+50 - STA. 33+30
NAME	DATE	
S. LEIBER	02/15/08	SCALE: HORIZ: 1"=20' DATE: 10/17/07

DRAWN BY: ECC
CHECKED BY: SAL