
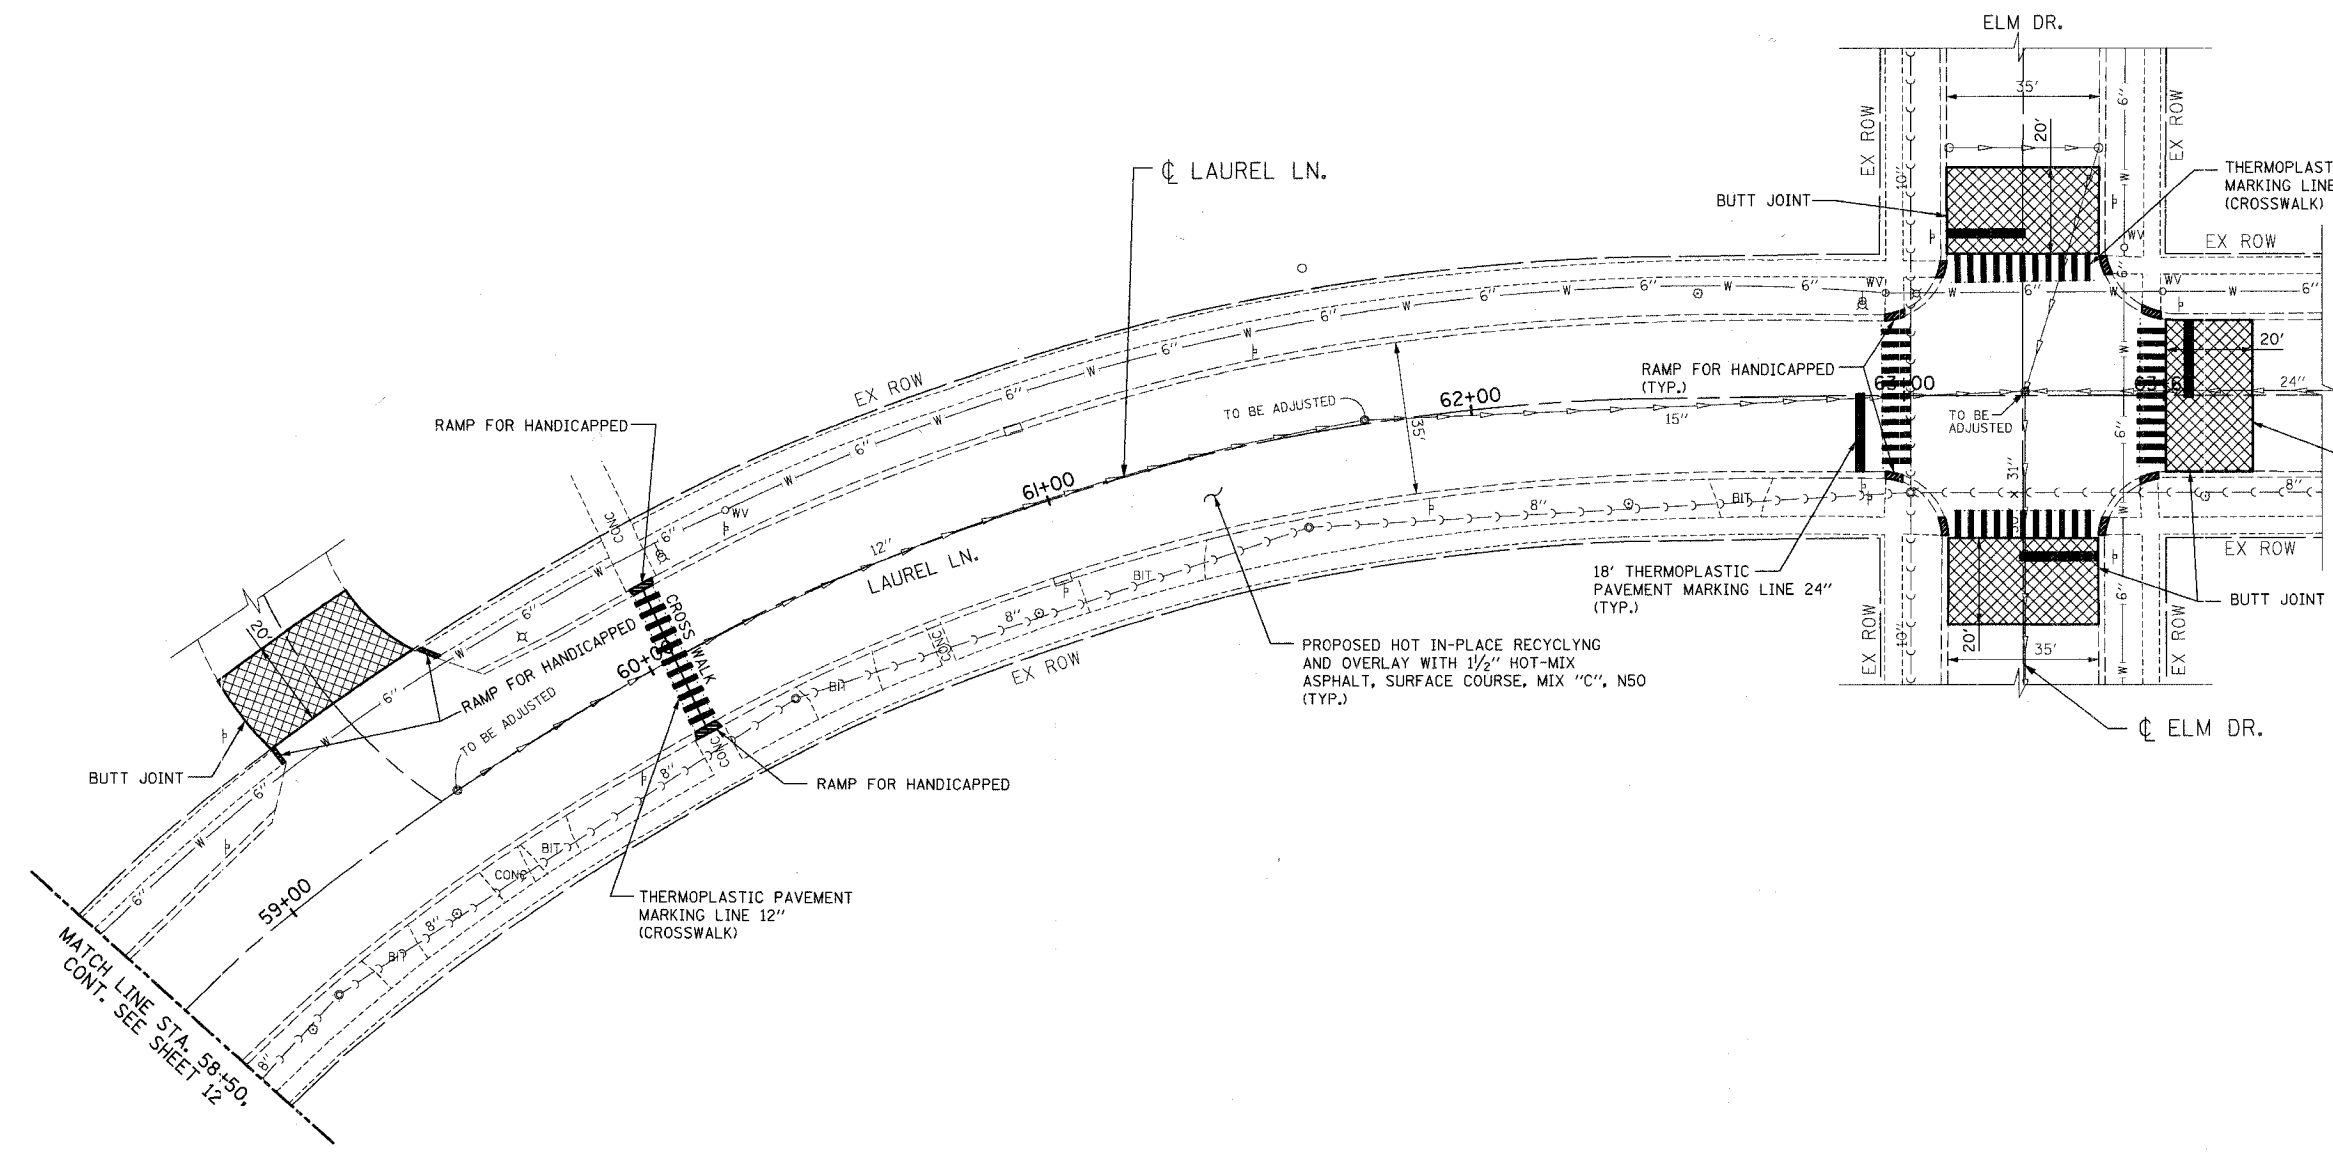


FAU RTE. 3601	SECTION	COUNTY	TOTAL SHEETS	SHEET NO.
		COOK	16	13
STA. 48+50		TO STA. 53+46		
FED. ROAD DIST. NO. ILLINOIS				
• 07-00071-00-RS				

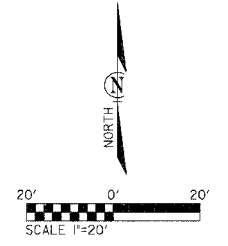

END PROJECT STA. 63+80.44

EXISTING LEGEND:

- >—>— STORM SEWER
- >->-> SANITARY SEWER
- W — WATER LINE
- G — GAS LINE
- T — TELEPHONE LINE
- E — COMED LINE
- CTV — CABLE LINE
- CATCH BASIN
- ⊙ SEWER MANHOLE
- INLET
- ⊙ TELEPHONE MANHOLE
- WVO WATER VALVE
- VVO VALVE VAULT
- ⊕ FIRE HYDRANT
- GVO GAS VALVE
- GAS VAULT
- ⊗ LIGHT POLE
- ⊕ POWER POLE
- ↑ GUY
- A STRUCTURE TO

PROPOSED LEGEND:

- [Cross-hatched box] BUTT JOINT
- [Dotted box] PAVEMENT PATCH
- [Hatched box] RAMP FOR HANDICAPPED
- [Double line] CROSSWALK

NOTE:

AFTER A SATISFACTORY COMPLETION OF HOT-MIX SURFACE REMOVAL ^{3/4} BUTT JOINT AND VARIABLE DEPTH, AND HOT IN-PLACE RECYCLING OPERATIONS, AN OVERLAY OF 1 1/2 INCH HOT-MIX ASPHALT SURFACE COURSE, MIX 1/2 C 3/2 N50 SHALL BE CONSTRUCTED OVER THE ENTIRE PAVEMENT WIDTH.

CIVIL / STRUCTURAL ENGINEERS



GLOBETROTTERS INTERNATIONAL.
300 SOUTH WACKER DRIVE, SUITE 200
CHICAGO, IL. 60606

REVISIONS	
NAME	DATE
IDOT COMMENTS	02/25/08
IDOT COMMENTS	03/18/08

MFT 07-00071-00-RS
LAUREL LANE (FAU 3601)
APPLE TREE DR. TO ELM DR.
HAZEL CREST, IL
PROJECT NO. 05726-010

SCALE: VERT. NONE
HORIZ. 1" = 20'
DATE 12/18/07

DRAWN BY BS
CHECKED BY NC

KEY PLAN

