
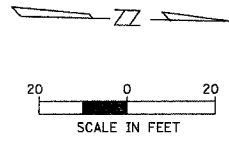


F.A.U. R.T.E.	SECTION	COUNTY	TOTAL SHEETS	SHEET NO.
2690	08-0065-00-SP	COOK	12	6
STA. 10+00		TO STA. 11+90.79		
FED. ROAD DIST. NO.		ILLINOIS	FED. AID PROJECT	
CONTRACT NO. 63021				

DATE: \_\_\_\_\_ BY: \_\_\_\_\_  
 CHECKED: \_\_\_\_\_  
 DATE: \_\_\_\_\_  
 PROJECT: \_\_\_\_\_

**CHRISTOPHER B. BURKE ENGINEERING LTD.**  
 9575 West Higgins Road, Suite 600  
 Rosemont, Illinois 60018  
 (847) 823-0500

DATE: \_\_\_\_\_ BY: \_\_\_\_\_  
 CHECKED: \_\_\_\_\_  
 DATE: \_\_\_\_\_  
 PROJECT: \_\_\_\_\_

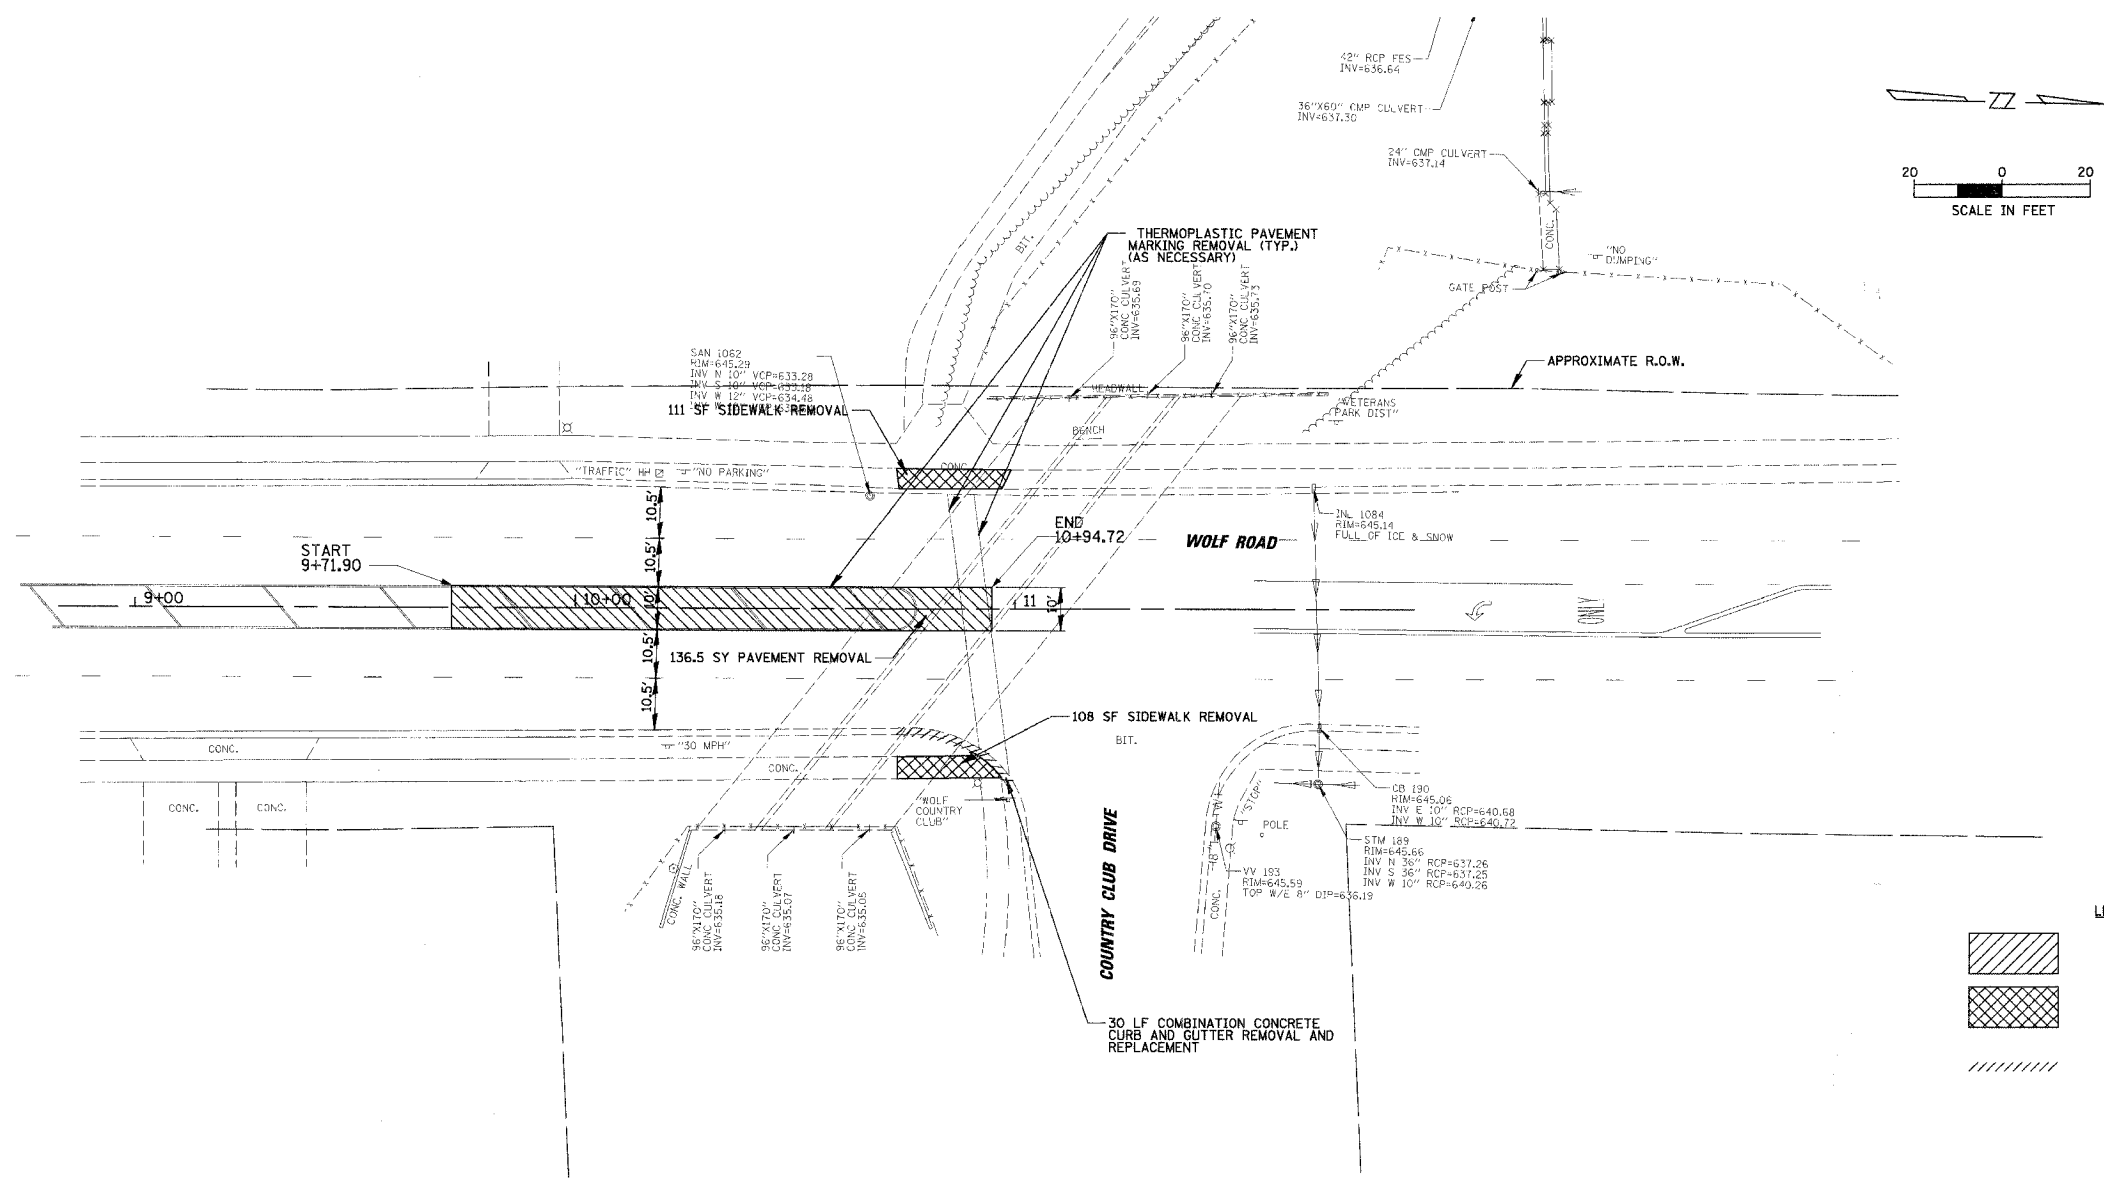

**LEGEND:**

	PAVEMENT REMOVAL
	SIDEWALK REMOVAL
	COMBINATION CONCRETE CURB AND GUTTER REMOVAL AND REPLACEMENT

REVISIONS	
NAME	DATE

ILLINOIS DEPARTMENT OF TRANSPORTATION  
 REMOVAL PLAN  
 CITY OF NORTHLAKE  
 WOLF ROAD

SCALE: 1"=20'  
 DATE: \_\_\_\_\_ DRAWN BY: EDT  
 CHECKED BY: AMP