


SIGNS




R1-1
30"x30"

DIAMOND GRADE REFLECTIVE SHEETING, RED WHITE LETTERS

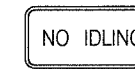

24"x18"


DIAMOND GRADE REFLECTIVE SHEETING, WHITE, BLACK LETTERS

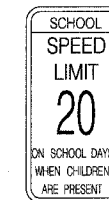

S4-I100
24"x60"


FLOURESCENT YELLOW GREN

DIAMOND GRADE REFLECTIVE SHEETING, WHITE, BLACK LETTERS

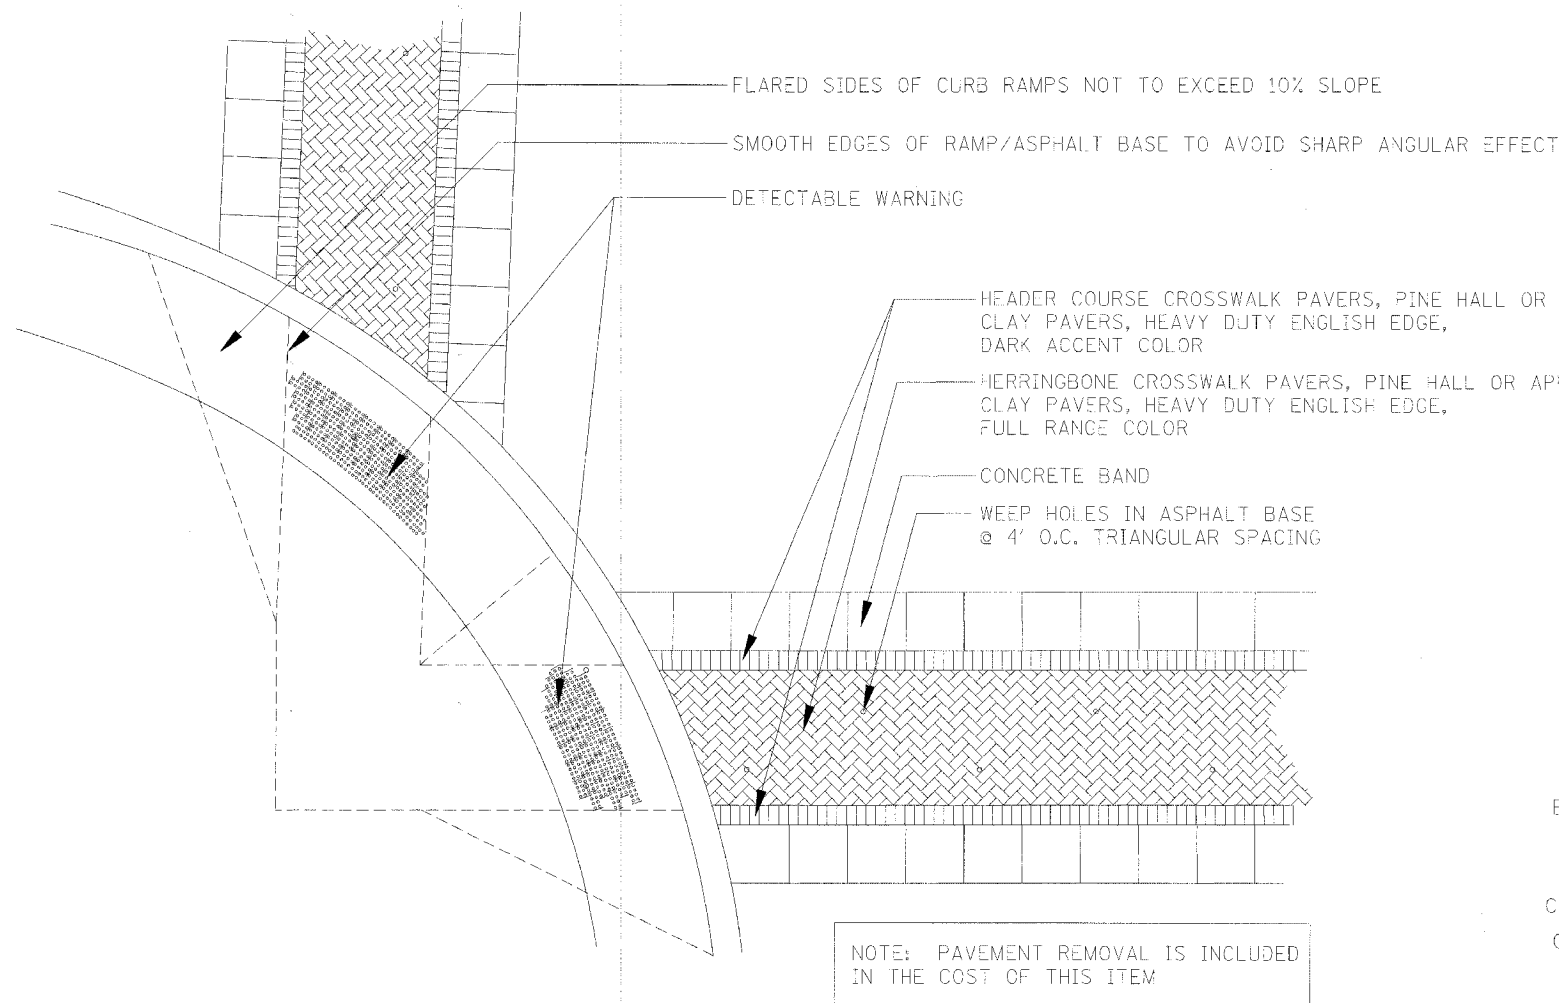

BRICK PAVERS /CURB RAMPS PLAN

NTS

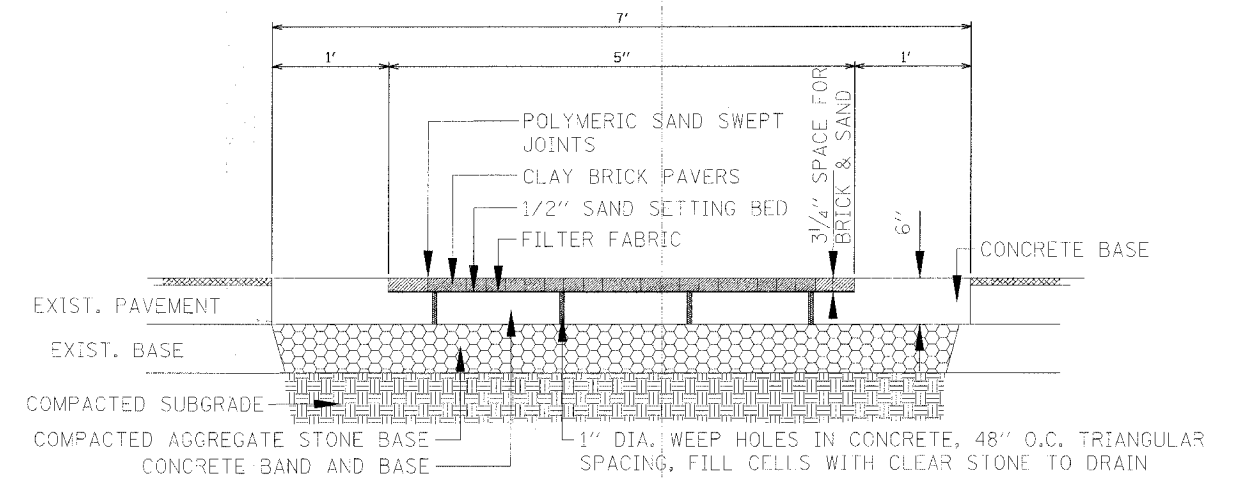

BRICK PAVER CROSSWALK

NTS

N:\HARWOOD\RIGHTS\070598\GV\1\DET\070598.DET

FILE NAME = DET070598.DET	USER NAME = MAGOLDEN	DESIGNED - PMM	REVISED - -	STATE OF ILLINOIS DEPARTMENT OF TRANSPORTATION	CONSTRUCTION DETAILS	F.A. RTE.	SECTION	COUNTY	TOTAL SHEETS	SHEET NO.
PLOT SCALE =	CHECKED - LMF	REVISED - -	-			07-00049-00-SW	COOK	8	5	
PLOT DATE = 3/6/2008	DATE - -	REVISED - -	CONTRACT NO. 63022							
SCALE: SHEET NO. OF SHEETS STA. TO STA. FED. ROAD DIST. NO. [ILLINOIS] FED. AID PROJECT										