


F.A.U. RTE.	SECTION	COUNTY	TOTAL SHEETS	SHEET NO.
2678	08-00189-00-LT	DUPAGE	39	5
STA. 0+00 TO STA. 6+00		FED. ROAD DIST. NO. ILLINOIS FED. AID PROJECT		
CONTRACT NO. 63027				

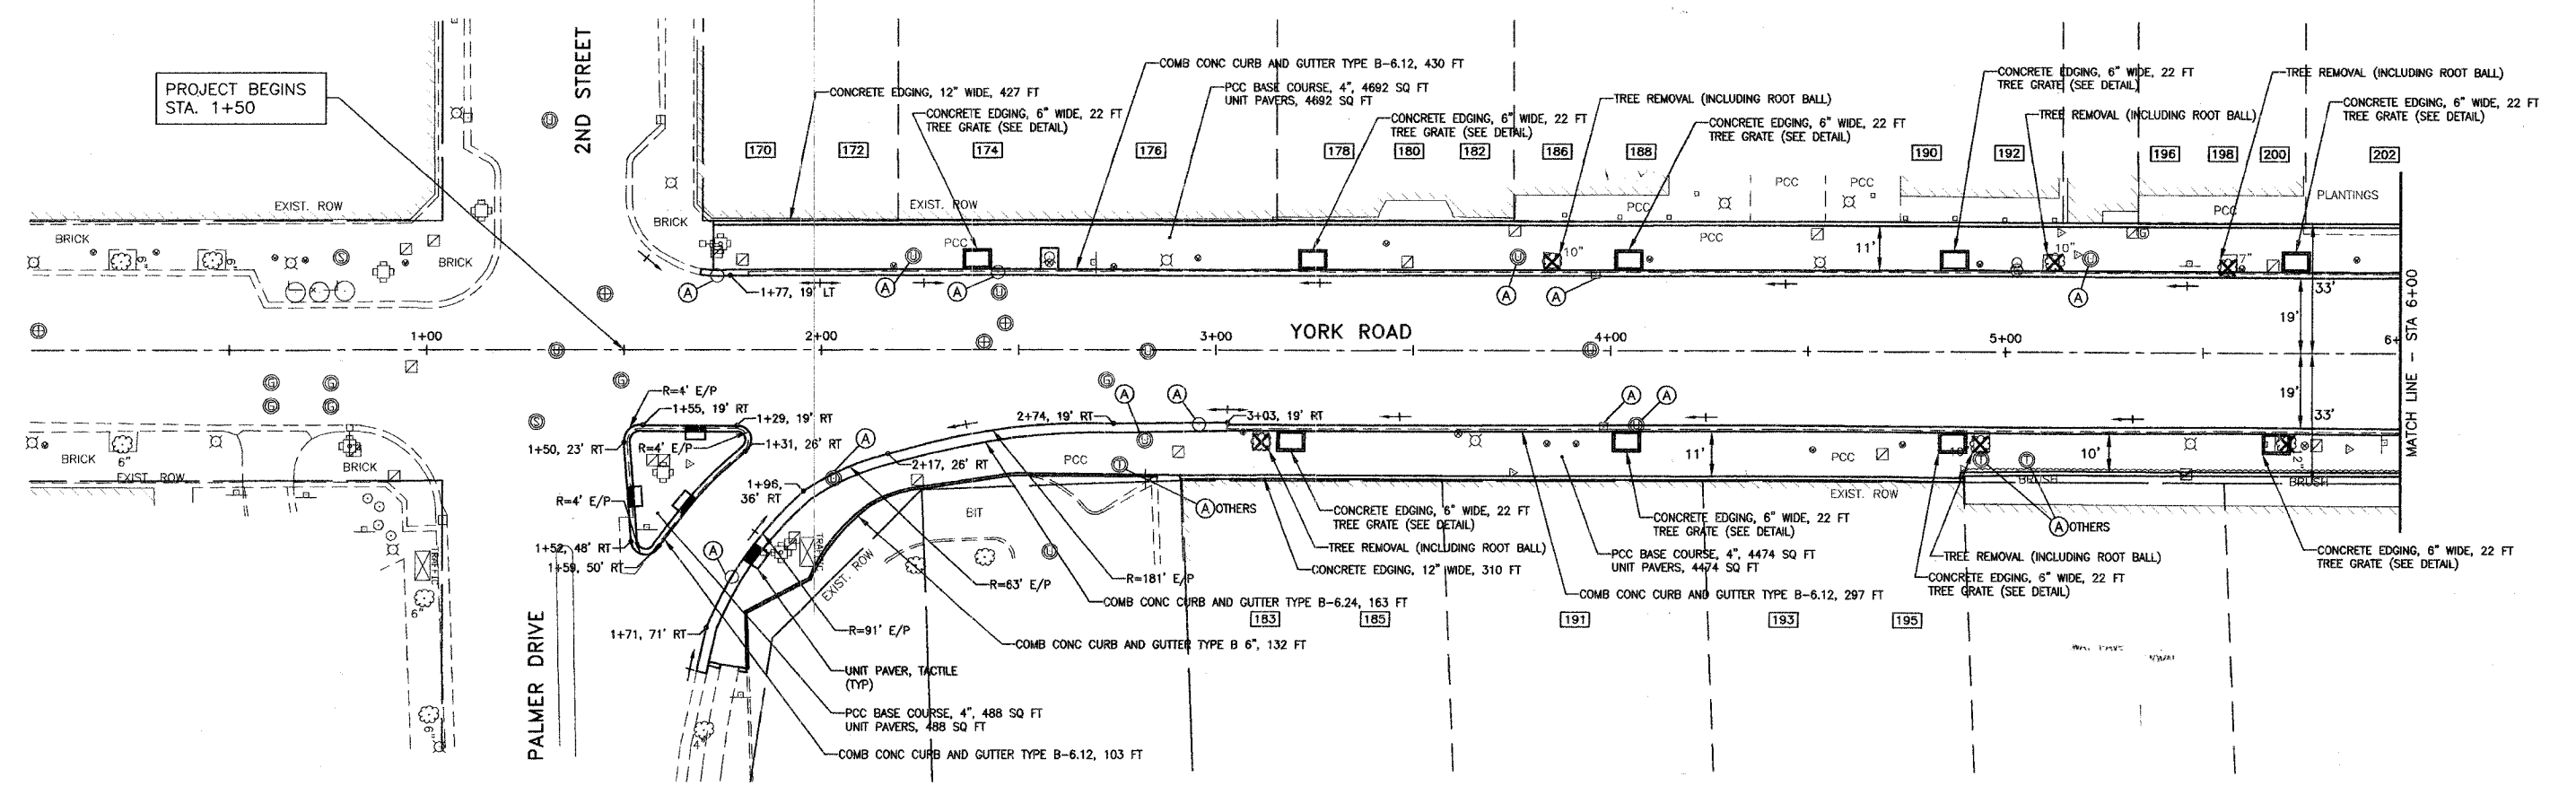

EDGE OF PAVEMENT ELEVATIONS
YORK STREET - LEFT

STATION	OFFSET (FOOT)	PROPOSED EDGE OF PAVEMENT ELEVATION
1+75	19 LT	686.97
1+77	19 LT	686.98
2+00	19 LT	687.12
2+25	19 LT	686.87
2+50	19 LT	686.70
2+75	19 LT	686.84
3+00	19 LT	687.00
3+25	19 LT	687.30
3+50	19 LT	687.52
3+75	19 LT	687.56
4+00	19 LT	687.61
4+25	19 LT	687.65
4+50	19 LT	688.10
4+75	19 LT	688.29
5+00	19 LT	688.48
5+25	19 LT	688.70
5+50	19 LT	688.93
5+75	19 LT	689.15
6+00	19 LT	689.37

EDGE OF PAVEMENT ELEVATIONS
YORK STREET - RIGHT

STATION	OFFSET (FOOT)	PROPOSED EDGE OF PAVEMENT ELEVATION
1+71	71 RT	687.19
1+96	36 RT	686.89
2+74	19 RT	687.30
3+03	19 RT	687.15
3+00	19 RT	687.13
3+25	19 RT	687.27
3+50	19 RT	687.41
3+75	19 RT	687.52
4+00	19 RT	687.60
4+25	19 RT	687.78
4+50	19 RT	687.94
4+75	19 RT	688.09
5+00	19 RT	688.33
5+25	19 RT	688.54
5+50	19 RT	688.72
5+75	19 RT	688.97
6+00	19 RT	689.23

STRUCTURES TO BE ADJUSTED

STATION	OFFSET	PROPOSED FRAME TYPE	PROPOSED E/P ELEV.
1+74	19 LT	TYPE 3 FRAME & GRATE	688.94
1+78	58 RT	TYPE 1 FRAME & OPEN LID	687.09
2+03	33 RT	TYPE 1 FRAME & OPEN LID	686.85
2+24	24 LT	TYPE 1 FRAME & CLOSED LID	-
2+45	19 RT	TYPE 3 FRAME & GRATE	686.67
2+82	23 RT	TYPE 1 FRAME & CLOSED LID	-
2+96	19 RT	TYPE 1 FRAME & OPEN LID	687.10
3+76	24 LT	TYPE 1 FRAME & CLOSED LID	-
3+96	19 LT	TYPE 3V FRAME & GRATE	687.60
3+98	19 RT	TYPE 3V FRAME & GRATE	687.59
4+07	19 RT	TYPE 1 FRAME & CLOSED LID	687.65
5+21	24 LT	TYPE 1 FRAME & CLOSED LID	-

LEGEND

- F FILLING EXISTING STRUCTURE
- A STRUCTURE TO BE ADJUSTED WITH NEW FRAME & LID
- R STRUCTURE TO BE RECONSTRUCTED WITH NEW FRAME & LID
- REM STRUCTURE TO BE REMOVED

REVISIONS

NAME	DATE

ILLINOIS DEPARTMENT OF TRANSPORTATION
F.A.U.
YORK ROAD

STREETSCAPE PLAN SHEET

SCALE: 1"=20'
DATE: 12/22/07

DRAWN BY: BCD
CHECKED BY: JDS