
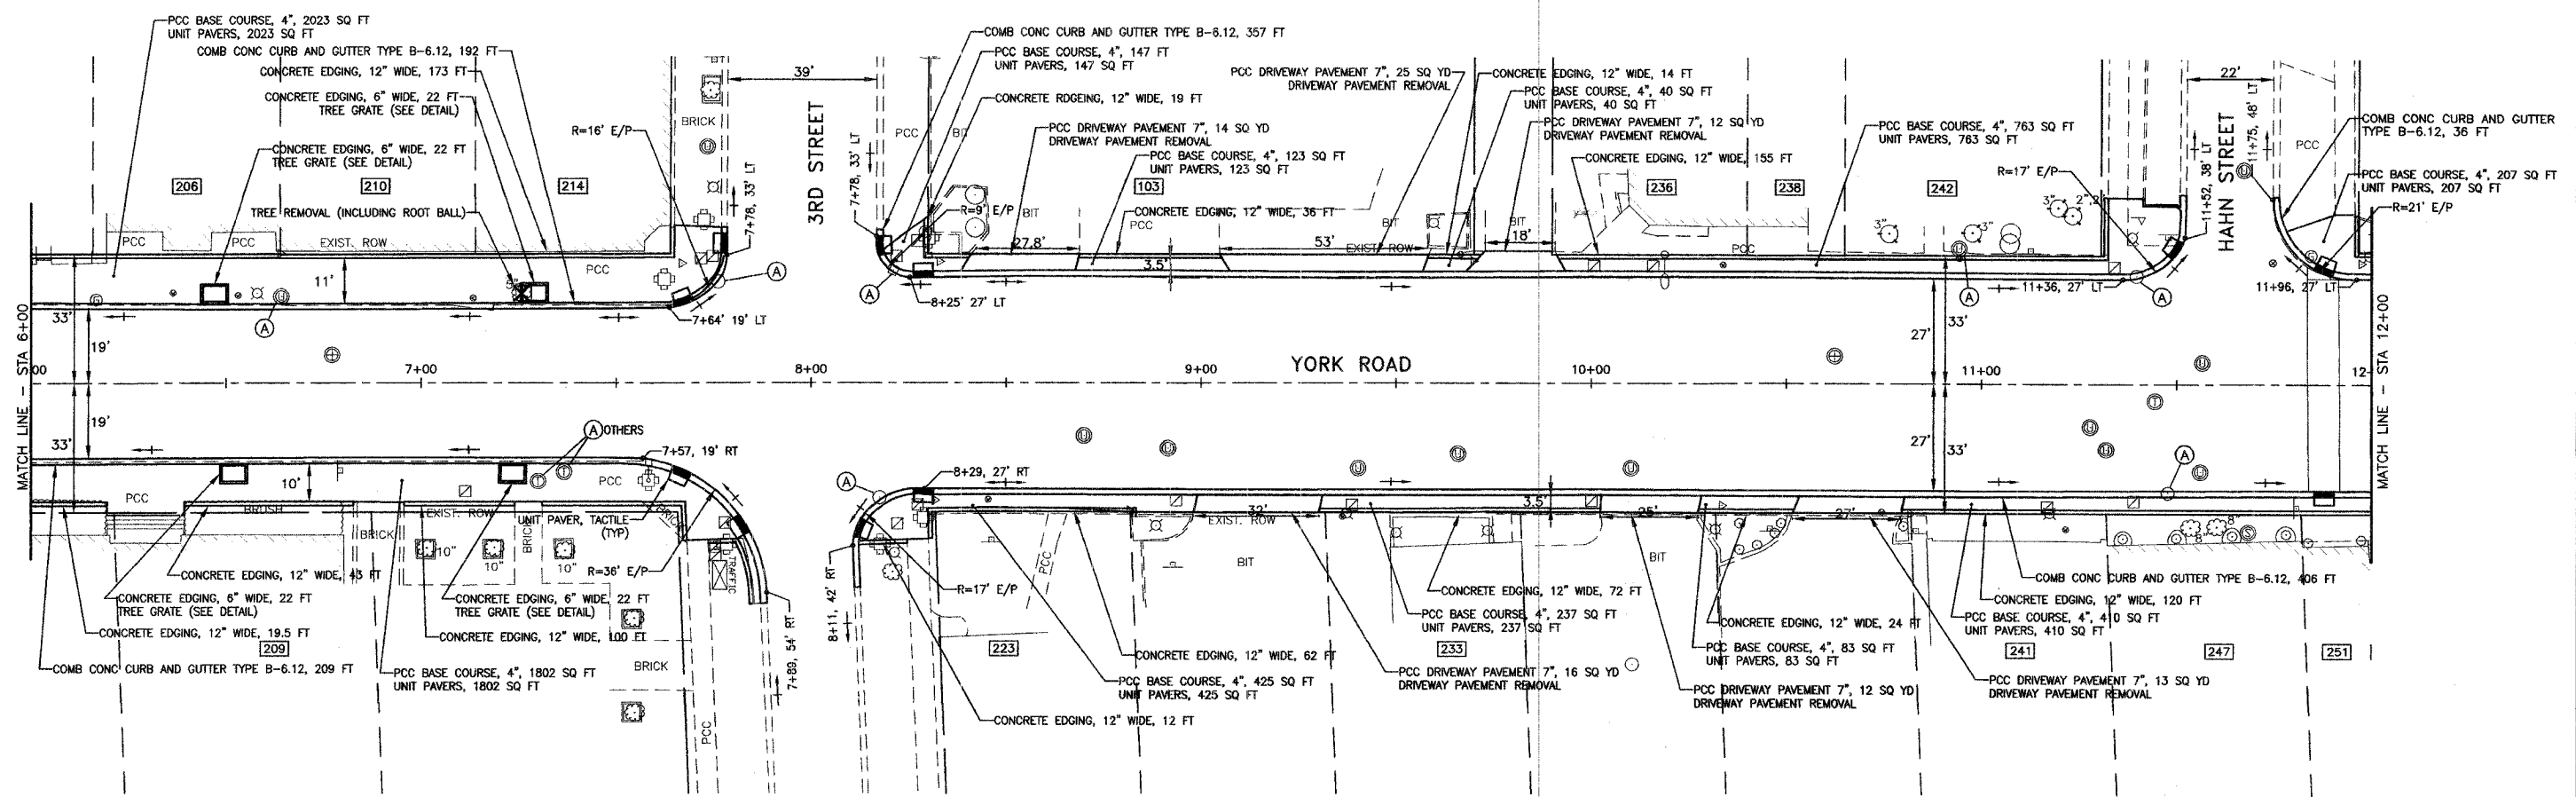


F.A.U. RTE.	SECTION	COUNTY	TOTAL SHEETS	SHEET NO.
2678	08-00169-00-LT	DUPAGE	39	6
STA.	6+00	TO STA.	12+00	
FED. ROAD DIST. NO.	ILLINOIS	FED. AID PROJECT		
CONTRACT NO. 63027				

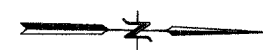

EDGE OF PAVEMENT ELEVATIONS
YORK STREET - LEFT

STATION	OFFSET (FOOT)	PROPOSED EDGE OF PAVEMENT ELEVATION
6+00	19 LT	689.37
6+25	19 LT	689.57
6+50	19 LT	689.77
6+75	19 LT	689.92
7+00	19 LT	690.11
7+25	19 LT	690.21
7+50	19 LT	690.30
7+64	19 LT	690.20
8+25	27 LT	690.06
8+50	27 LT	690.17
8+75	27 LT	690.16
9+00	27 LT	690.11
9+25	27 LT	690.02
9+50	27 LT	689.94
9+75	27 LT	689.86
10+00	27 LT	689.78
10+25	27 LT	689.66
10+50	27 LT	689.57
10+75	27 LT	689.53
11+00	27 LT	689.45
11+25	27 LT	689.21
11+36	27 LT	689.10
11+96	27 LT	689.02
12+00	27 LT	689.03

EDGE OF PAVEMENT ELEVATIONS
YORK STREET - RIGHT

STATION	OFFSET (FOOT)	PROPOSED EDGE OF PAVEMENT ELEVATION
6+00	19 RT	689.23
6+25	19 RT	689.45
6+50	19 RT	689.63
6+75	19 RT	689.76
7+00	19 RT	689.94
7+25	19 RT	690.14
7+50	19 RT	690.28
7+57	19 RT	690.29
8+29	27 RT	690.27
8+50	27 RT	690.45
8+75	27 RT	690.23
9+00	27 RT	690.01
9+25	27 RT	689.81
9+50	27 RT	689.70
9+75	27 RT	689.62
10+00	27 RT	689.53
10+25	27 RT	689.44
10+50	27 RT	689.35
10+75	27 RT	689.26
11+00	27 RT	689.16
11+25	27 RT	689.05
11+50	27 RT	688.92
11+75	27 RT	688.77
12+00	27 RT	688.64

STRUCTURES TO BE ADJUSTED

STATION	OFFSET	PROPOSED FRAME TYPE	PROPOSED E/P ELEV.
6+64	22 LT	TYPE 1 FRAME & CLOSED LID	-
7+76	25 LT	TYPE 3V FRAME & GRATE	690.12
8+18	30 RT	TYPE 3V FRAME & GRATE	690.19
8+21	27 LT	TYPE 1 FRAME & OPEN LID	690.01
10+94	35 LT	TYPE 3V FRAME & CLOSED LID	-
11+40	27 LT	TYPE 3V FRAME & GRATE	689.07
11+48	27 RT	TYPE 3V FRAME & GRATE	688.94

LEGEND

- [F] FILLING EXISTING STRUCTURE
- [A] STRUCTURE TO BE ADJUSTED WITH NEW FRAME & LID
- [R] STRUCTURE TO BE RECONSTRUCTED WITH NEW FRAME & LID
- [REM] STRUCTURE TO BE REMOVED

REVISIONS

NAME	DATE

ILLINOIS DEPARTMENT OF TRANSPORTATION
F.A.U.
YORK ROAD

STREETSCAPE PLAN SHEET

SCALE: 1"=20'
DATE: 12/22/07

DRAWN BY: BCD
CHECKED BY: JDS