

F.A.U. RTE.	SECTION	COUNTY	TOTAL SHEETS	SHEET NO.
2678	08-00169-00-LT	DuPAGE	39	20
STA. TO STA.		FED. ROAD DIST. NO. ILLINOIS FED. AID PROJECT		
CONTRACT NO. 63027				

**LAKOTA**  
THE LAKOTA GROUP INC  
212 West Kinzie Street, 3rd Floor  
Chicago, Illinois 60610  
p 312.467.5445  
f 312.467.5484  
info@thelakotagroup.com

Planning  
Urban Design  
Landscape Architecture  
Community Relations

**CITY CENTRE  
PLAZA**  
Elmhurst, Illinois

City of Elmhurst


ISSUED FOR BID




**DIMENSION  
PLAN**

Revisions  
Issued for Bid 02/22/08

Date: 02/22/08  
Drawn By: MR. DS  
Checked By: ME

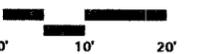

**L-02**

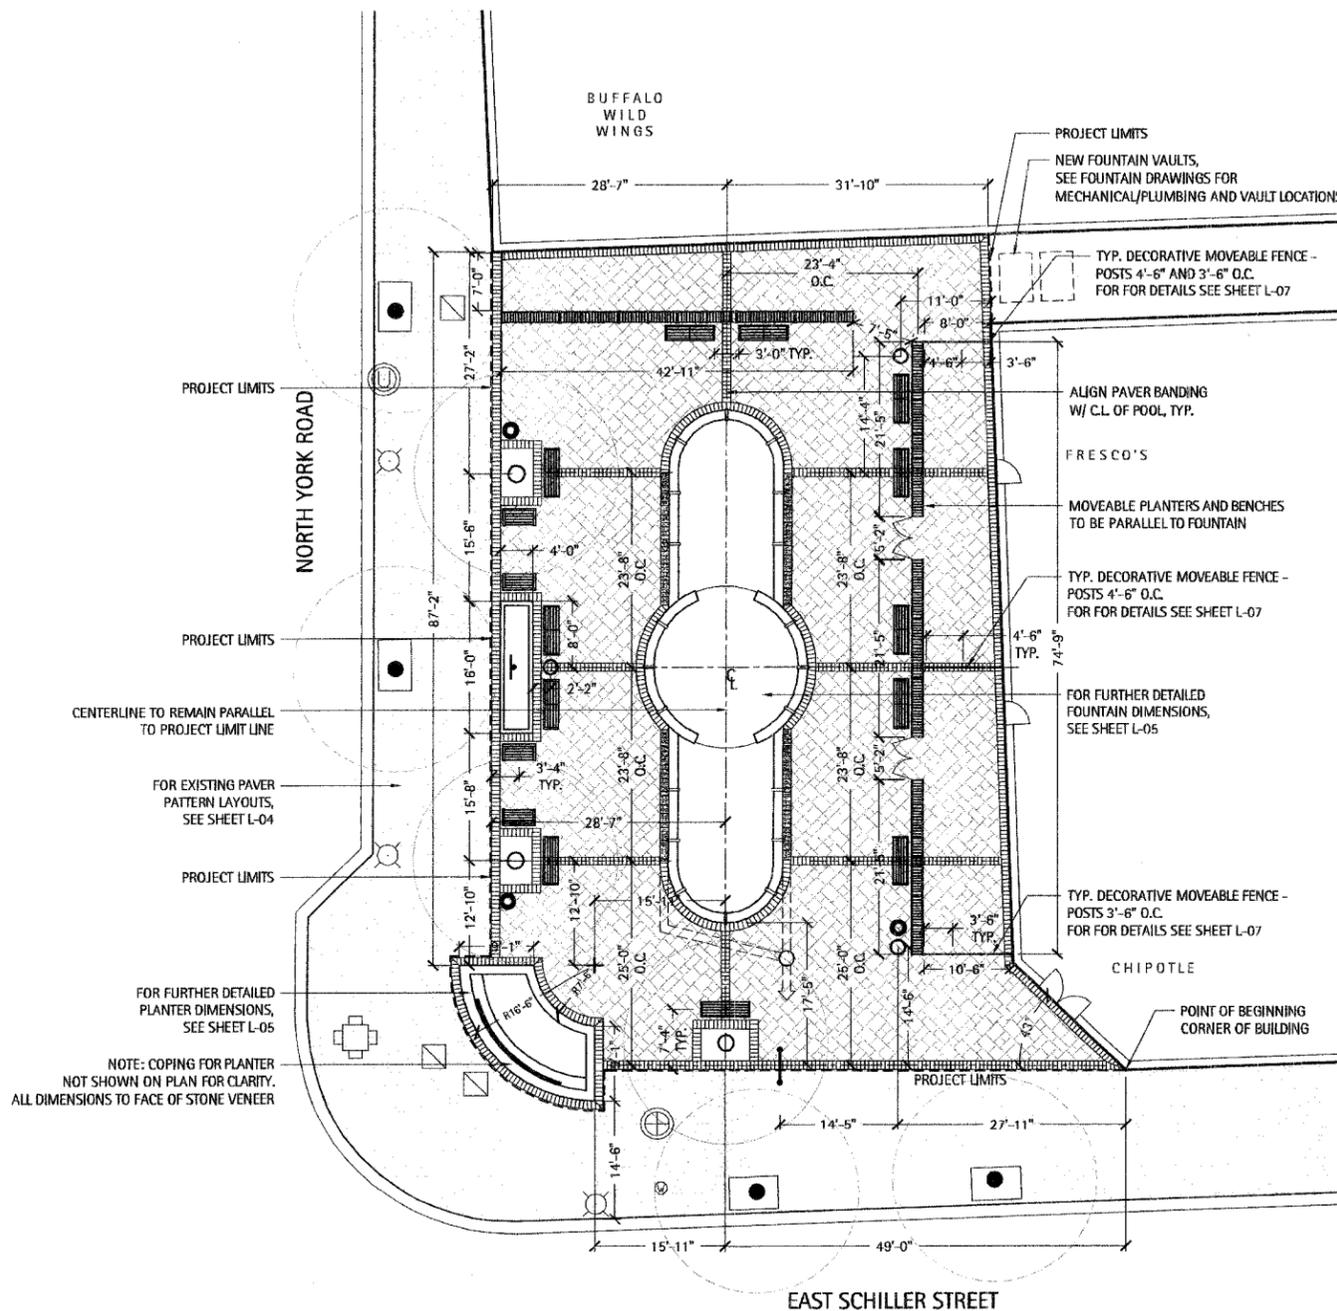

**1 Dimension Plan**  
Scale: 1"=10'

**NOTES :**

- 1.) CONTRACTOR SHALL FIELD VERIFY ALL DIMENSIONS, REFERENCE POINTS, AND FIELD CONDITIONS PRIOR TO CONSTRUCTION ACTIVITIES AND NOTIFY OWNER/LANDSCAPE ARCHITECT/ENGINEER WITH ANY DISCREPANCIES PRIOR TO COMMENCEMENT OF ANY CONSTRUCTION WORK.