


F.A.U. RTE.	SECTION	COUNTY	TOTAL SHEETS	SHEET NO.
2678	08-00169-00-LT	DuPAGE	39	25
STA. TO STA.		ILLINOIS FED. AID PROJECT		
CONTRACT NO. 63027				

LAKOTA
THE LAKOTA GROUP INC
212 West Kinzie Street, 3rd Floor
Chicago, Illinois 60610
p 312.467.5445
f 312.467.5484
info@thelakotagroup.com

Planning
Urban Design
Landscape Architecture
Community Relations


**CITY CENTRE
PLAZA**
Elmhurst, Illinois

City of Elmhurst

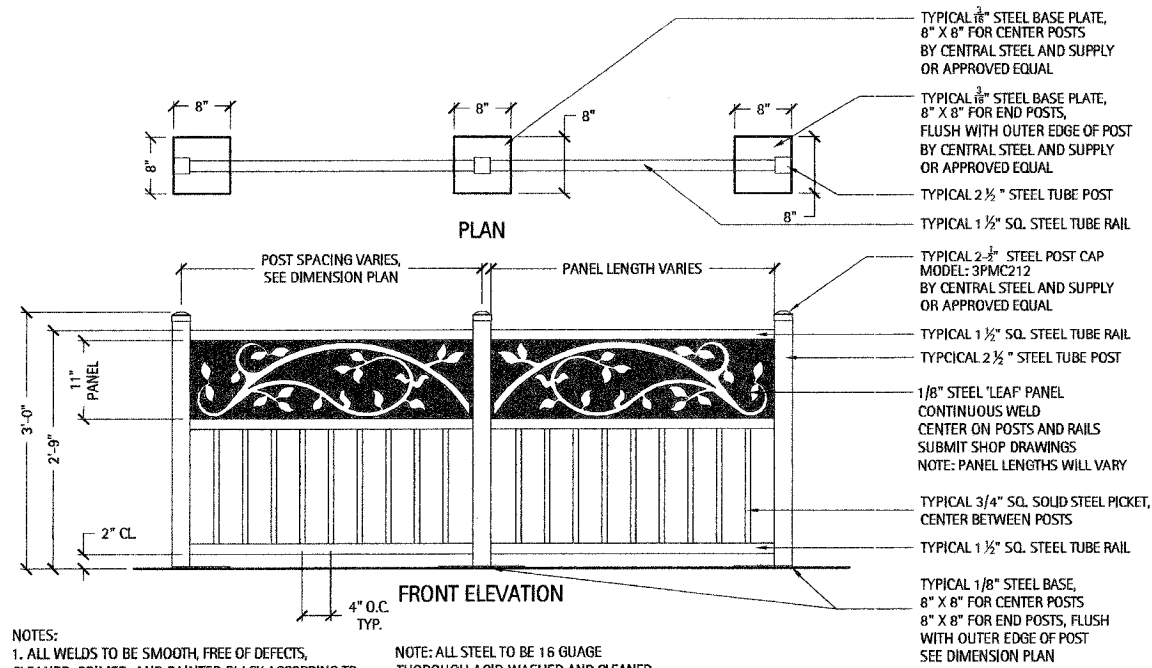


- NOTES:
1. ALL WELDS TO BE SMOOTH, FREE OF DEFECTS, CLEANED, PRIMED, AND PAINTED BLACK ACCORDING TO SPECIFICATIONS.
 2. ALL WELDS SHALL BE MADE BY A CERTIFIED WELDER.
 3. SUBMIT SHOP DRAWINGS FOR FENCES AND PLANTERS.

NOTE: ALL STEEL TO BE 16 GAUGE THOROUGH ACID WASHED AND CLEANED AND PRIMED WITH MIN. TWO COATS EXTERIOR GRADE RUSTIC INHIBITOR PRIMER. FIELD PRIME/PAINT BLACK PER APPROVED COLOR SAMPLE.

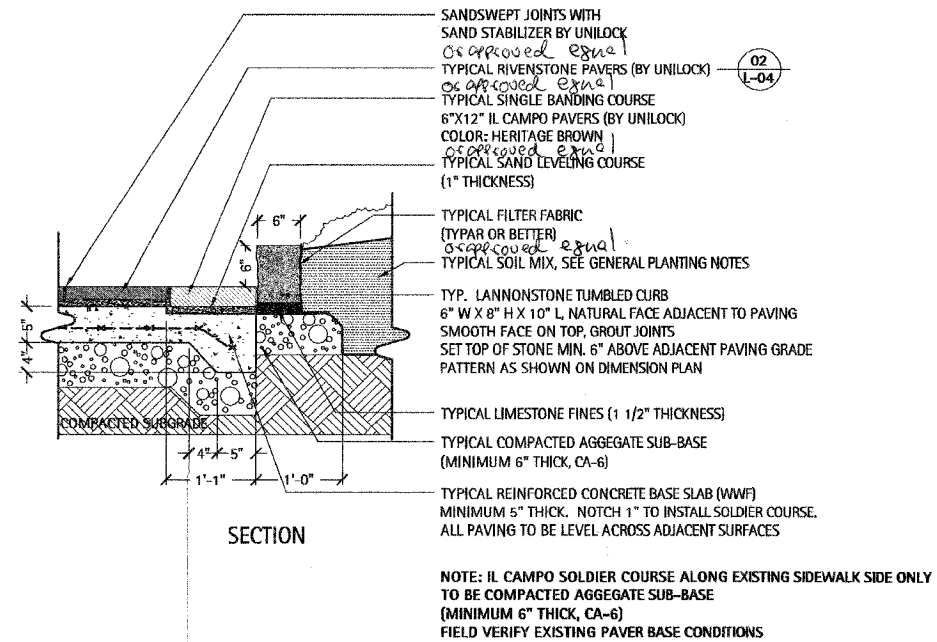

3 Typical Stone Curbed Planter @ Paver Field Detail
Scale: 1" = 1'-0"

1 Typical Decorative Metal Fence Detail
Scale: 1" = 1'-0"

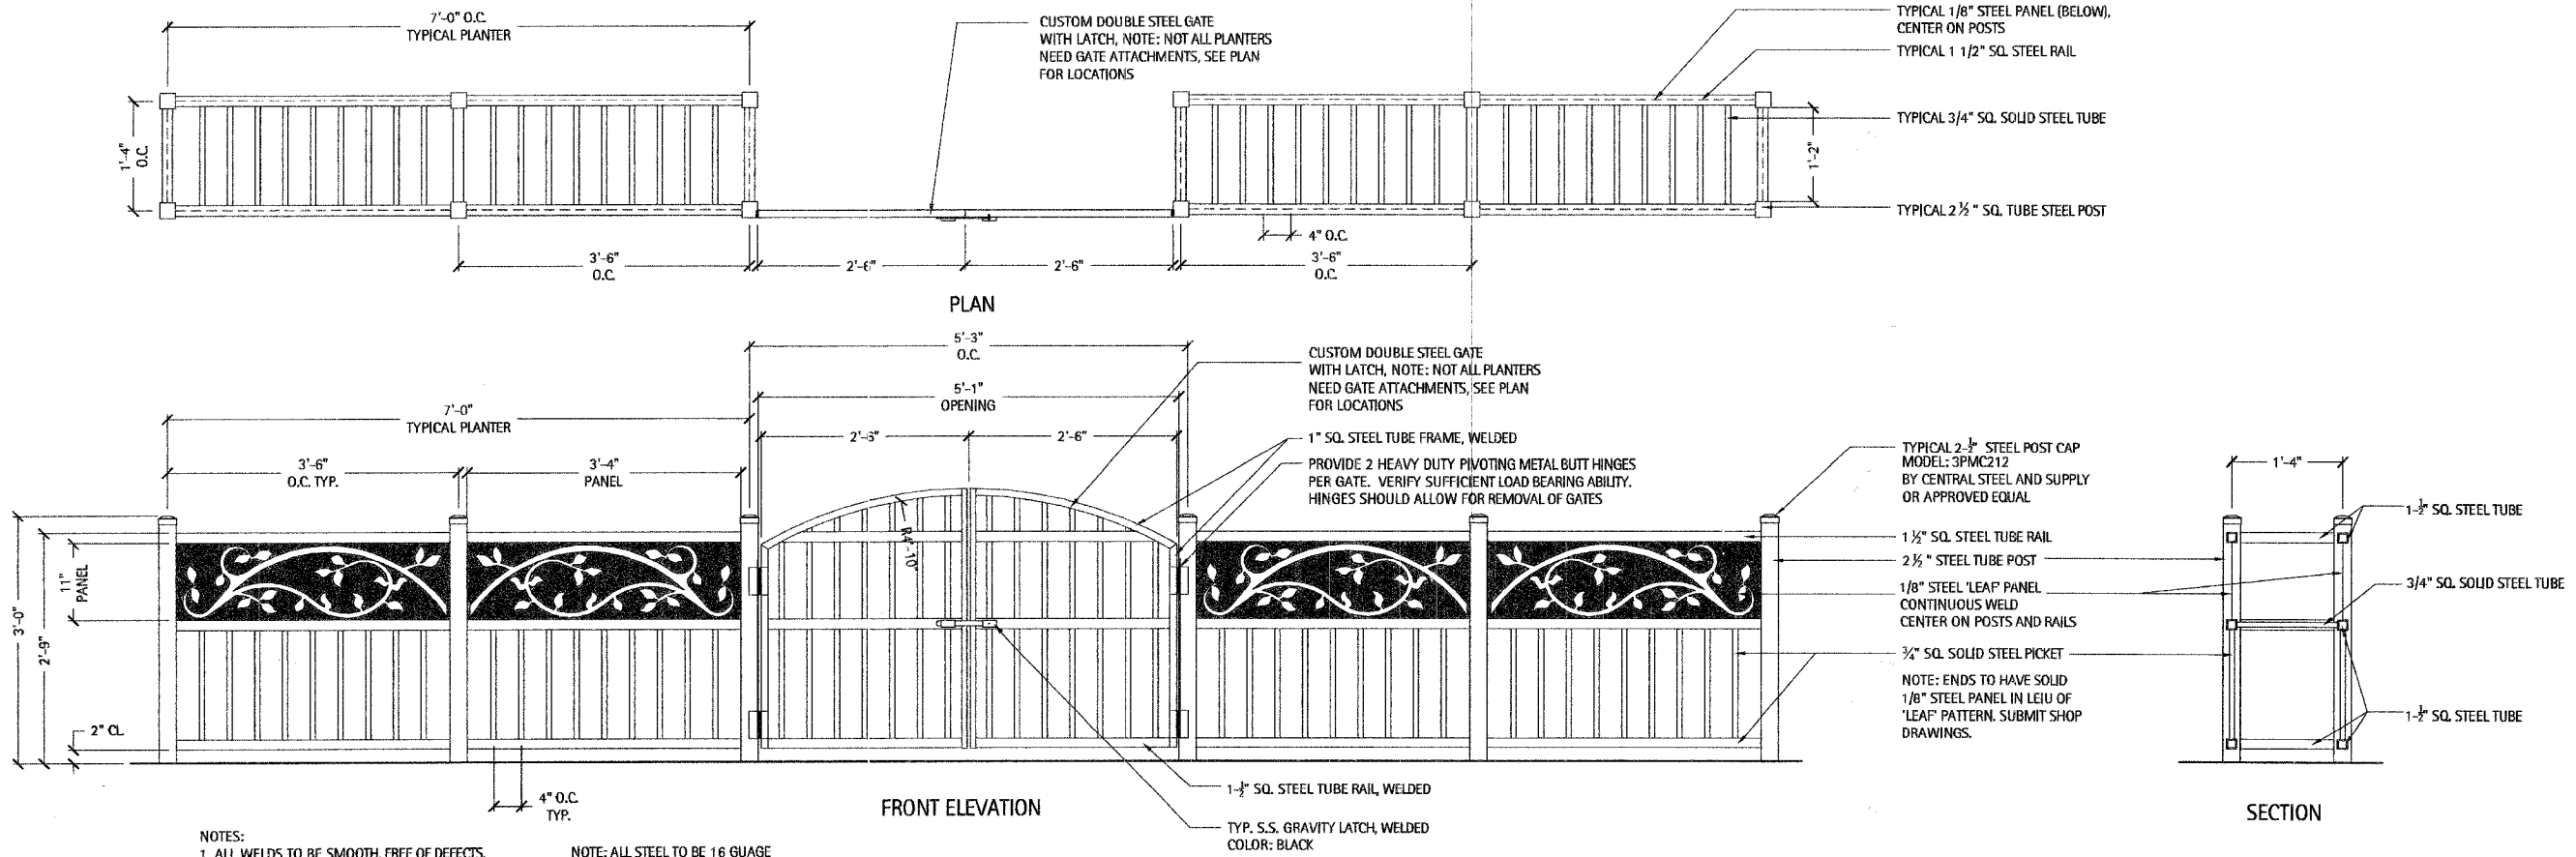

- NOTES:
1. ALL WELDS TO BE SMOOTH, FREE OF DEFECTS, CLEANED, PRIMED, AND PAINTED BLACK ACCORDING TO SPECIFICATIONS.
 2. ALL WELDS SHALL BE MADE BY A CERTIFIED WELDER.
 3. SUBMIT SHOP DRAWINGS FOR ALL PLANTERS AND FENCES.

NOTE: ALL STEEL TO BE 16 GAUGE THOROUGH ACID WASHED AND CLEANED AND PRIMED WITH MIN. TWO COATS EXTERIOR GRADE RUSTIC INHIBITOR PRIMER. FIELD PRIME/PAINT BLACK PER APPROVED COLOR SAMPLE.

2 Movable Planter Box Stand With Removable Gate Detail
Scale: 1" = 1'-0"

ISSUED FOR BID



**MISCELLANEOUS
DETAILS**

Revisions
Issued for Bid 02/22/08

Date: 02/22/08
Drawn By: MR, DS
Checked By: ME

L-07