

F.A.U. RTE.	SECTION	COUNTY	TOTAL SHEETS	SHEET NO.
2678	08-00169-00-LT	DuPAGE	39	31
STA.		TO STA.		
FED. ROAD DIST. NO.	ILLINOIS	FED. AID PROJECT		

CONTRACT NO. 63027

LAKOTA
THE LAKOTA GROUP INC
212 West Kinzie Street, 3rd Floor
Chicago, Illinois 60610
p 312.467.5445
f 312.467.5484
info@thelakotagroup.com

Planning
Urban Design
Landscape Architecture
Community Relations

POLICE PLAZA

Elmhurst, Illinois

City of Elmhurst


ISSUED FOR BID




HARDSCAPE PLAN

Revisions
Issued for Bid 02/22/08

Date: 02/22/08
Drawn By: MR, DS
Checked By: ME

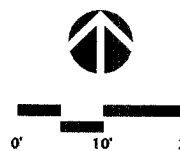

L-01

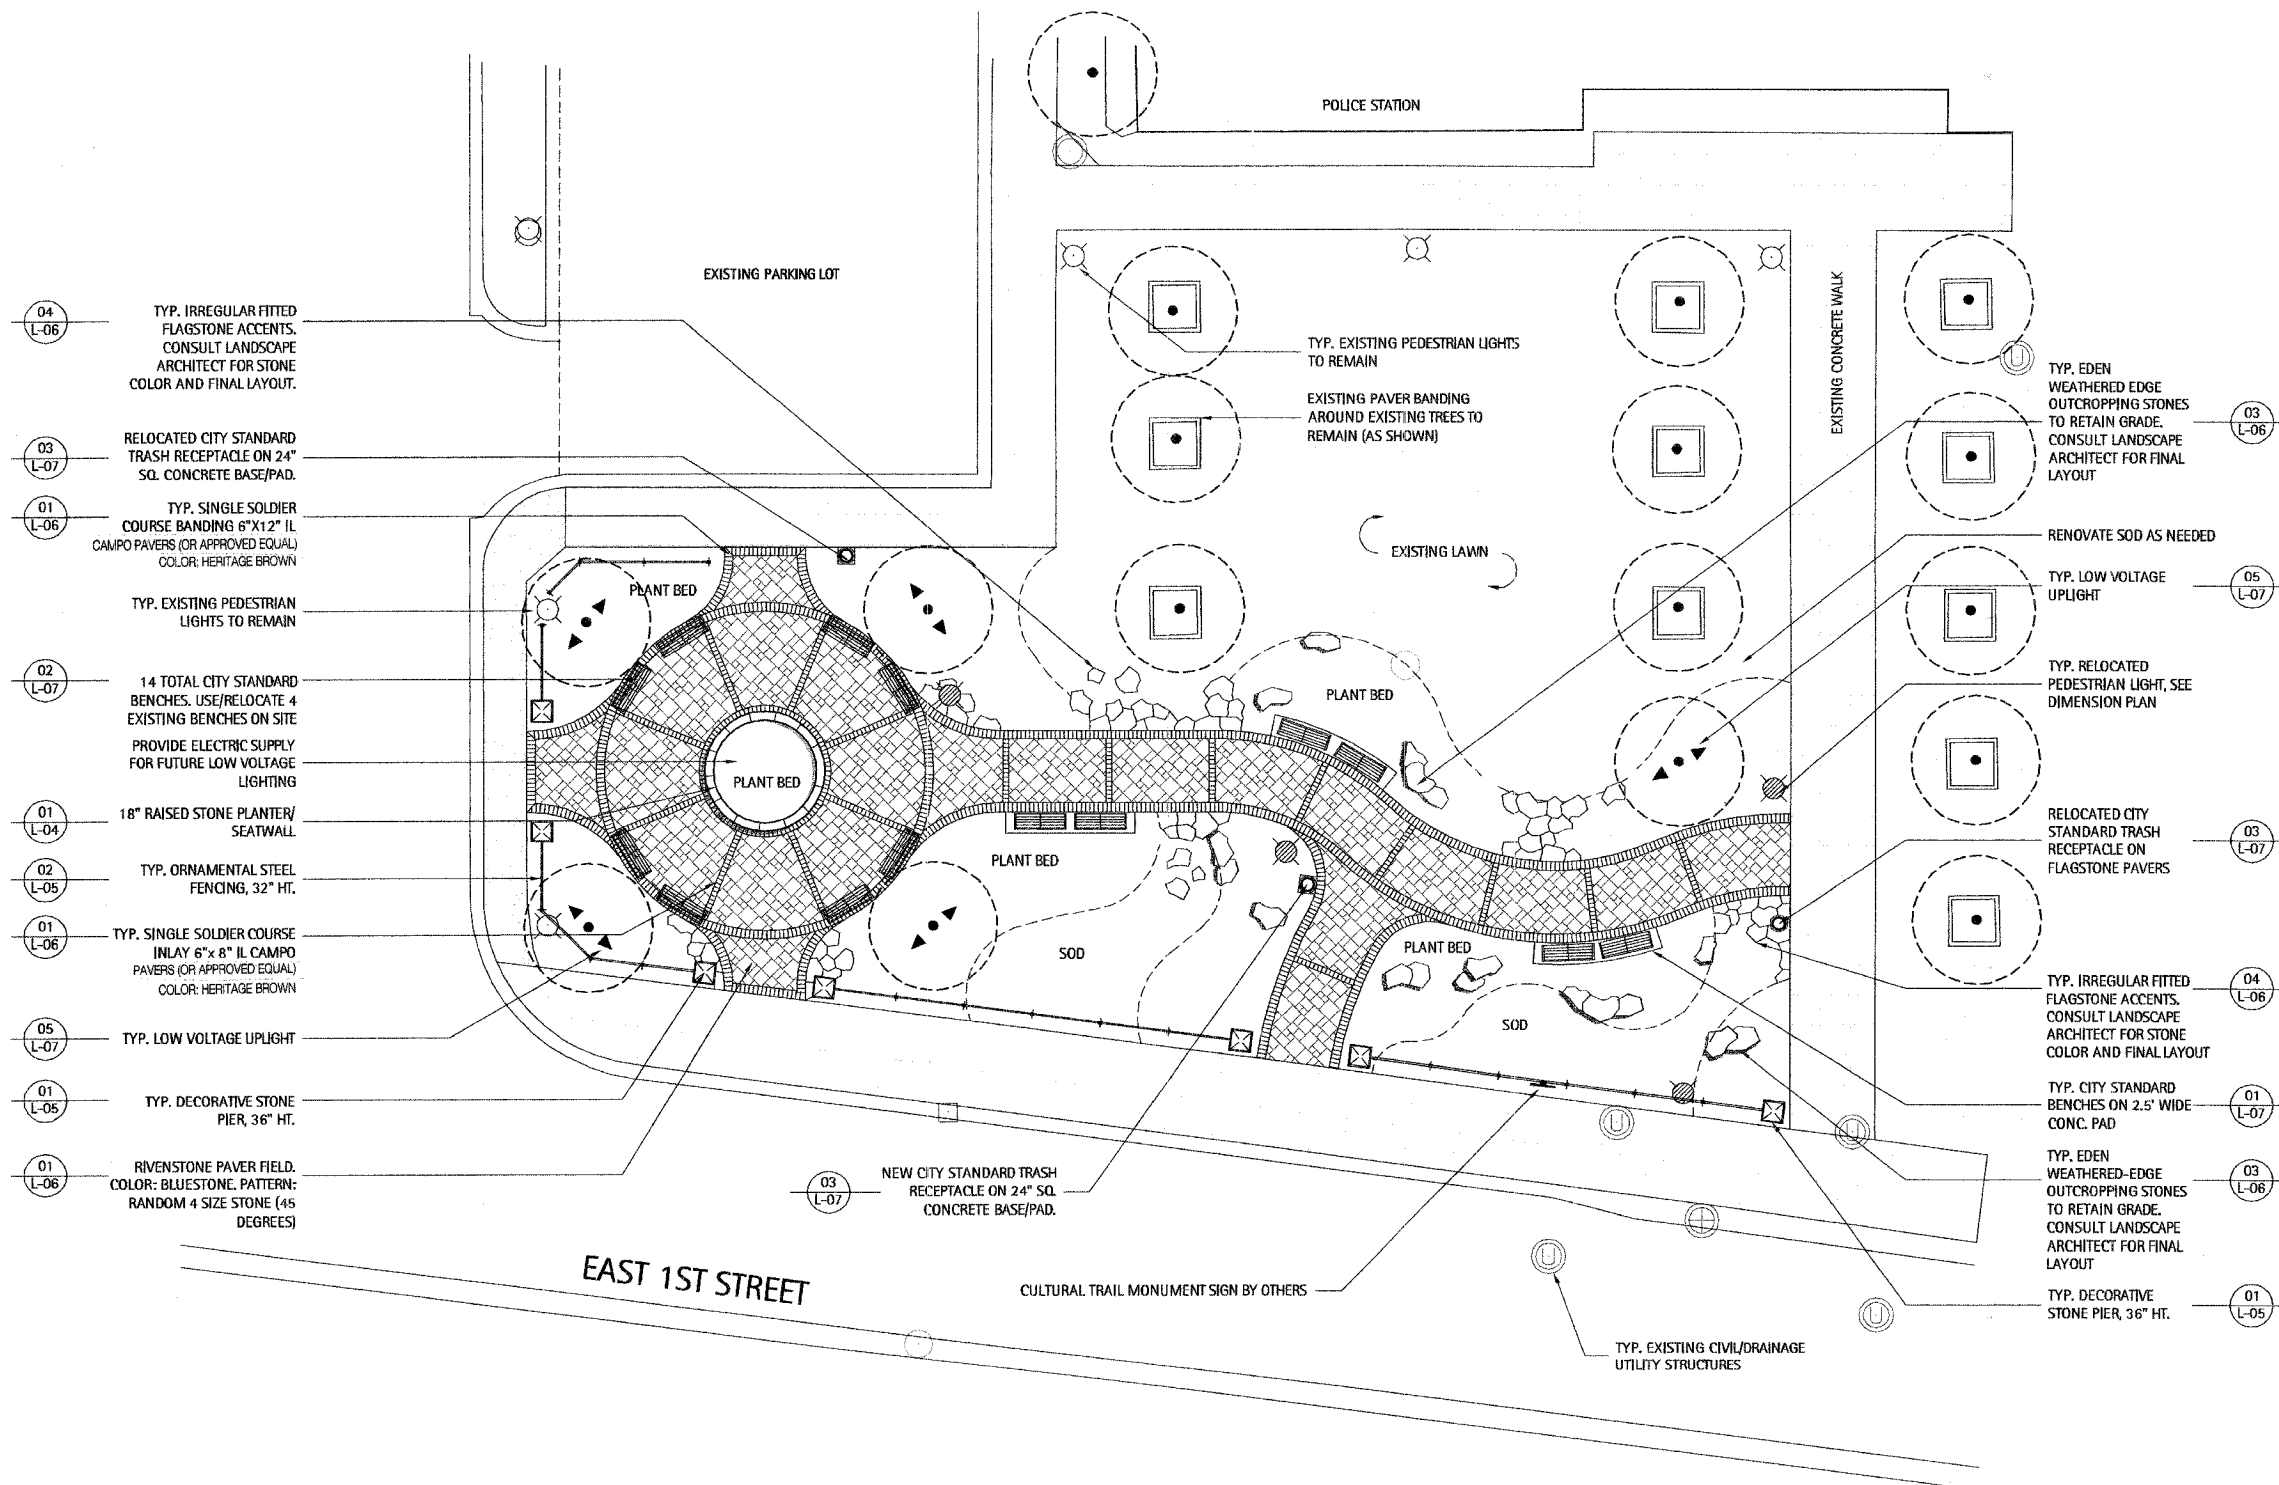

- 04 L-06 TYP. IRREGULAR FITTED FLAGSTONE ACCENTS. CONSULT LANDSCAPE ARCHITECT FOR STONE COLOR AND FINAL LAYOUT.
- 03 L-07 RELOCATED CITY STANDARD TRASH RECEPTACLE ON 24" SQ. CONCRETE BASE/PAD.
- 01 L-06 TYP. SINGLE SOLDIER COURSE BANDING 6"x12" IL CAMPO PAVERS (OR APPROVED EQUAL) COLOR: HERITAGE BROWN
- TYP. EXISTING PEDESTRIAN LIGHTS TO REMAIN
- 02 L-07 14 TOTAL CITY STANDARD BENCHES. USE/RELOCATE 4 EXISTING BENCHES ON SITE PROVIDE ELECTRIC SUPPLY FOR FUTURE LOW VOLTAGE LIGHTING
- 01 L-04 18" RAISED STONE PLANTER/ SEATWALL
- 02 L-05 TYP. ORNAMENTAL STEEL FENCING, 32" HT.
- 01 L-06 TYP. SINGLE SOLDIER COURSE INLAY 6"x 8" IL CAMPO PAVERS (OR APPROVED EQUAL) COLOR: HERITAGE BROWN
- 05 L-07 TYP. LOW VOLTAGE UPLIGHT
- 01 L-05 TYP. DECORATIVE STONE PIER, 36" HT.
- 01 L-06 RIVENSTONE PAVER FIELD. COLOR: BLUESTONE. PATTERN: RANDOM 4 SIZE STONE (45 DEGREES)

03 L-07 NEW CITY STANDARD TRASH RECEPTACLE ON 24" SQ. CONCRETE BASE/PAD.

- 03 L-06 TYP. EDEN WEATHERED EDGE OUTCROPPING STONES TO RETAIN GRADE. CONSULT LANDSCAPE ARCHITECT FOR FINAL LAYOUT
- RENOVATE SOD AS NEEDED
- 05 L-07 TYP. LOW VOLTAGE UPLIGHT
- TYP. RELOCATED PEDESTRIAN LIGHT, SEE DIMENSION PLAN
- 03 L-07 RELOCATED CITY STANDARD TRASH RECEPTACLE ON FLAGSTONE PAVERS
- 04 L-06 TYP. IRREGULAR FITTED FLAGSTONE ACCENTS. CONSULT LANDSCAPE ARCHITECT FOR STONE COLOR AND FINAL LAYOUT
- 01 L-07 TYP. CITY STANDARD BENCHES ON 2.5' WIDE CONC. PAD
- 03 L-06 TYP. EDEN WEATHERED-EDGE OUTCROPPING STONES TO RETAIN GRADE. CONSULT LANDSCAPE ARCHITECT FOR FINAL LAYOUT
- 01 L-05 TYP. DECORATIVE STONE PIER, 36" HT.

1 Hardcape Plan
Scale: 1"=10'

NOTES :
ALL SPECIFIED MATERIALS ARE SUBJECT TO SUBSTITUTION BY AN APPROVED EQUAL AT THE DISCRETION OF THE LANDSCAPE ARCHITECT OR CITY.