
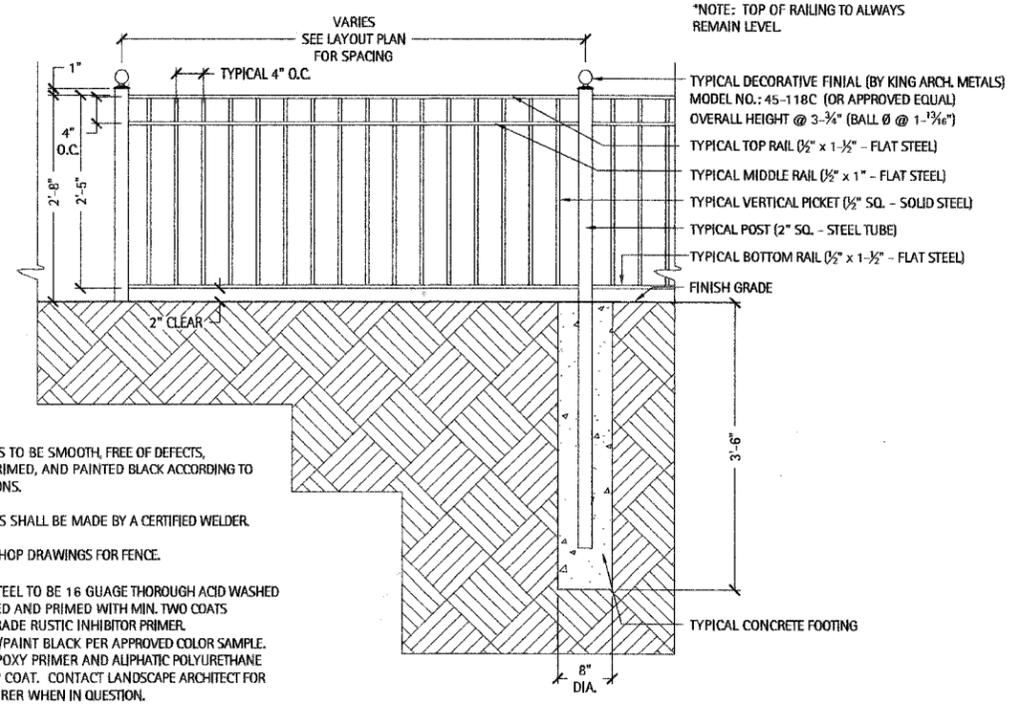


POLICE PLAZA

Elmhurst, Illinois

City of Elmhurst

F.A.U. RTE.	SECTION	COUNTY	TOTAL SHEETS	SHEET NO.
267E	08-00169-00-LT	DuPAGE	39	35
STA.	TO STA.			
FED. ROAD DIST. NO.	ILLINOIS	FED. AID PROJECT		
CONTRACT NO. 63027				

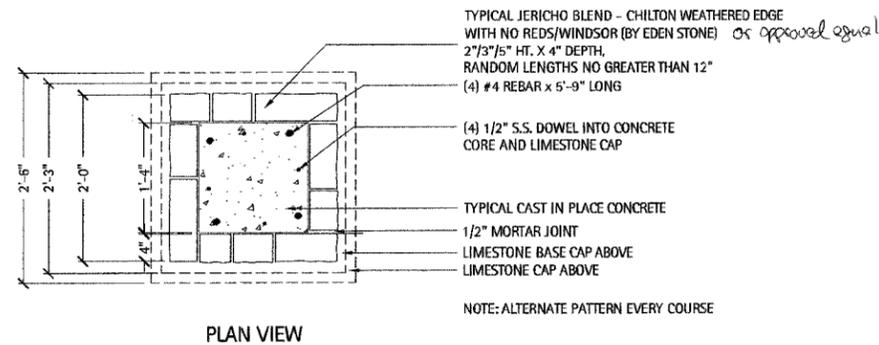


NOTES:


1. ALL WELDS TO BE SMOOTH, FREE OF DEFECTS, CLEANED, PRIMED, AND PAINTED BLACK ACCORDING TO SPECIFICATIONS.
2. ALL WELDS SHALL BE MADE BY A CERTIFIED WELDER.
3. SUBMIT SHOP DRAWINGS FOR FENCE.

NOTE: ALL STEEL TO BE 16 GAUGE THOROUGH ACID WASHED AND CLEANED AND PRIMED WITH MIN. TWO COATS EXTERIOR GRADE RUSTIC INHIBITOR PRIMER. FIELD PRIME/PAINT BLACK PER APPROVED COLOR SAMPLE. USE ONLY EPOXY PRIMER AND ALIPHATIC POLYURETHANE ENAMEL TOP COAT. CONTACT LANDSCAPE ARCHITECT FOR MANUFACTURER WHEN IN QUESTION.

2 Decorative Metal Fence Detail
Scale: 1"=1'-0"

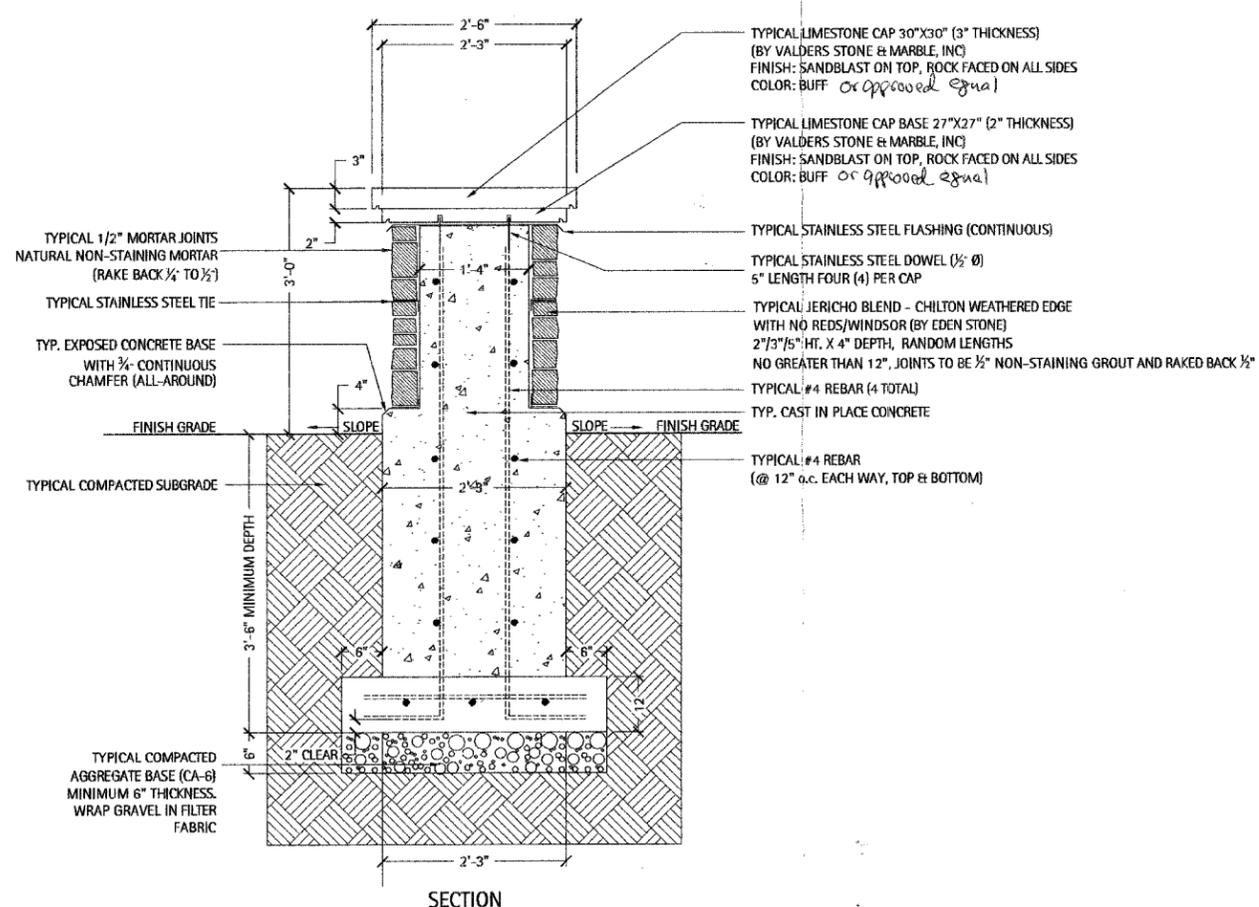

1 Typical Limestone Pier
Scale: 1"=1'-0"

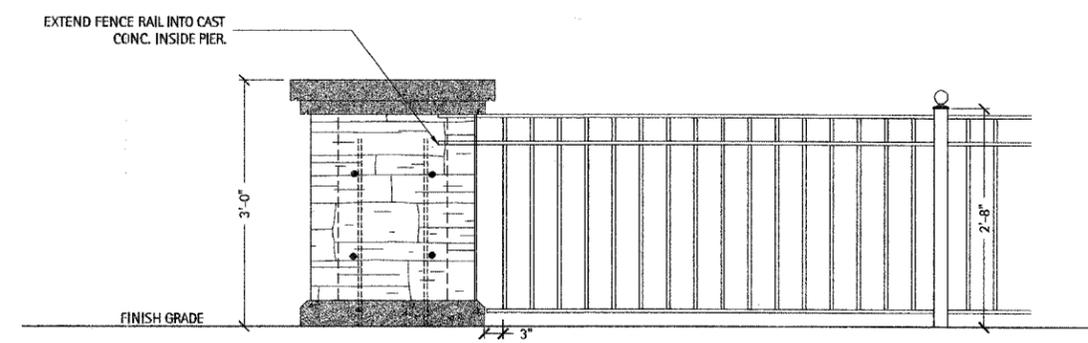

3 Decorative Metal Fence and Pier Elevation
Scale: 1"=1'-0"

ISSUED FOR BID



HARDSCAPE DETAILS

Revisions

Issued for Bid	02/22/08
----------------	----------

Date: 02/22/08
Drawn By: MR, DS
Checked By: ME