

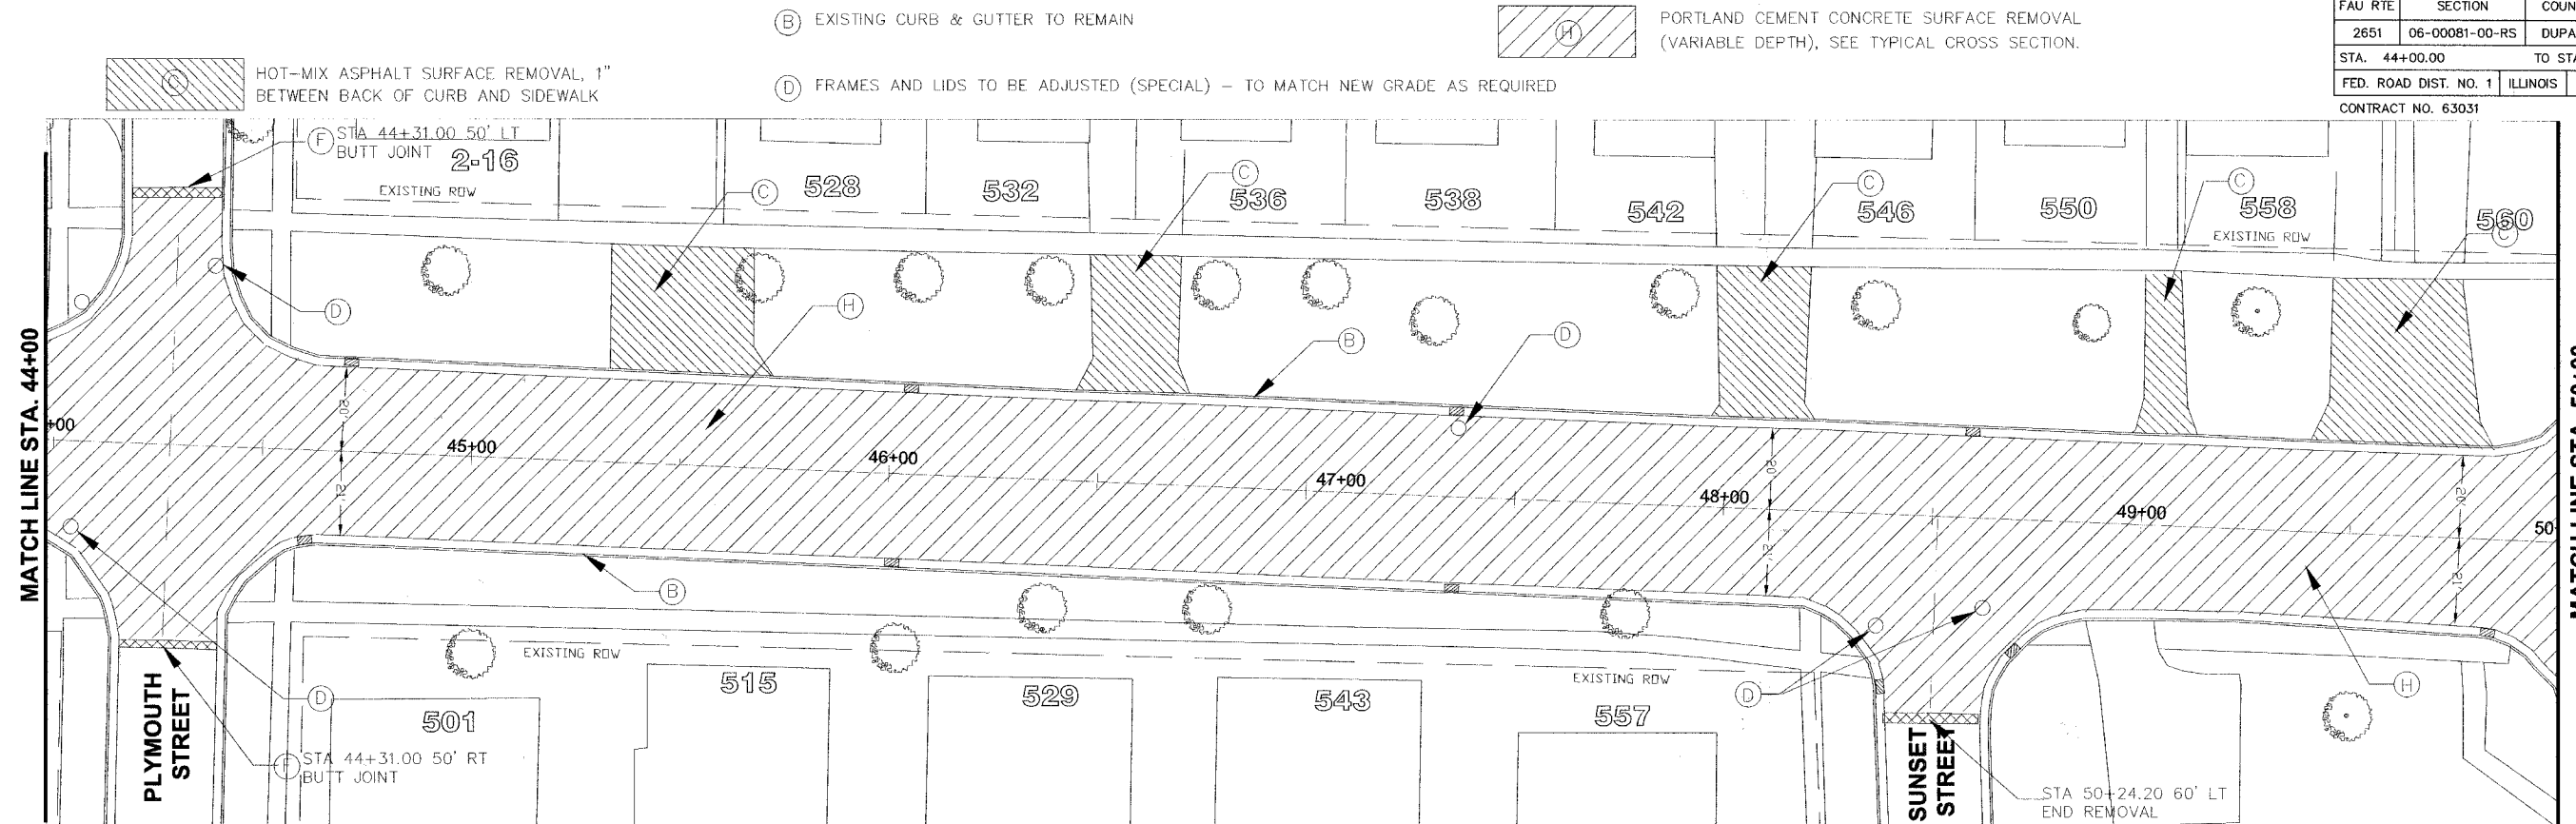


FAU RTE	SECTION	COUNTY	TOTAL SHEETS	SHEET NO
2651	06-00081-00-RS	DUPAGE	13	5
STA. 44+00.00		TO STA. 50+00.00		
FED. ROAD DIST. NO. 1	ILLINOIS	FED. AID PROJECT		

CONTRACT NO. 63031

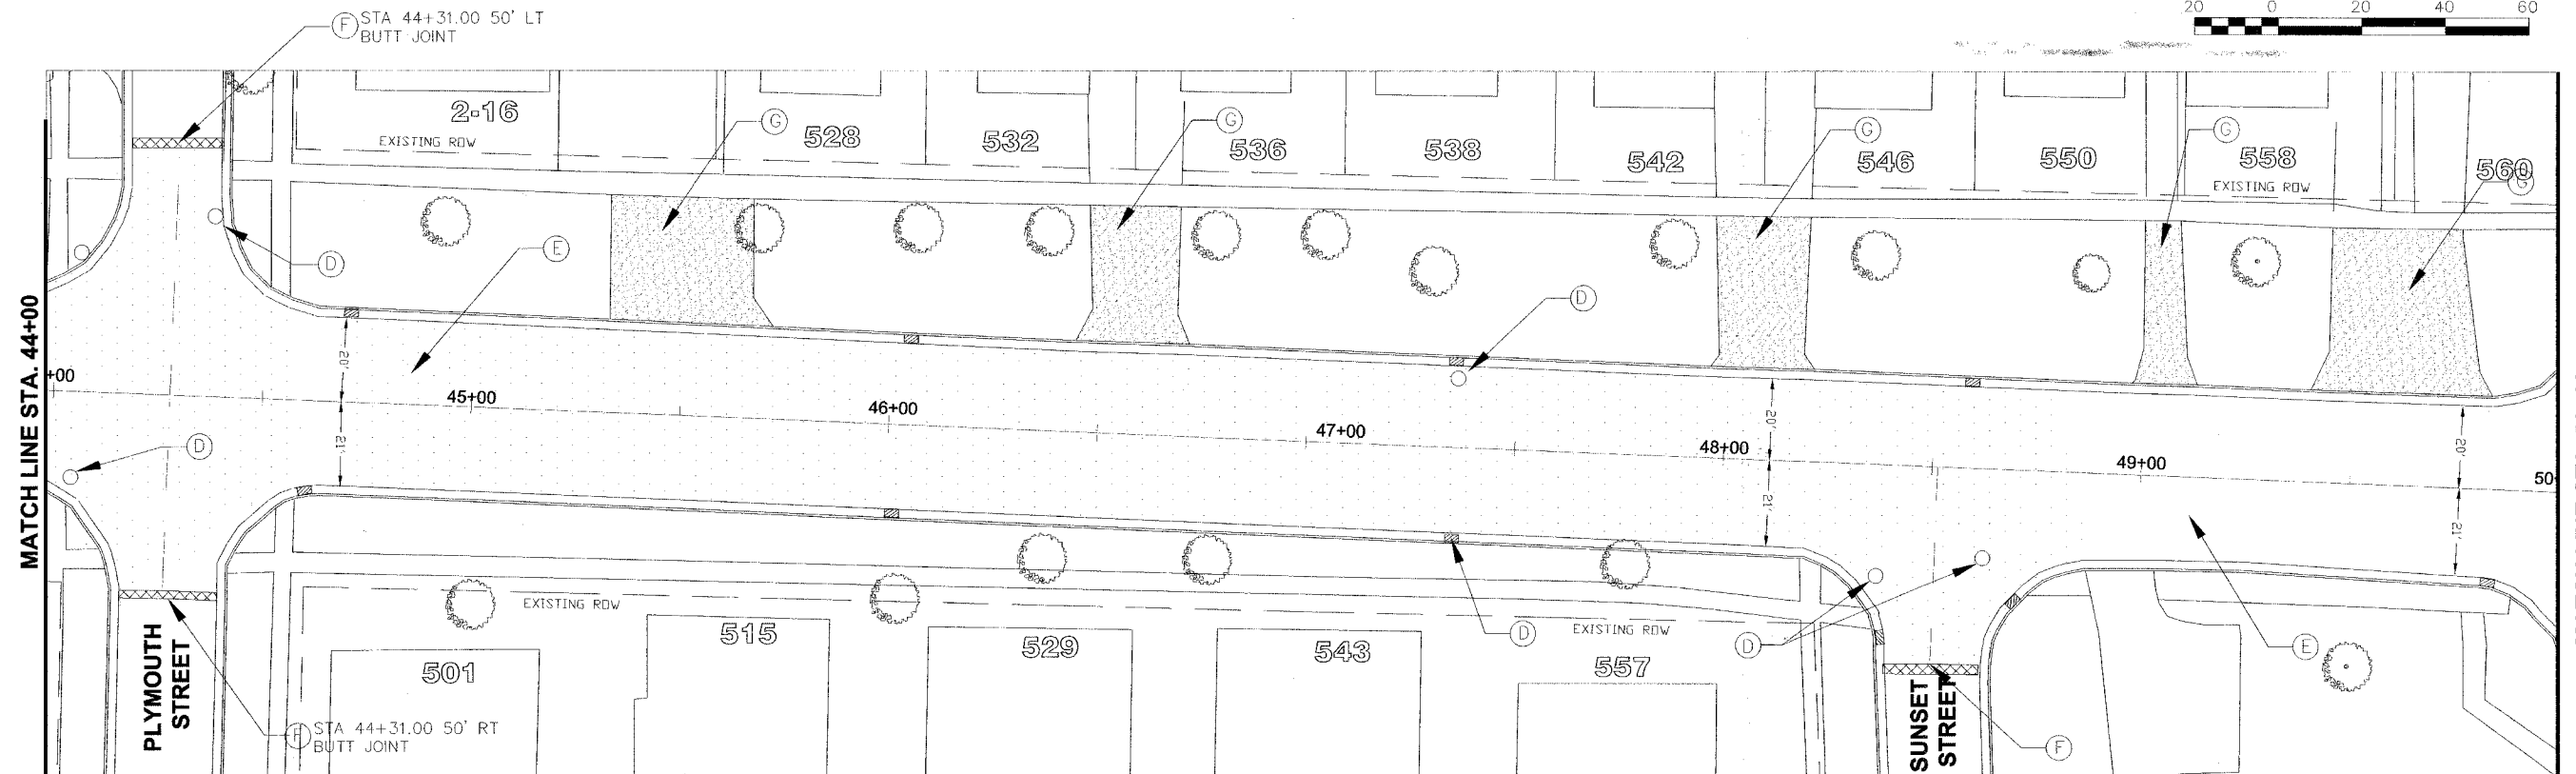

ARDMORE AVENUE - EXISTING CONDITIONS

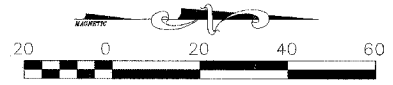

ARDMORE AVENUE - PROPOSED IMPROVEMENTS

- (E) RESURFACE PAVEMENT (STA 32+18.25 TO STA 43+65.00)
1" POLYMERIZED LEVELING BINDER (MACHINE METHOD), IL-4.75, N50
2" HOT MIX ASPHALT SURFACE COURSE, MIX "D", N70
RESURFACE PAVEMENT (STA 43+65.00 TO STA 54+42.00)
3/4" POLYMERIZED LEVELING BINDER (MACHINE METHOD), IL-4.75, N50
2" HOT MIX ASPHALT SURFACE COURSE, MIX "D", N70
- (F) HOT-MIX ASPHALT SURFACE REMOVAL-BUTT JOINT

- (G) RESURFACE DRIVEWAY PAVEMENT
1" HOT MIX ASPHALT SURFACE COURSE, MIX "D", N50
MATCH WITH TOP OF CURB AND SIDEWALK

REVISIONS	
NAME	DATE
PER IDOT REVIEW	02/25/08

ILLINOIS DEPARTMENT OF TRANSPORTATION
VILLAGE OF VILLA PARK
**ARDMORE AVENUE RESURFACING
DEVELOPMENT PLAN**
STA 44+00 to STA 50+00

SCALE: 1" = 20'
DATE: 12/28/07

DRAWN BY: C.C.
CHECKED BY: S.K.