




FAU RTE	SECTION	COUNTY	TOTAL SHEETS	SHEET NO
2651	06-00081-00-RS	DUPAGE	13	8
STA. 44+00.00		TO STA. 54+42.00		
FED. ROAD DIST. NO. 1	ILLINOIS	FED. AID PROJECT		

CONTRACT NO. 63031

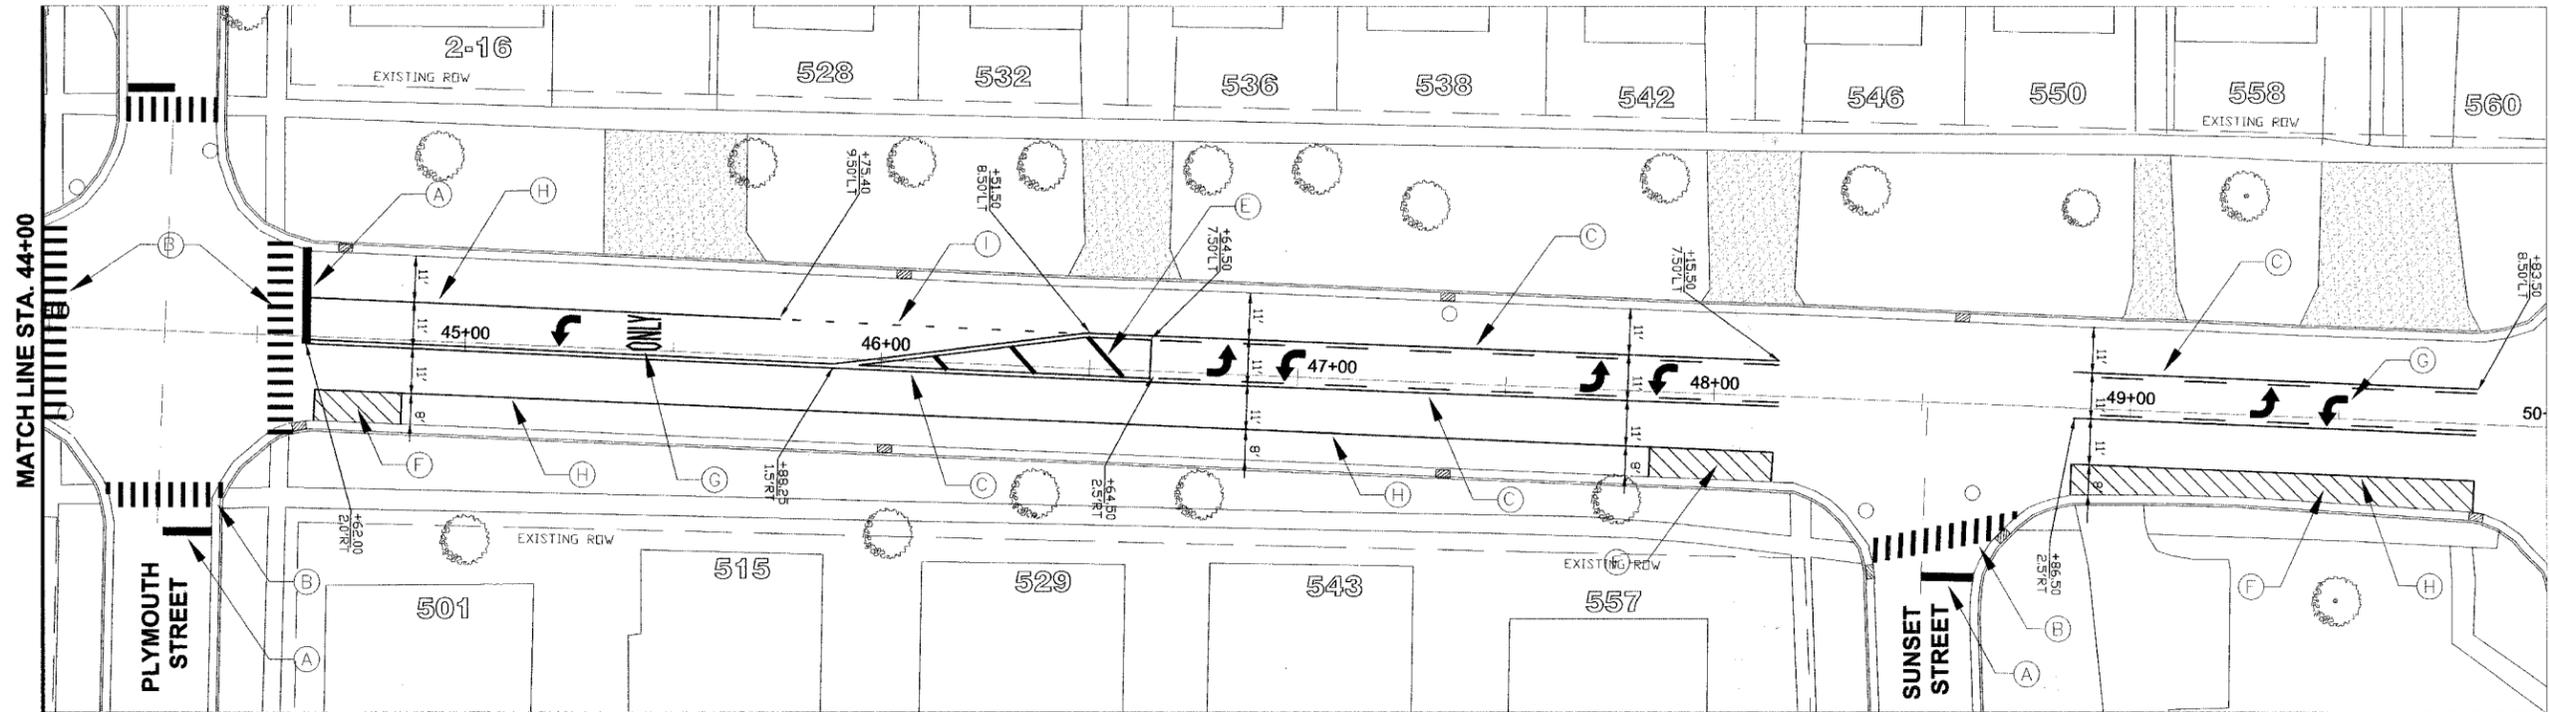

ARDMORE AVENUE - PAVEMENT MARKING

NOTE: ALL DISTANCES ARE FROM EDGE OF PAVEMENT TO CENTER OF PROPOSED STRIPING.

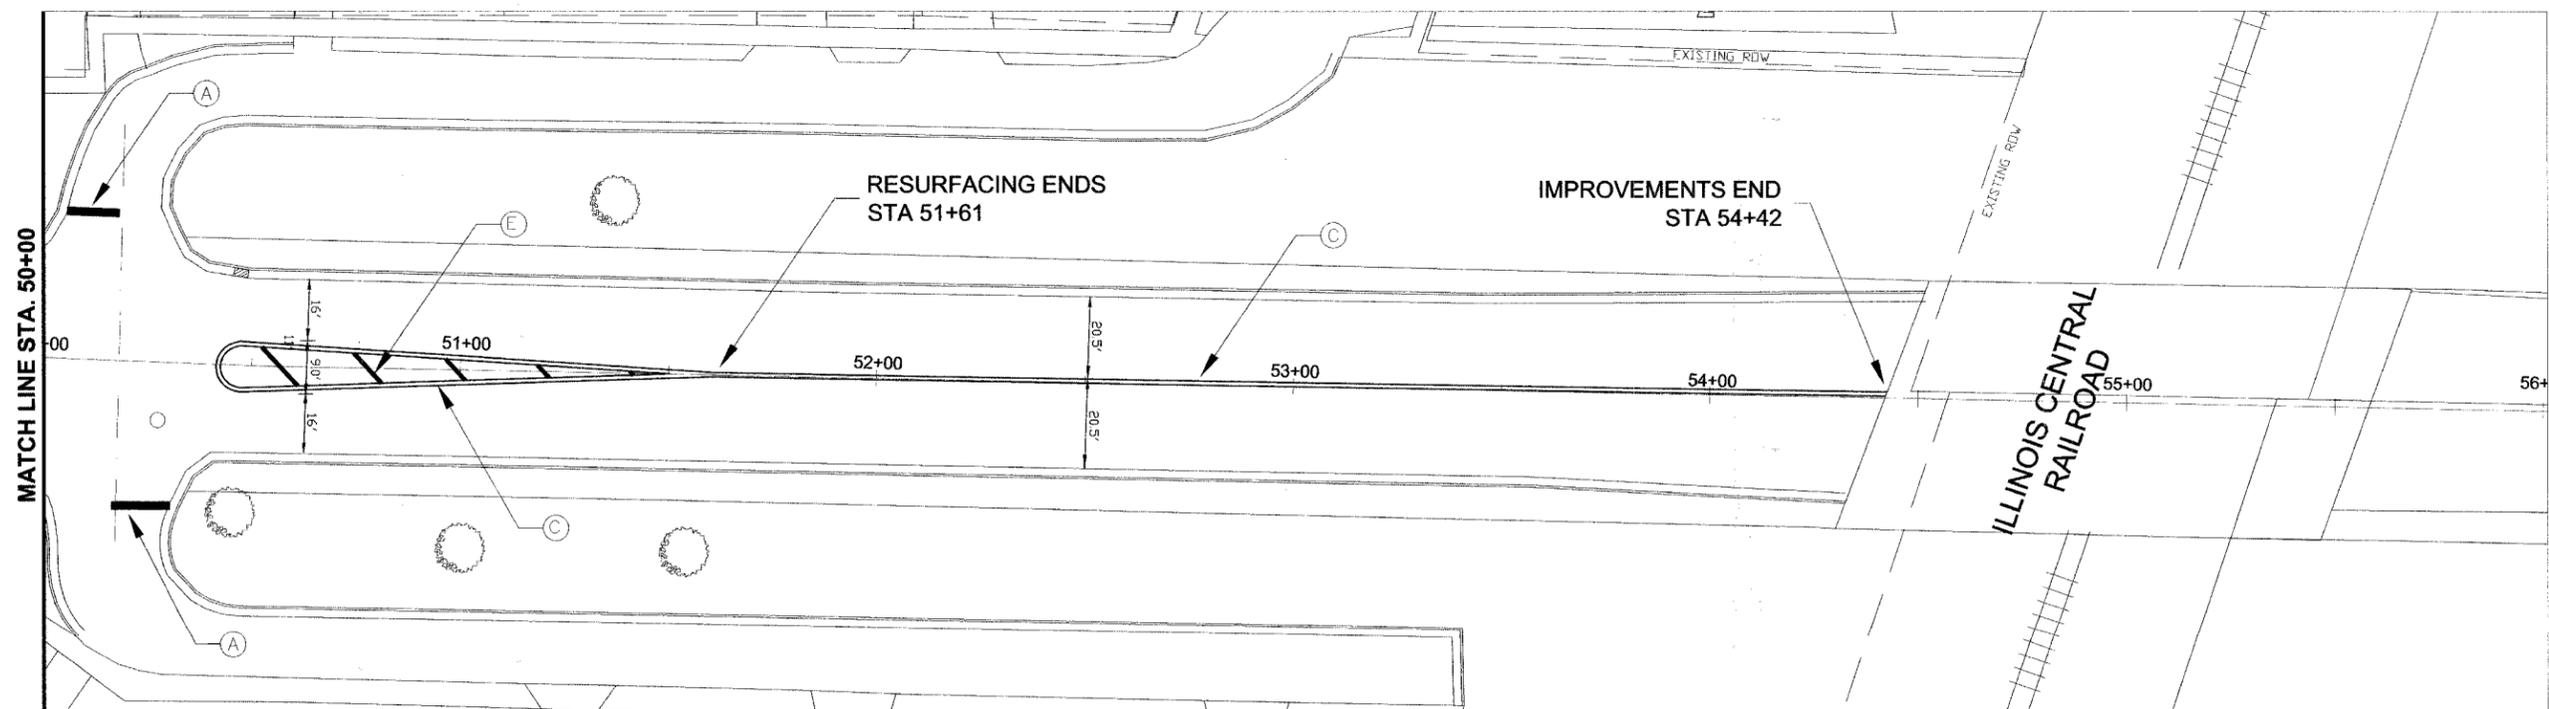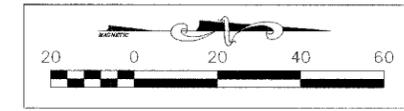

ARDMORE AVENUE - PAVEMENT MARKING

LEGEND

- | | |
|---|-------------------------------------------------------------------------------------------------|
| (A) PREFORMED PLASTIC PAVEMENT MARKING, TYPE B - LINE 24" (WHITE; STOP BARS) | (F) PREFORMED PLASTIC PAVEMENT MARKING, TYPE B - LINE 6" (WHITE) - @ 45 DEG; 4' C-C |
| (B) PREFORMED PLASTIC PAVEMENT MARKING, TYPE B - LINE 12" (WHITE; CROSSWALKS) - @ 3' C-C | (G) PREFORMED PLASTIC PAVEMENT MARKING, TYPE B - LETTERS AND SYMBOLS (WHITE), 8' LENGTH |
| (C) PREFORMED PLASTIC PAVEMENT MARKING, TYPE B - LINE 4" (DOUBLE YELLOW; CENTER LINE) - SOLID @ 11" C-C | (H) PREFORMED PLASTIC PAVEMENT MARKING, TYPE B - LINE 6" (WHITE; LANE LINES) - SOLID |
| (D) PREFORMED PLASTIC PAVEMENT MARKING, TYPE B - LINE 4" (YELLOW; CENTER LINE) - 10' LONG AT 30' INTERVALS | (I) PREFORMED PLASTIC PAVEMENT MARKING, TYPE B - LINE 6" (WHITE; LANE LINES) - 2' DASH, 6' SKIP |
| (E) PREFORMED PLASTIC PAVEMENT MARKING, TYPE B - LINE 12" (YELLOW) - @ 45 DEG, 15' C-C | |

REVISIONS	
NAME	DATE

ILLINOIS DEPARTMENT OF TRANSPORTATION
VILLAGE OF VILLA PARK

**ARDMORE AVENUE RESURFACING
PAVEMENT MARKING PLAN, SHEET 2
STA 44+00 to STA 54+42.00**

SCALE: 1" = 20'
DATE: 11/15/07

DRAWN BY: C.C.
CHECKED BY: S.K.