


**STATE OF ILLINOIS
DEPARTMENT OF TRANSPORTATION
DIVISION OF HIGHWAYS
PLANS FOR PROPOSED
FEDERAL AID HIGHWAY
REPLACEMENT OF PEDESTRIAN BRIDGE OVER
SALT CREEK NEAR
BROOKFIELD AVENUE AND PRAIRIE AVENUE
SECTION NO. : 06-00120-00-BR
FEDERAL PROJECT NO. : CMM-8003 (673)
VILLAGE OF BROOKFIELD
COOK COUNTY
C-91-356-06**

ROUTE NO.	SECTION	COUNTY	TOTAL SHEETS	SHEET NO.
	06-00120-00-BR	COOK	8	1
ILLINOIS PROJECT C-91-356-06				
CONTRACT NO. 63032				




LOCATION OF SECTION INDICATED THIS:

PROJECT LOCATED IN THE VILLAGE OF BROOKFIELD

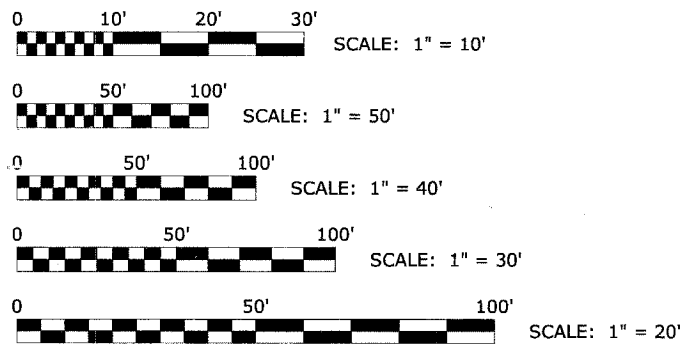

FULL SIZE PLANS HAVE BEEN PREPARED USING STANDARD ENGINEERING SCALES. REDUCED SIZED PLANS WILL NOT CONFORM TO STANDARD SCALES. IN MAKING MEASUREMENTS ON REDUCED PLANS, THE ABOVE SCALES MAY BE USED.

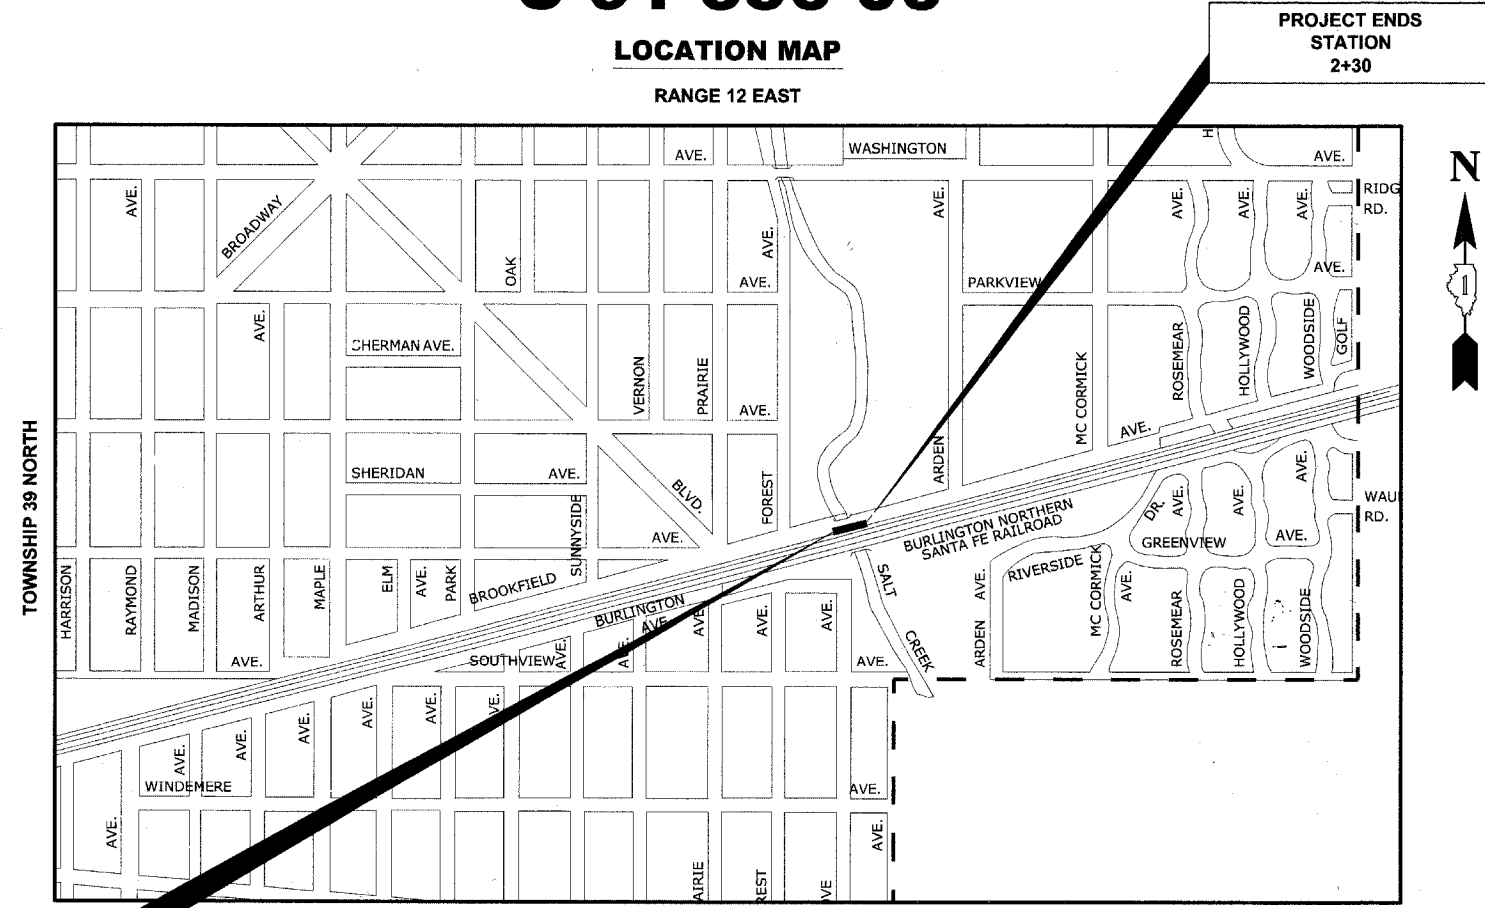

PROJECT BEGINS STATION 1+00

PROJECT ENDS STATION 2+30

█ - AREA OF IMPROVEMENT
NOT TO SCALE
GROSS & NET LENGTH OF IMPROVEMENT = 130 FT. = 0.025 MI.


**STATE OF ILLINOIS
DEPARTMENT OF TRANSPORTATION
DIVISION OF HIGHWAYS**

APPROVED APRIL 8 2008
Mayor of Brookfield
VILLAGE OF BROOKFIELD, PRESIDENT

PASSED APRIL 10 2008
Christopher Holt
DISTRICT 1 ENGINEER OF LOCAL ROADS & STREETS

RELEASING FOR BID
BASED ON LIMITED
REVIEW APRIL 10, 2008
Diana M. O'Keefe
DEPUTY DIRECTOR OF HIGHWAYS, REGION 1 ENGINEER

(PRINTED BY AUTHORITY OF THE STATE OF ILLINOIS)

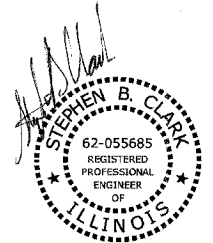

DATE SIGNED: 04/08/08
LICENSE EXPIRES: 11-30-09

EDWIN HANCOCK ENGINEERING COMPANY
9933 ROOSEVELT ROAD PHONE : (708) 865-0300
WESTCHESTER, ILLINOIS 60154

E.H.E. PROJECT NO. 125-06-29040



**Know what's below.
Call before you dig.**

CONTRACT NO. 63032

FIELD ENGINEER: MARILIN SOLOMON (847) 705-4407