


ROUTE NO.	SECTION	COUNTY	TOTAL SHEETS	SHEET NO.
06-00120-00-BR		COOK	8	3
ILLINOIS PROJECT		C-91-356-06		
CONTRACT NO. 63032				

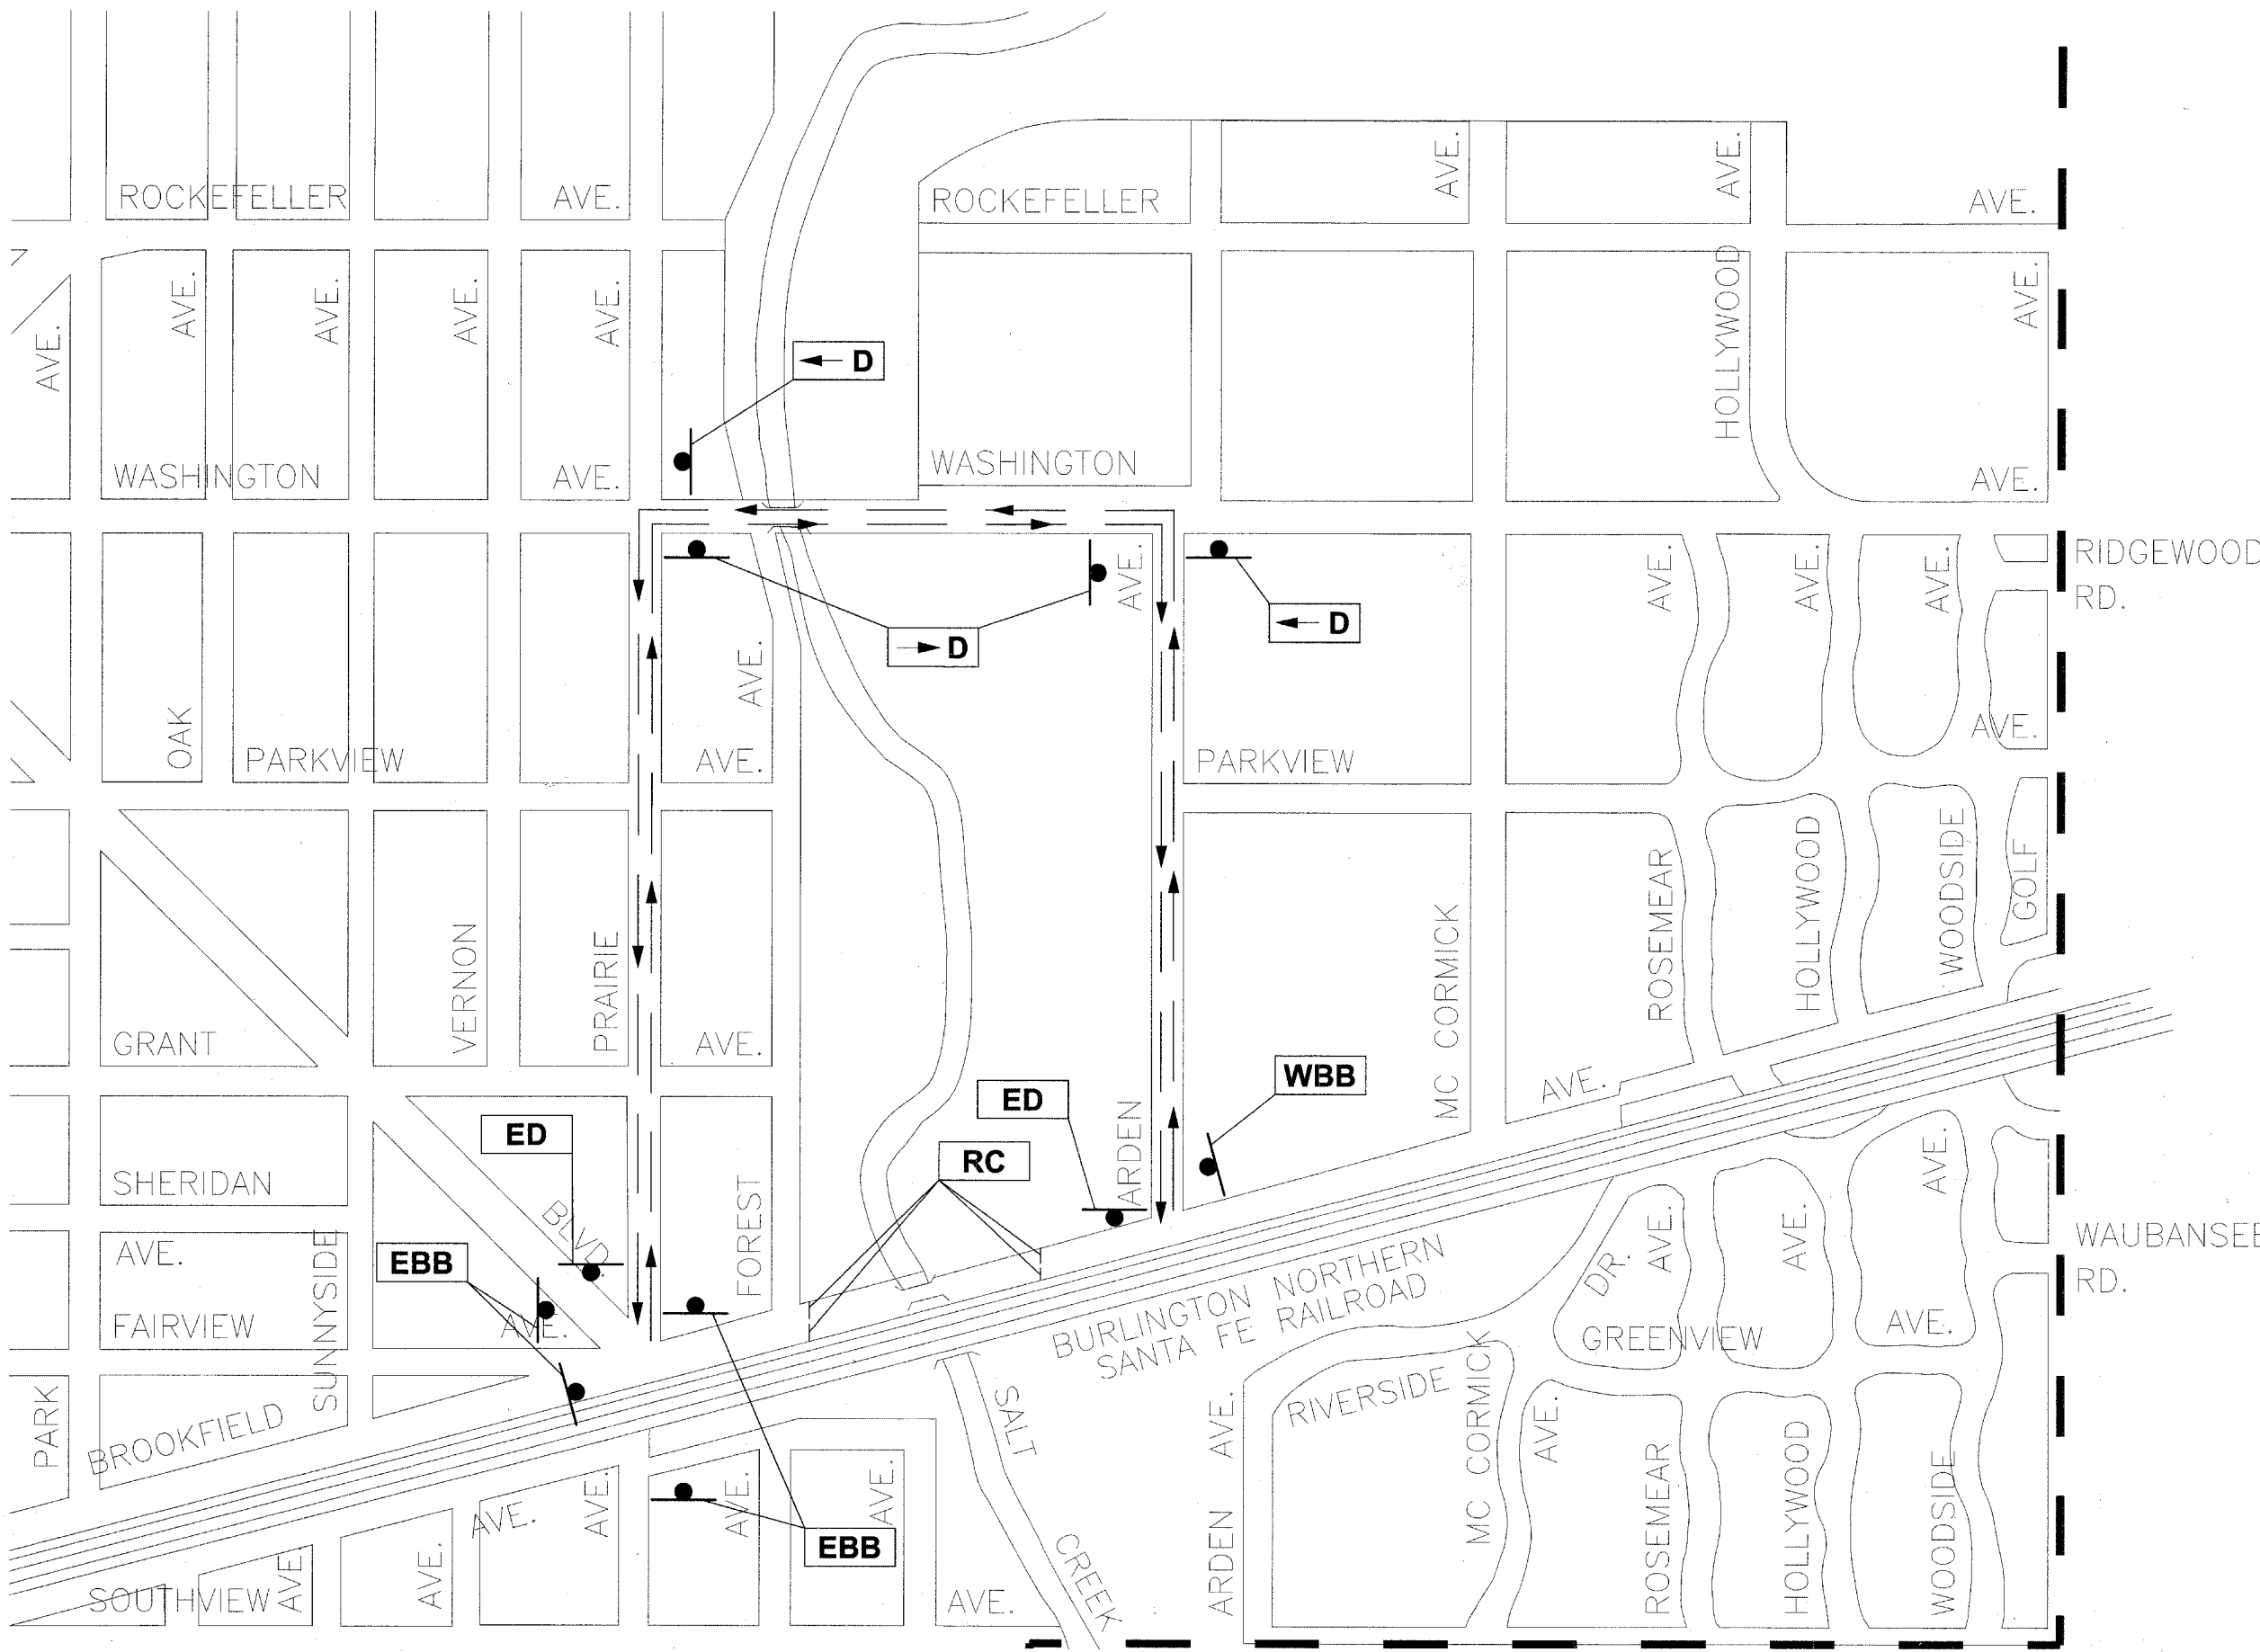

LEGEND OF SIGNS

SYMBOL	SIGN
	DETOUR M4-9L 30" X 24"
	DETOUR M4-9R 30" X 24"
	EAST BOUND BROOKFIELD AVENUE USE WASHINGTON AVENUE BRIDGE 48" X 30" ON TYPE III BARRICADE
	WEST BOUND BROOKFIELD AVENUE USE WASHINGTON AVENUE BRIDGE 48" X 30" ON TYPE III BARRICADE
	ROAD CLOSED R11-2 ON TYPE III BARRICADE 48" X 30"
	END DETOUR M4-8a 24" X 18"

HANCOCK ENGINEERING
 ♦ Civil Engineers
 ♦ Municipal Consultants
 ♦ Established 1911
 9933 Roosevelt Road
 Westchester, Illinois 60154-2789
 Phone: 708/865-0300
 Fax: 708/865-1212

**PEDESTRIAN BRIDGE REPLACEMENT
 VILLAGE OF BROOKFIELD, ILLINOIS**

DETOUR SIGNING PLAN

SCALE:	NOT TO SCALE	SHEET	3 / 8
DRAWN BY:	MK/LEV	OF	
BOOK NO.:	BP/LS		
DATE:	3-7-08		
REVISION:	E.H.E. NO.:	125-06-29040	

Drawing file: W:\Projects\1250290 - Pedestrian Bridge Development\DETOUR.dwg Mar 07, 2008 - 10:50am