
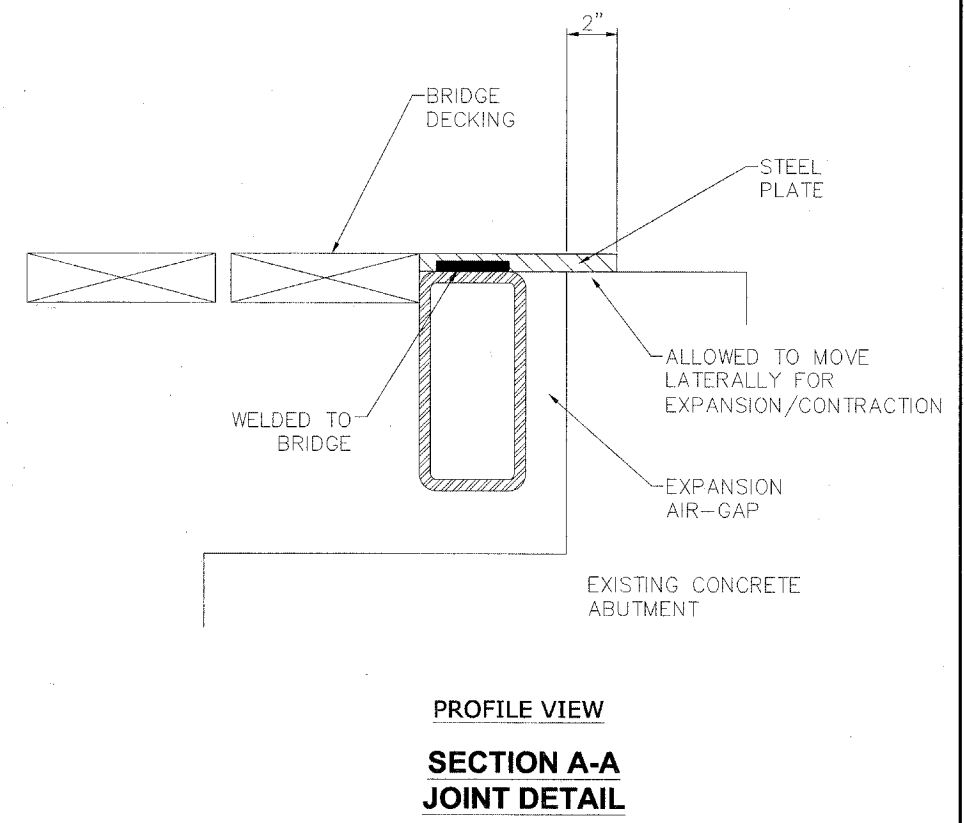
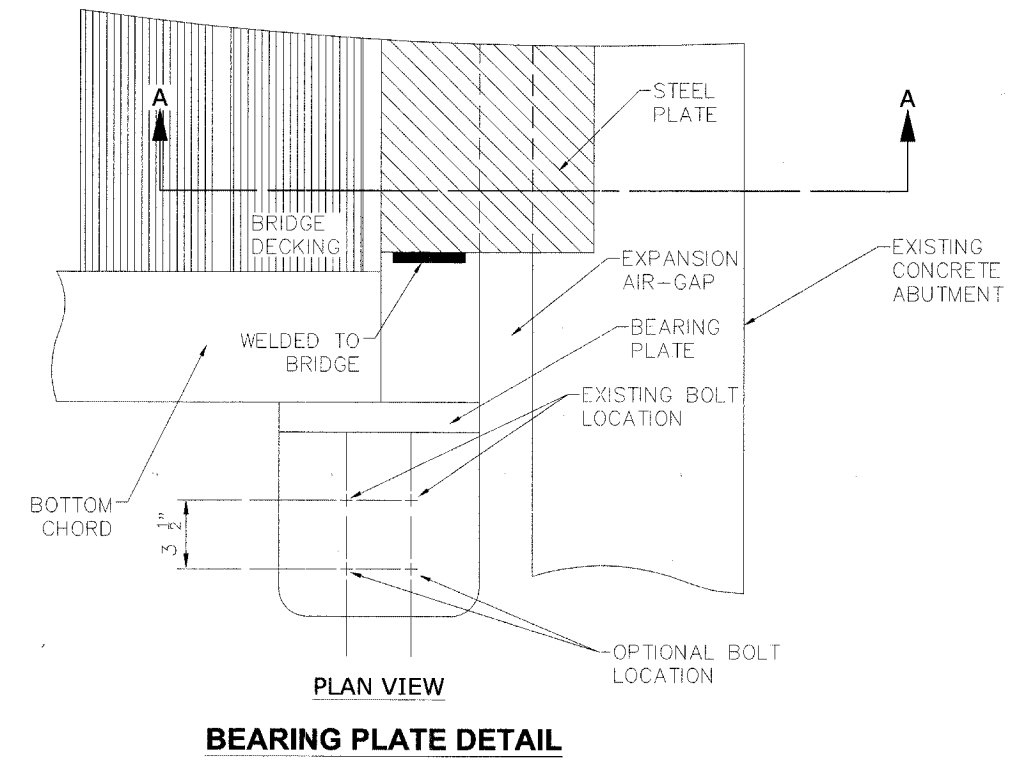
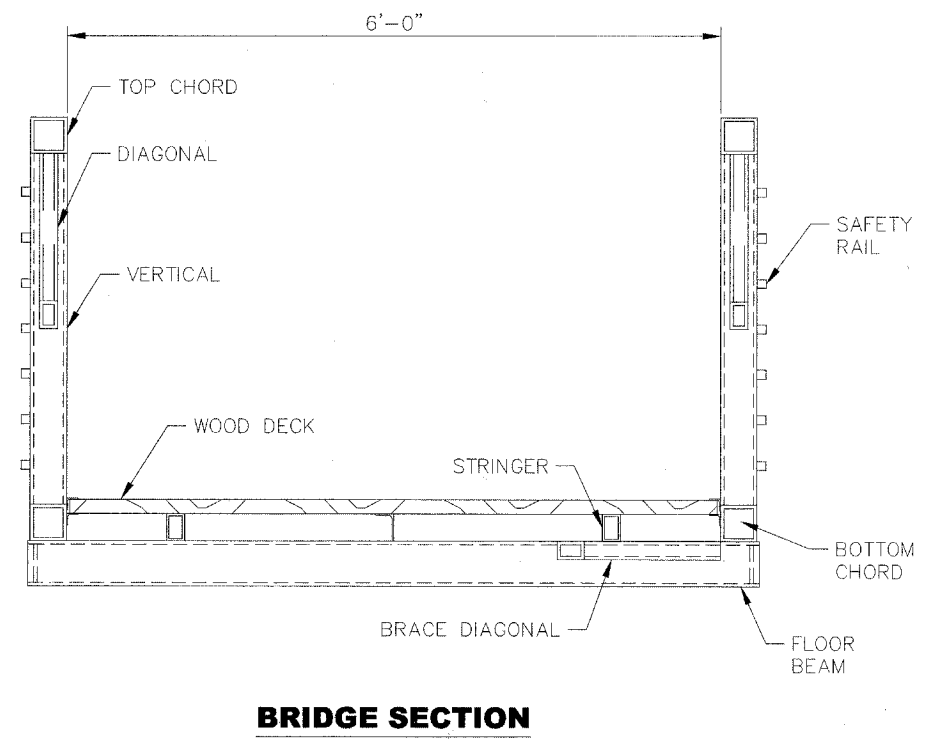


ROUTE NO.	SECTION	COUNTY	TOTAL SHEETS	SHEET NO.
	06-00120-00-BR	COOK	8	7
ILLINOIS PROJECT C-91-356-06				
CONTRACT NO. 63032				

TOTAL BRIDGE SPAN

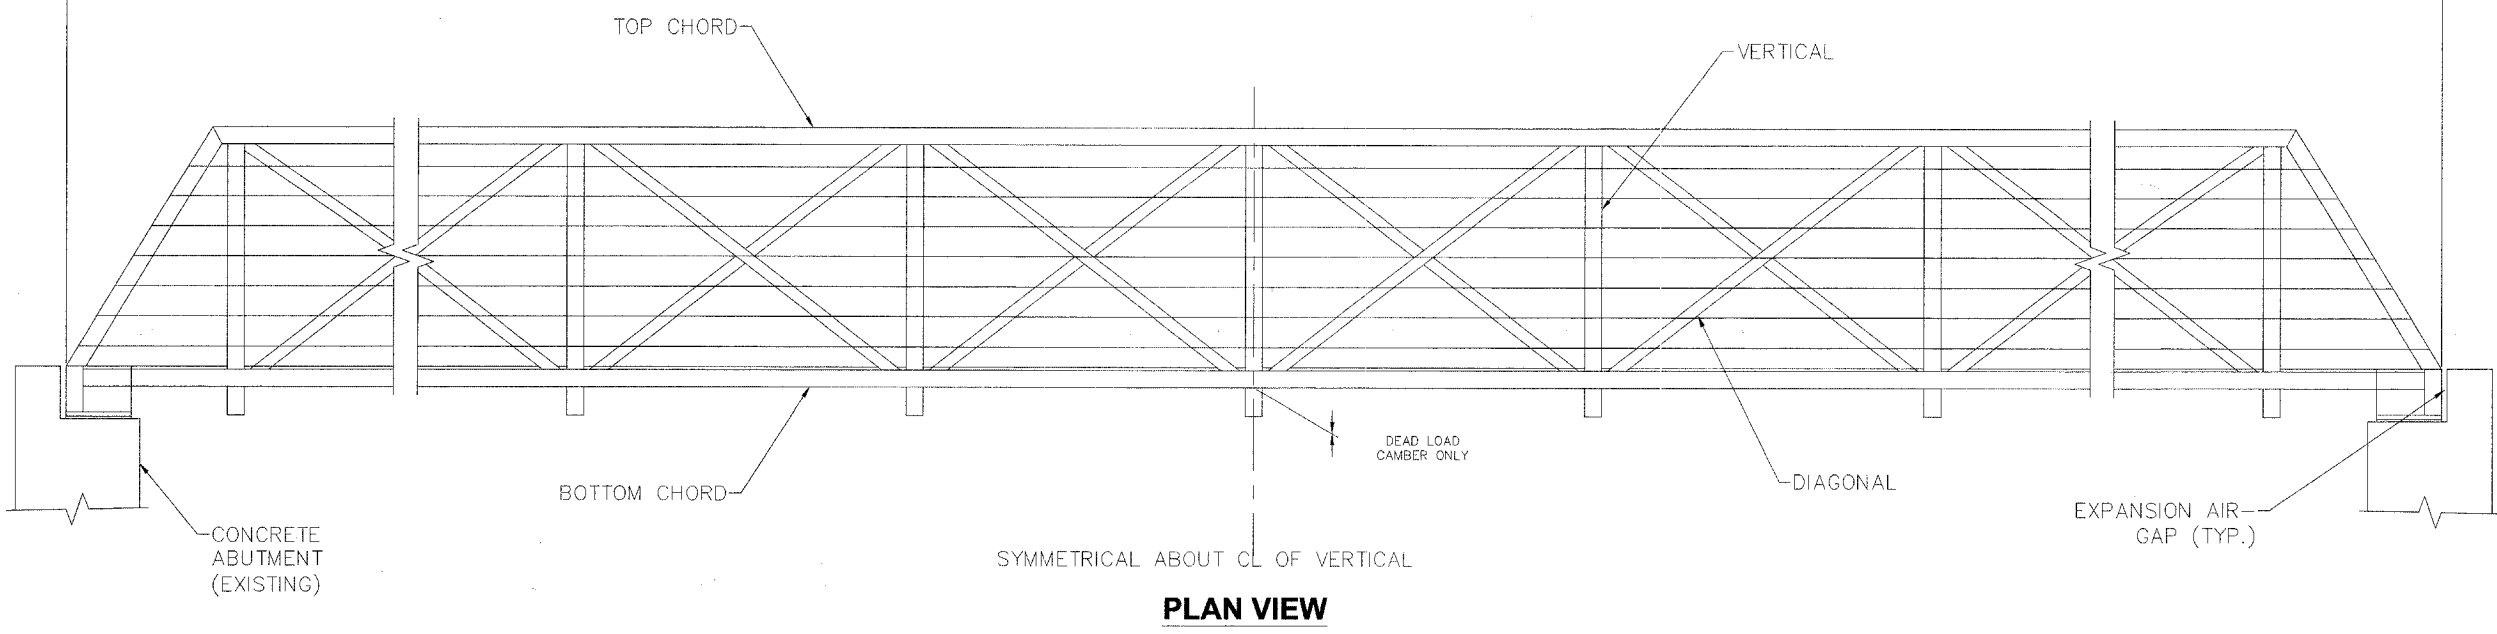

Drawing file: W:\Projects\12506290 - Pedestrian Bridge Development\BRIDGE.dwg Mar 07, 2008 - 10:20am

HANCOCK ENGINEERING ♦ Civil Engineers ♦ Municipal Consultants ♦ Established 1911

9933 Roosevelt Road
Westchester, Illinois 60154-2780
Phone: 708/865-0300
Fax: 708/865-1212

**PEDESTRIAN BRIDGE REPLACEMENT
VILLAGE OF BROOKFIELD, ILLINOIS**

**PEDESTRIAN BRIDGE
BRIDGE DETAILS**

SCALE:	NOT TO SCALE	SHEET	7/8
DRAWN BY:	MK/LEV	OF	8
BOOK NO.:	BP/LS		
DATE:	3-7-08		
REVISION:			
E.H.E. NO.:	125-06-29040		