
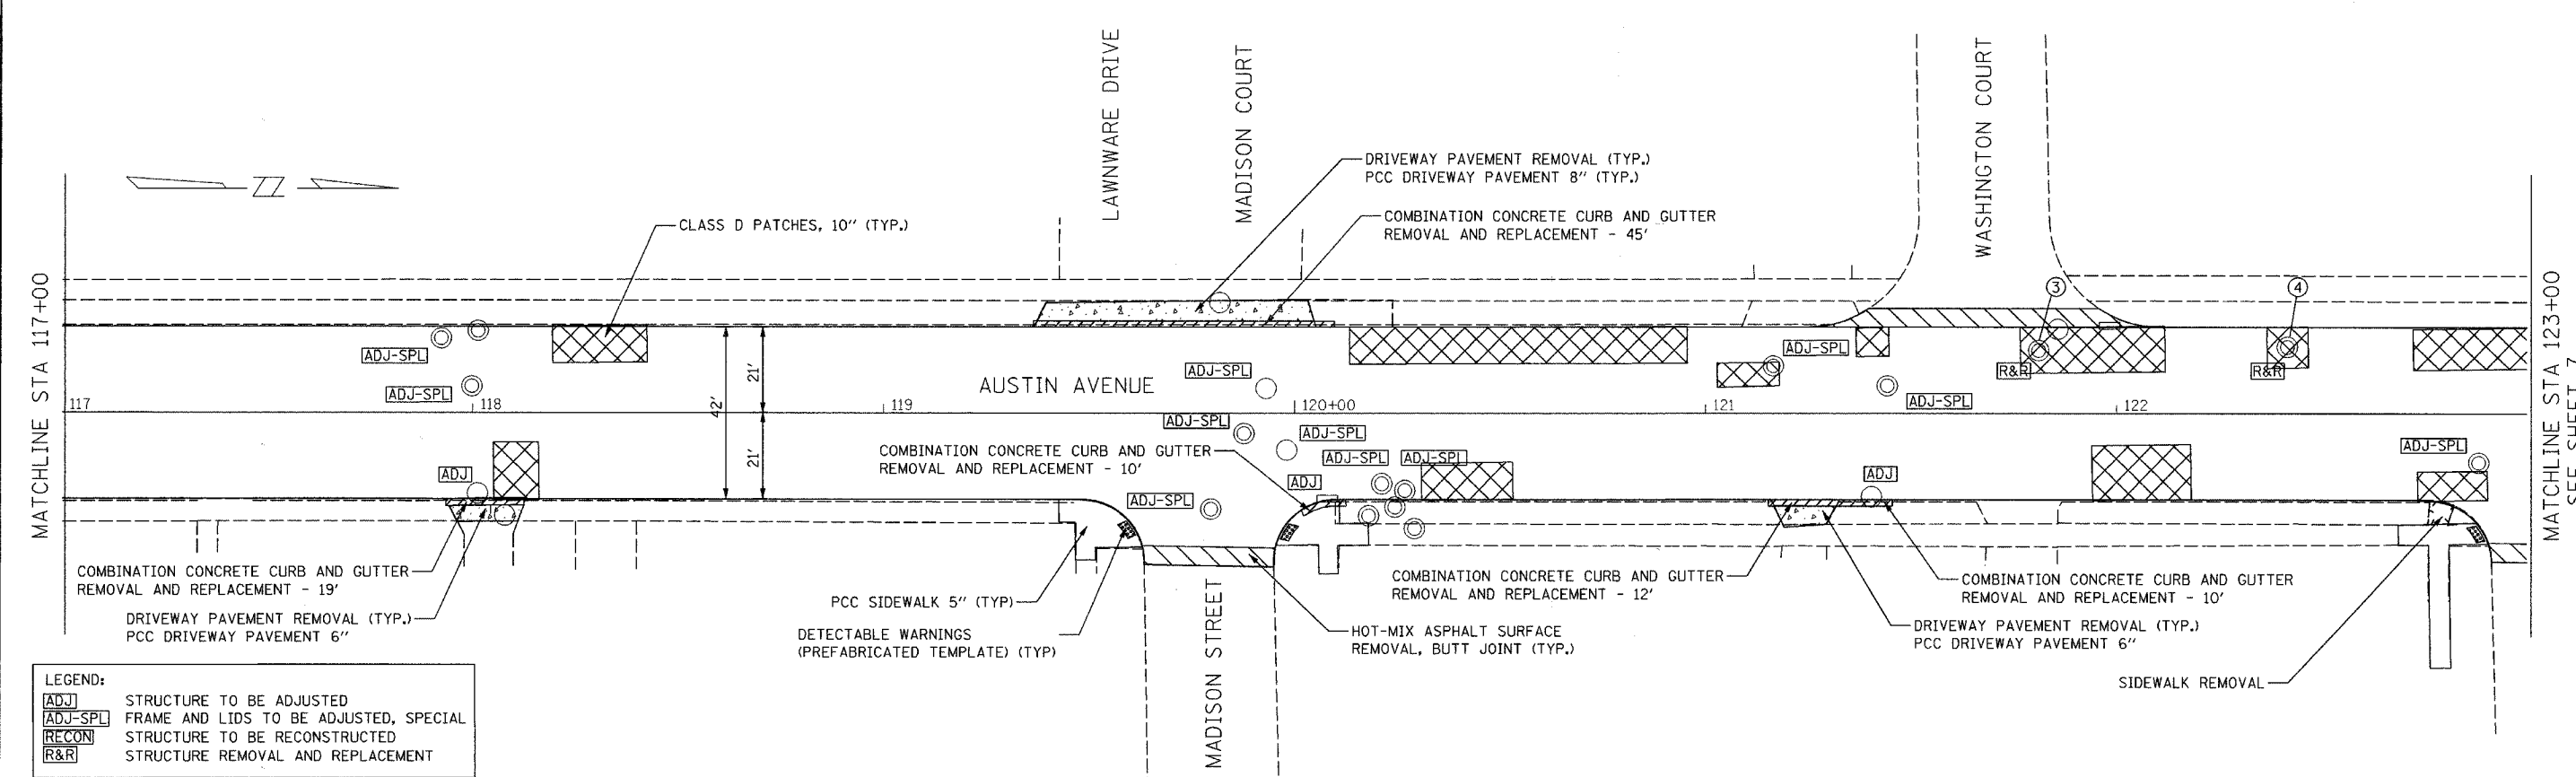


- ② STA 114+82 20' RT CATCH BASIN TY. A, 4' DIA. TYPE 1 FRAME, OPEN LID
- ③ STA 121+83 13' LT MANHOLE TY. A, 4' DIA. TYPE 1 FRAME, CLOSED LID
- ④ STA 122+44 16' LT MANHOLE TY. A, 4' DIA. TYPE 1 FRAME, CLOSED LID

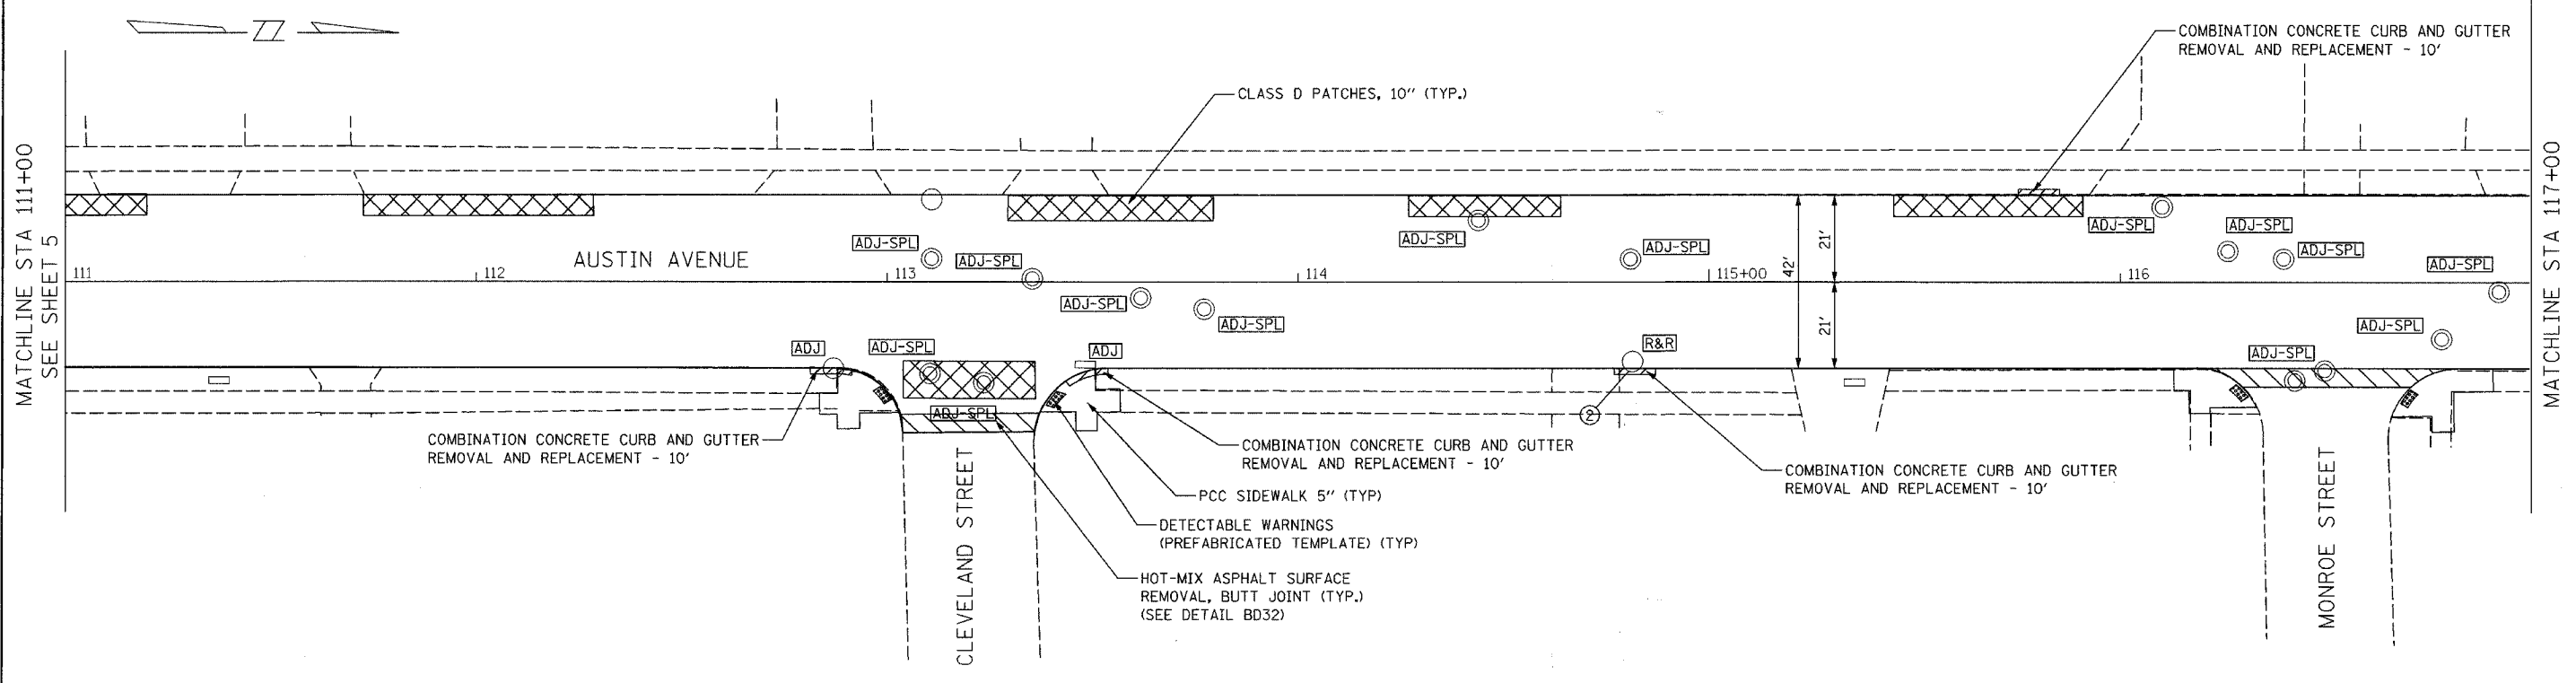

LEGEND:

| | |
|---------|--|
| ADJ | STRUCTURE TO BE ADJUSTED |
| ADJ-SPL | FRAME AND LIDS TO BE ADJUSTED, SPECIAL |
| RECON | STRUCTURE TO BE RECONSTRUCTED |
| R&R | STRUCTURE REMOVAL AND REPLACEMENT |

FILE NAME: N:\NPROJ\63035\Design\ProposedPlan\63035-Plan-02.dgn

Ciorba Group, Inc.
 CONSULTING ENGINEERS
 5507 North Cumberland Avenue, Suite 402
 Chicago, Illinois 60656
 Tel. 773.775.4009 Fax 773.775.4014

| | | |
|------------------------|----------------|-----------|
| USER NAME = | DESIGNED - CLG | REVISED - |
| DRAWN - EPS | REVISED - | |
| CHECKED - MRJ | REVISED - | |
| DATE March 2008 | REVISED - | |
| PLLOT DATE = 3/21/2008 | | |

**STATE OF ILLINOIS
 DEPARTMENT OF TRANSPORTATION**

AUSTIN AVENUE PROPOSED PLAN

SCALE: 1"=20' SHEET NO. OF SHEETS STA. 111+00 TO STA. 123+00

| | | | | |
|---|------------------------|-------------|-----------------|-------------|
| F.A. RTE. 2791 | SECTION 07-00101-00-RS | COUNTY COOK | TOTAL SHEETS 29 | SHEET NO. 6 |
| CONTRACT NO. 63035 | | | | |
| FED. ROAD DIST. NO. 1 ILLINOIS FED. AID PROJECT | | | | |