


SECTION	COUNTY	TOTAL SHEETS	SHEET NO.
2791 07-00101-00-R	COOK	29	21
STA.	TO STA.		
FILE NAME: 07-00101-00-R	DATE:	FILE AND PROJECT:	

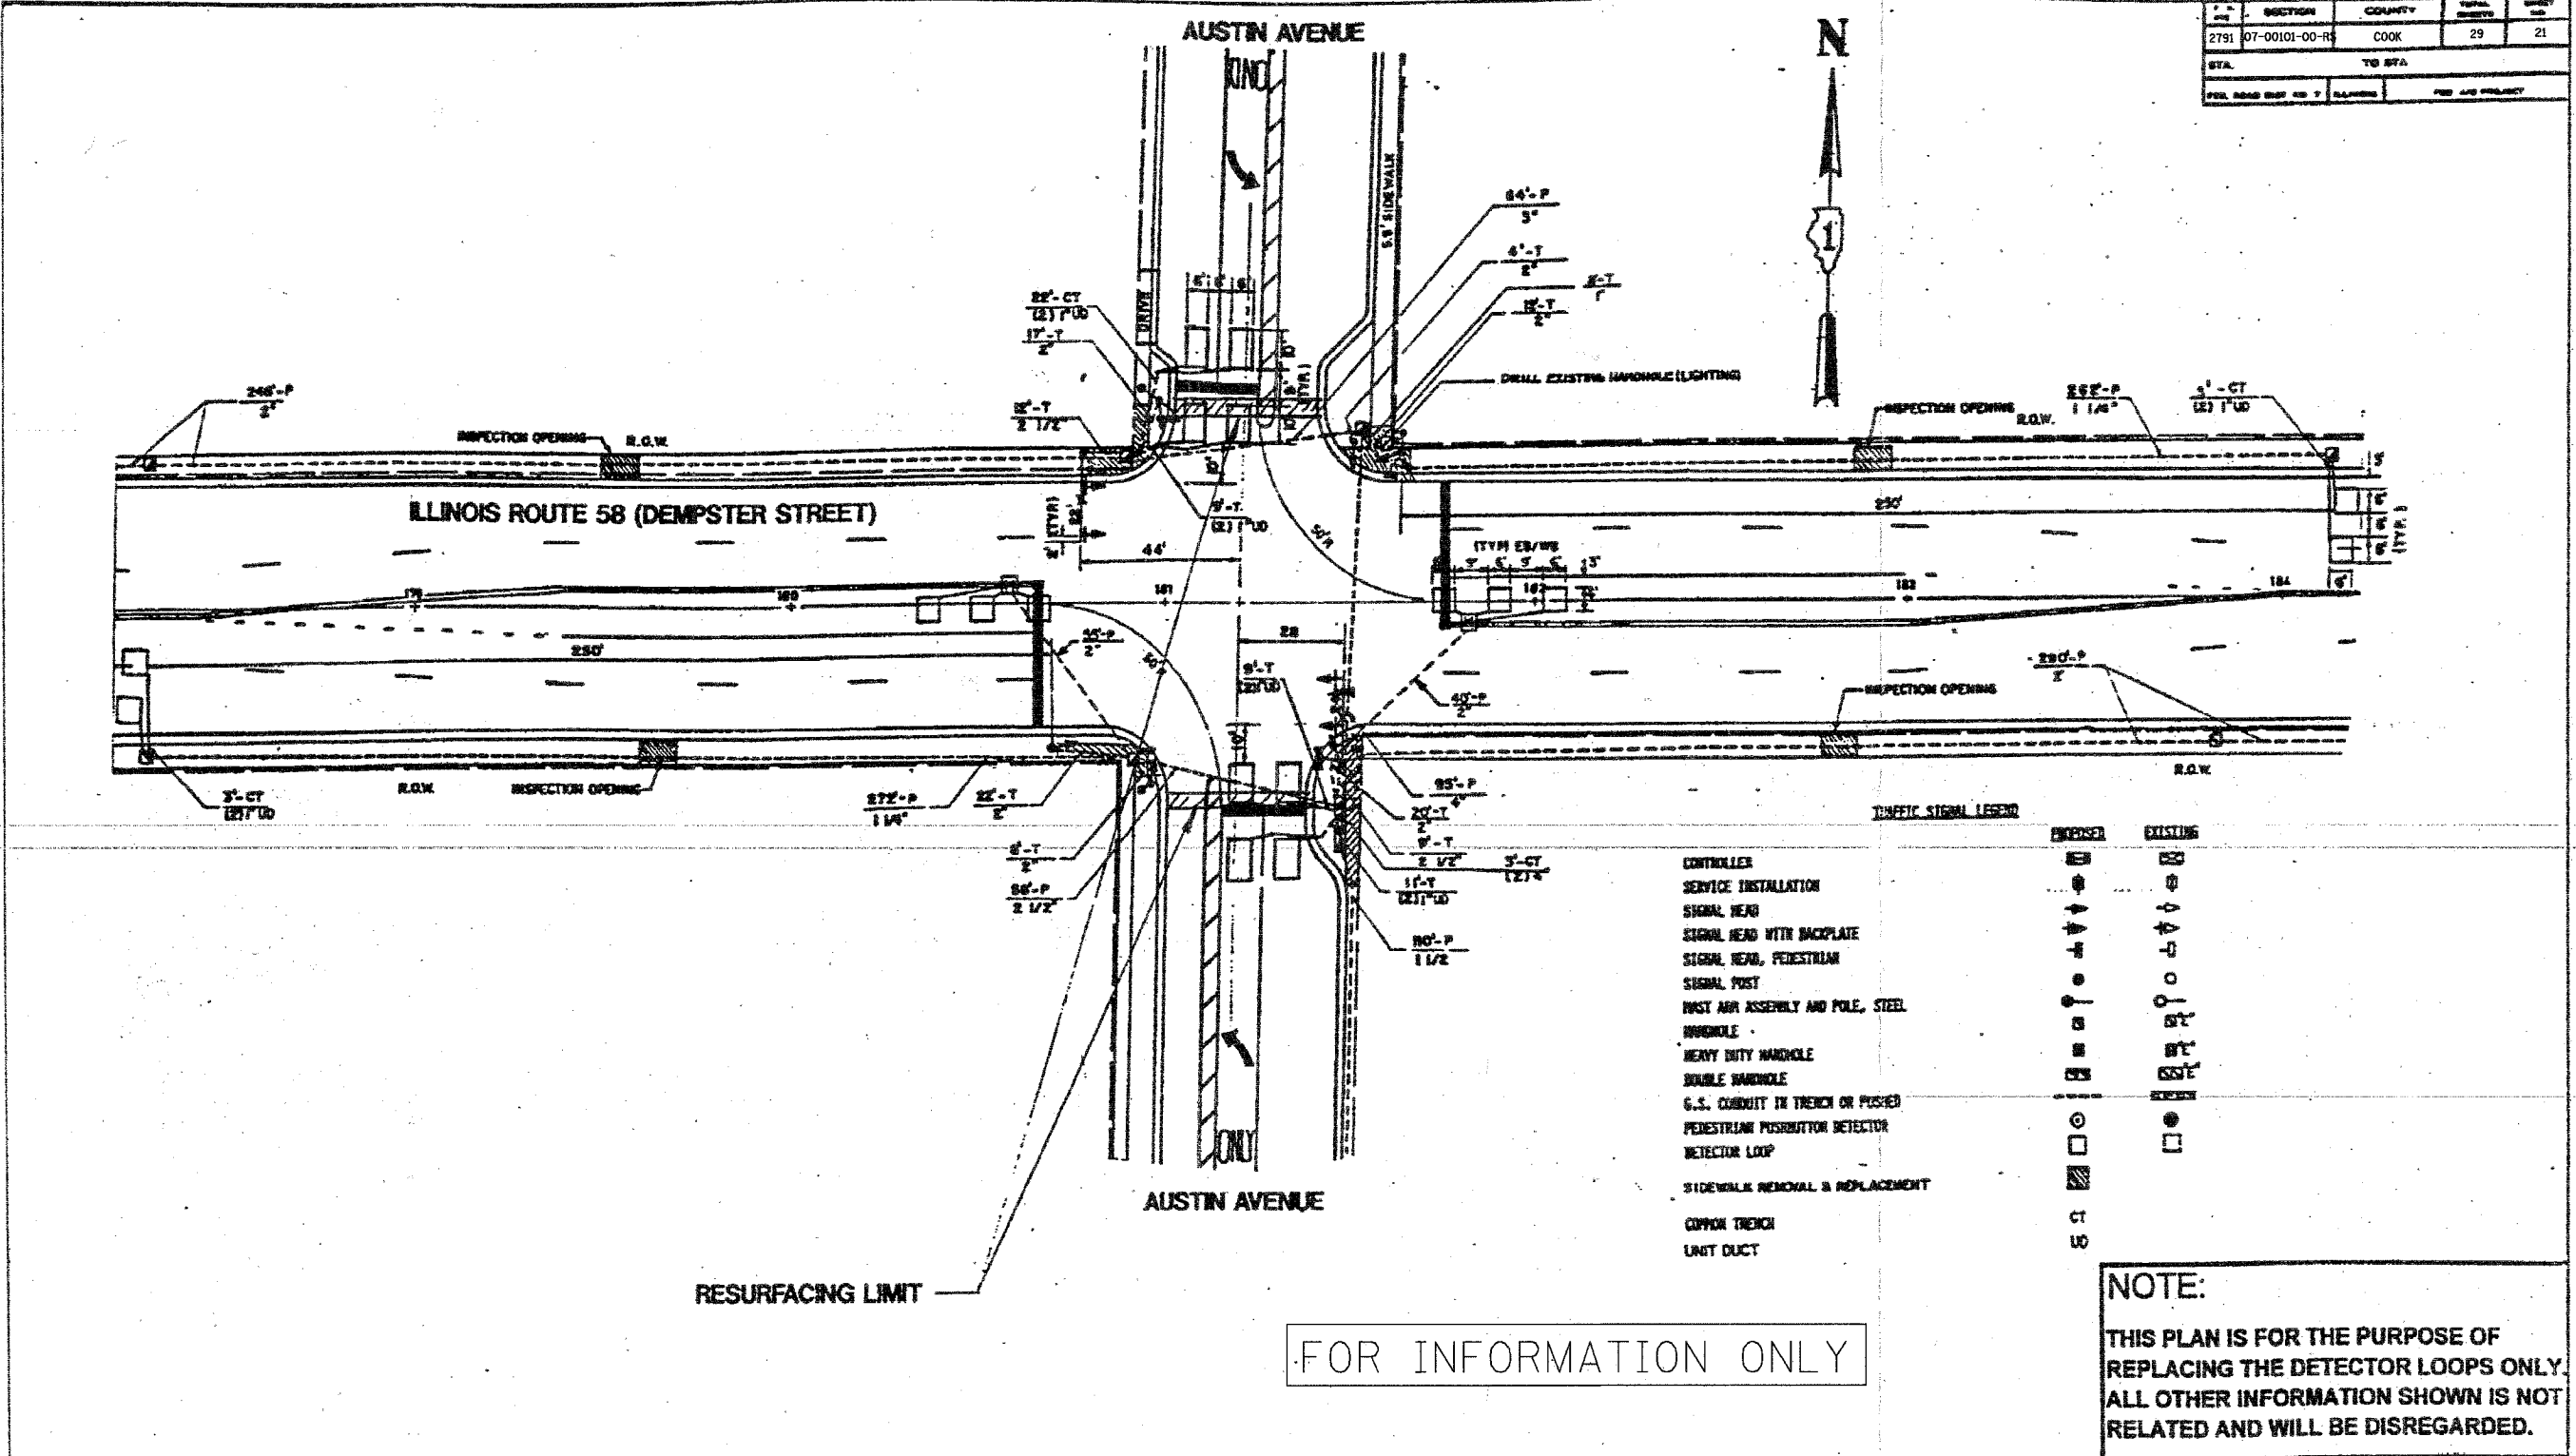

FOR INFORMATION ONLY

**REPLACE ALL DETECTOR LOOPS AS SHOWN**  
(WITHIN THE RESURFACING LIMITS)

QUANTITY	UNIT	ITEM
488	Foot	Detector Loop Replacement

REVISIONS	
NAME	DATE

**NOTE:**  
THIS PLAN IS FOR THE PURPOSE OF REPLACING THE DETECTOR LOOPS ONLY. ALL OTHER INFORMATION SHOWN IS NOT RELATED AND WILL BE DISREGARDED.

ILLINOIS DEPARTMENT OF TRANSPORTATION  
**DETECTOR LOOP REPLACEMENT**  
ILLINOIS ROUTE 58 (DEMPSTER STREET)  
AT AUSTIN AVENUE

SCALE: 1" = 20'  
DATE: JUNE 2000

DRAWN BY: JFE  
DESIGNED BY: JFE  
CHECKED BY: DAD