


FAU. RTE.	SECTION	COUNTY	TOTAL SHEETS	SHEET NO.
1585	06-00083-00-RS	COOK	012	004
STA.	TO STA.			
FED. ROAD DIST. NO.	ILLINOIS	FED. AID PROJECT		

CONTRACT # 63038



MILL 1 1/2" EDGE TO EDGE, RESURFACE W/VARIABLE DEPTH LEVELING BINDER (MACHINE METHOD), N50, AND HOT-MIX ASPHALT SURFACE COURSE, MIX C, N50, 1 1/2"

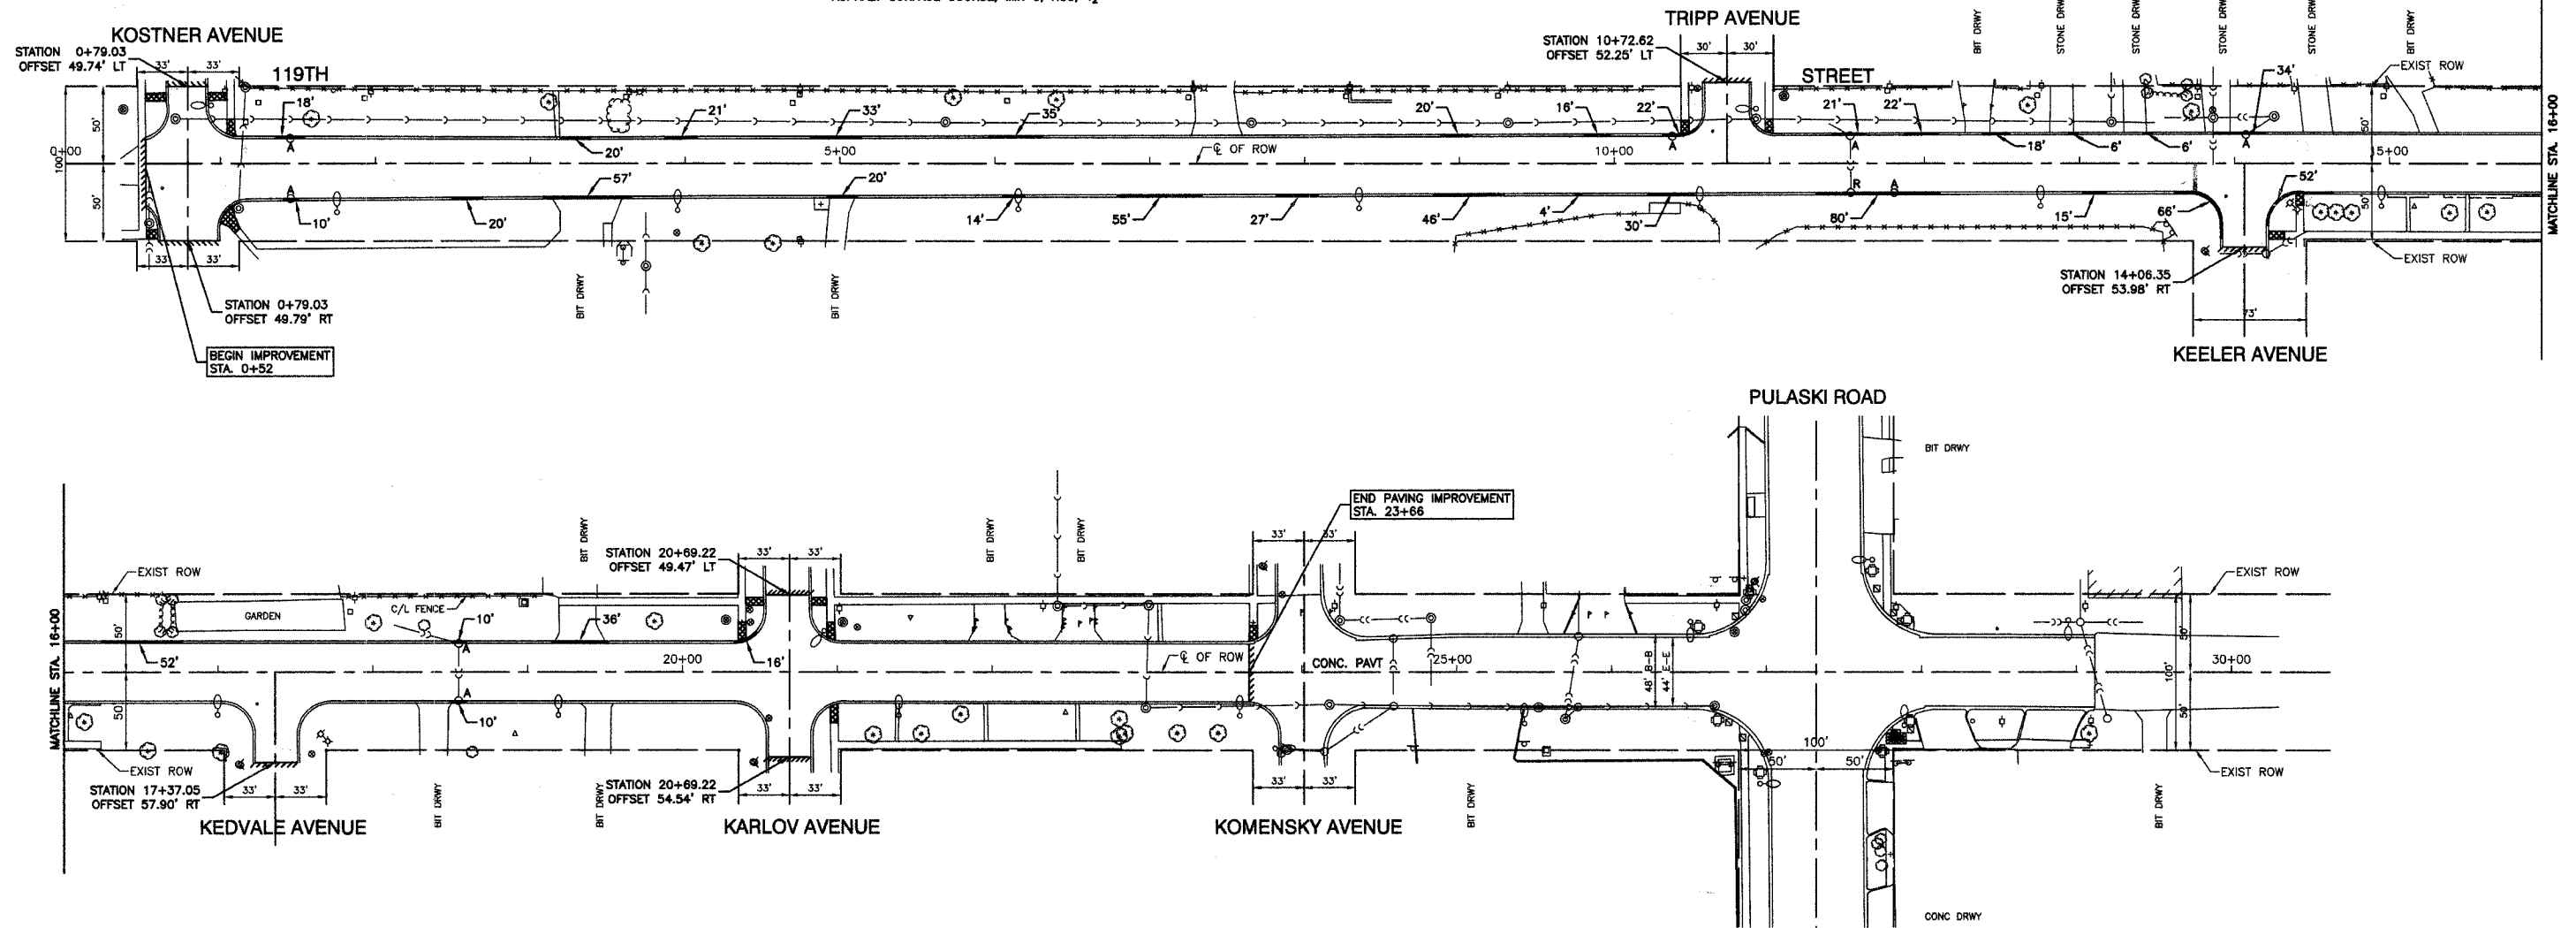

LEGEND

- CURB AND GUTTER REPAIR
- A STRUCTURE TO BE ADJUSTED
- R STRUCTURE TO BE RECONSTRUCTED
- CONC CONCRETE SIDEWALK REMOVAL AND REPLACEMENT
- //// HOT-MIX ASPHALT SURFACE REMOVAL—BUTT JOINT (SEE STATE STANDARD BD-32, PLAN SHEET 11 FOR BUTT JOINT DETAIL)

NOTE:

ANY LOOSE EDGES OF EXISTING AREA REFLECTIVE PAVEMENT SYSTEM EXPOSED DURING THE MILLING PROCESS, SHALL BE NEATLY TRIMMED PRIOR TO THE PLACEMENT OF LEVEL BINDER. THIS SHALL BE INCIDENTAL TO THE CONTRACT.

STATION AND OFFSET ON SIDE ROADS ARE BASED OFF OF THE CENTERLINE OF 119TH STREET.

WHERE EXISTING ASPHALT DRIVEWAYS ARE TO BE REMOVED AND REPLACED DUE TO THE REMOVAL AND REPLACEMENT OF THE CURB & GUTTER, THE MAXIMUM PAY WIDTH SHALL BE THREE FEET (3').

REVISIONS	
NAME	DATE

ILLINOIS DEPARTMENT OF TRANSPORTATION

**119TH STREET
STREET RESURFACING
PAVEMENT PLAN**

SCALE: VERT. NA
HORIZ. 1"=50'

DATE 12-28-07

DRAWN BY JZ
CHECKED BY TRL

ROBINSON ENGINEERING, LTD.
1700 SOUTH PARK AVENUE SOUTH HOLLAND, ILLINOIS 60476
(708) 321-8770 FAX (708) 321-8868
ILLINOIS DESIGN FIRM REGISTRATION NO. 124021123