



F.A.P. RTE.	SECTION	COUNTY	TOTAL SHEETS	SHEET NO.
301	3HBR-2	WINNEBAGO	171	12
STA.		TO STA.		
FED. ROAD DIST. NO.		ILLINOIS FED. AID PROJECT		

# TYPICAL SECTIONS

US 20  
 STA 988+72.1 TO STA 990+03.9 EB  
 STA 996+83.3 TO STA 998+15.5 WB


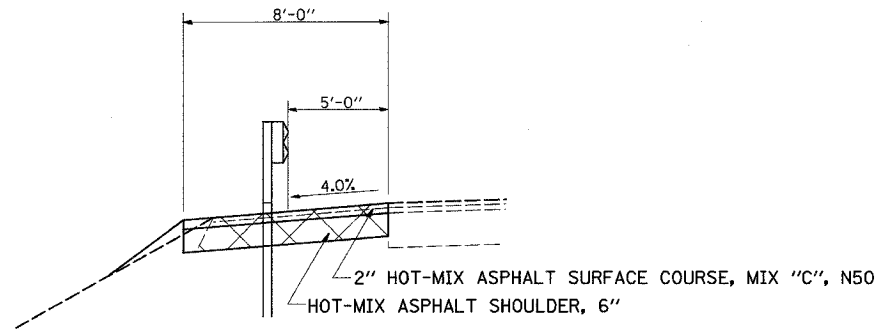


US 20  
 STA 991+46.4 TO STA 991+86.4 WB  
 STA 995+00.9 TO STA 995+40.9 EB

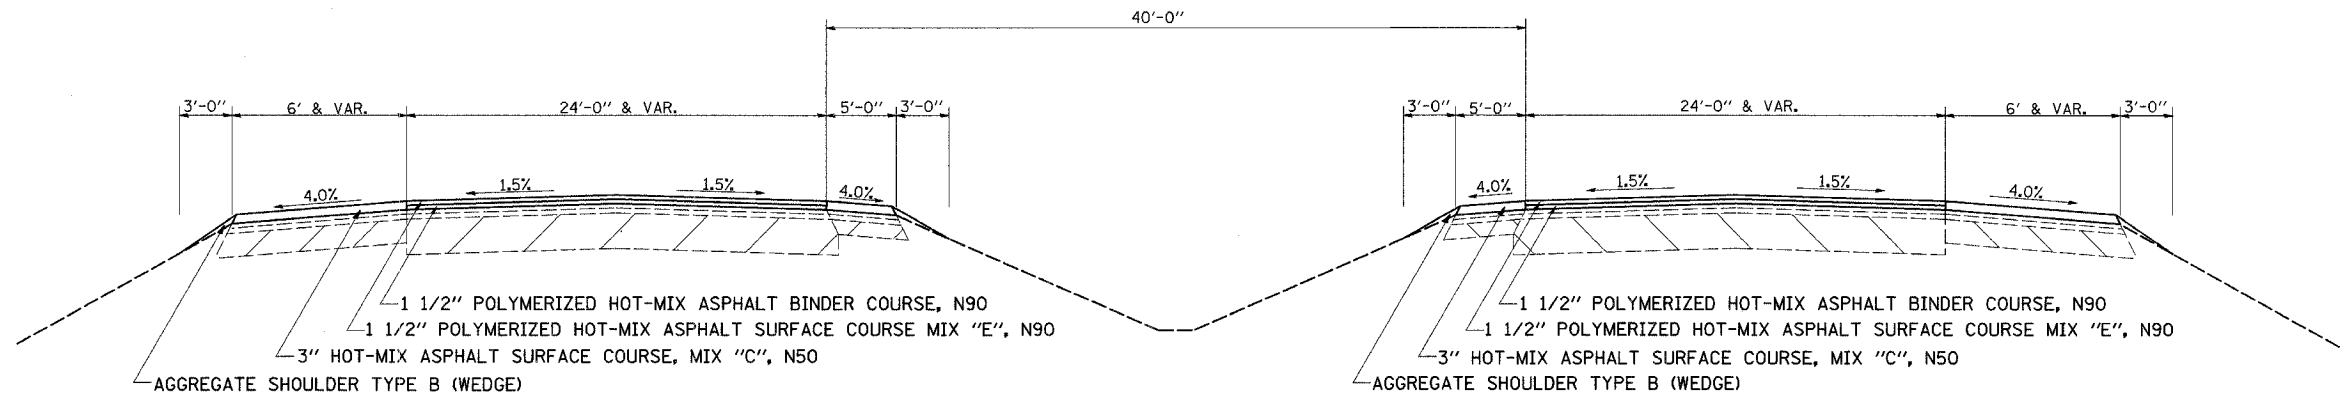

NOTE: HOT-MIX ASPHALT  
 RATE OF APPLICATION: 112lb/sy/in

US 20  
 STA 990+03.9 TO STA 991+86.4 EB  
 STA 995+00.9 TO STA 996+83.3 WB

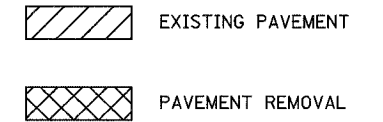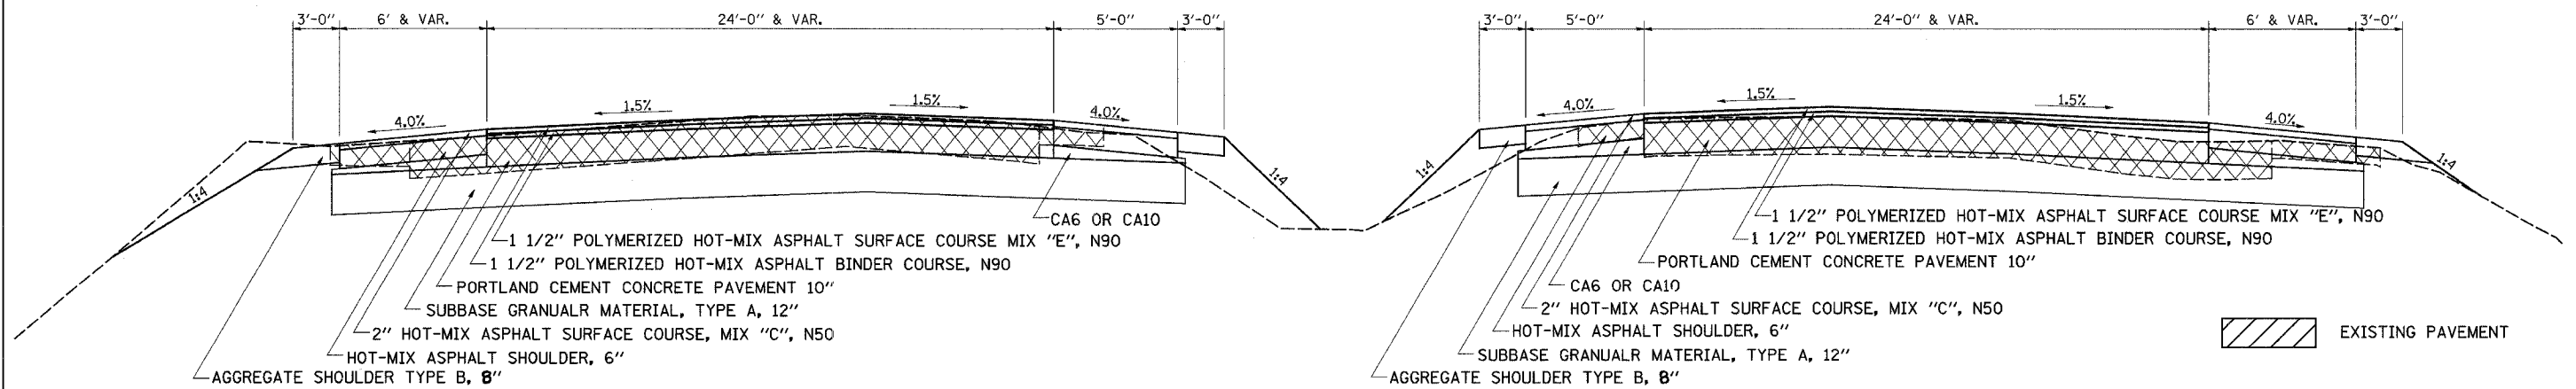

PLOT DATE = Fri, Mar 14 09:51:45 2008  
 FILE NAME = c:\pav\projects\6283298\082309sp.dgn  
 PLOT SCALE = 5/8"=1'-0"  
 USER NAME = donald