


F.A.P. RTE.	SECTION	COUNTY	TOTAL SHEETS	SHEET NO.
301	3HBR-2	WINNEBAGO	171	14
STA.		TO STA.		
FED. ROAD DIST. NO.	ILLINOIS	FED. AID PROJECT		


TYPICAL SECTIONS

IL 251
 INSIDE SHOULDERS
 STA 245+55.9 TO STA 252+54.2 SB
 STA 245+55.9 TO STA 248+09.3 NB
 STA 254+46.2 TO STA 258+06.2 NB
 STA 259+28.2 TO STA 260+02.8 SB
 OUTSIDE SHOULDERS
 STA 245+26.3 TO STA 245+85.8 NB
 STA 259+70.8 TO STA 260+09.0 SB

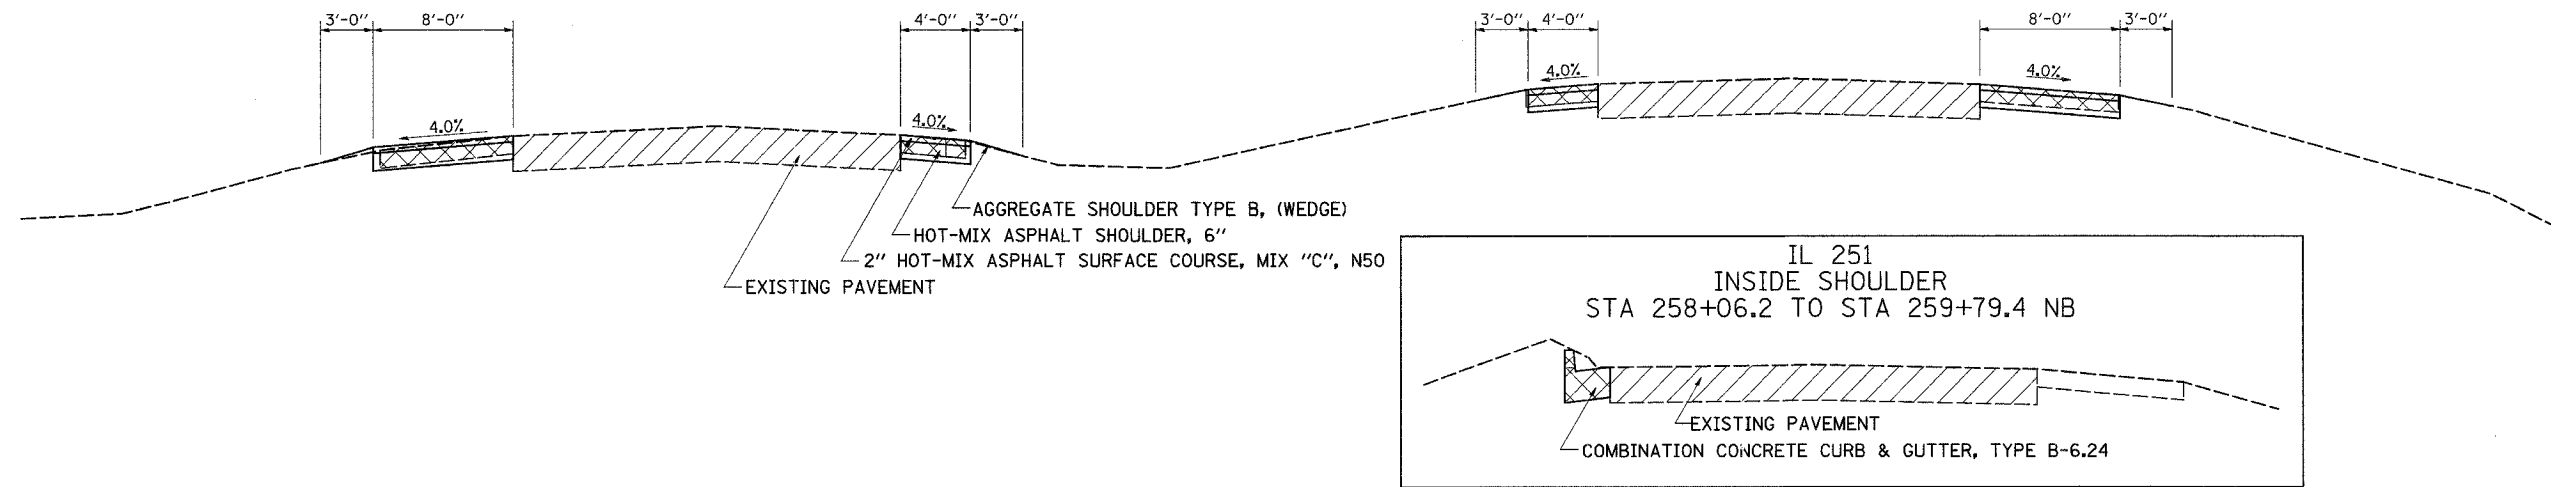

NOTE: HOT-MIX ASPHALT
 RATE OF APPLICATION: 112lb/sy/In

IL 251
 STA 249+22.9 TO STA 256+65.3

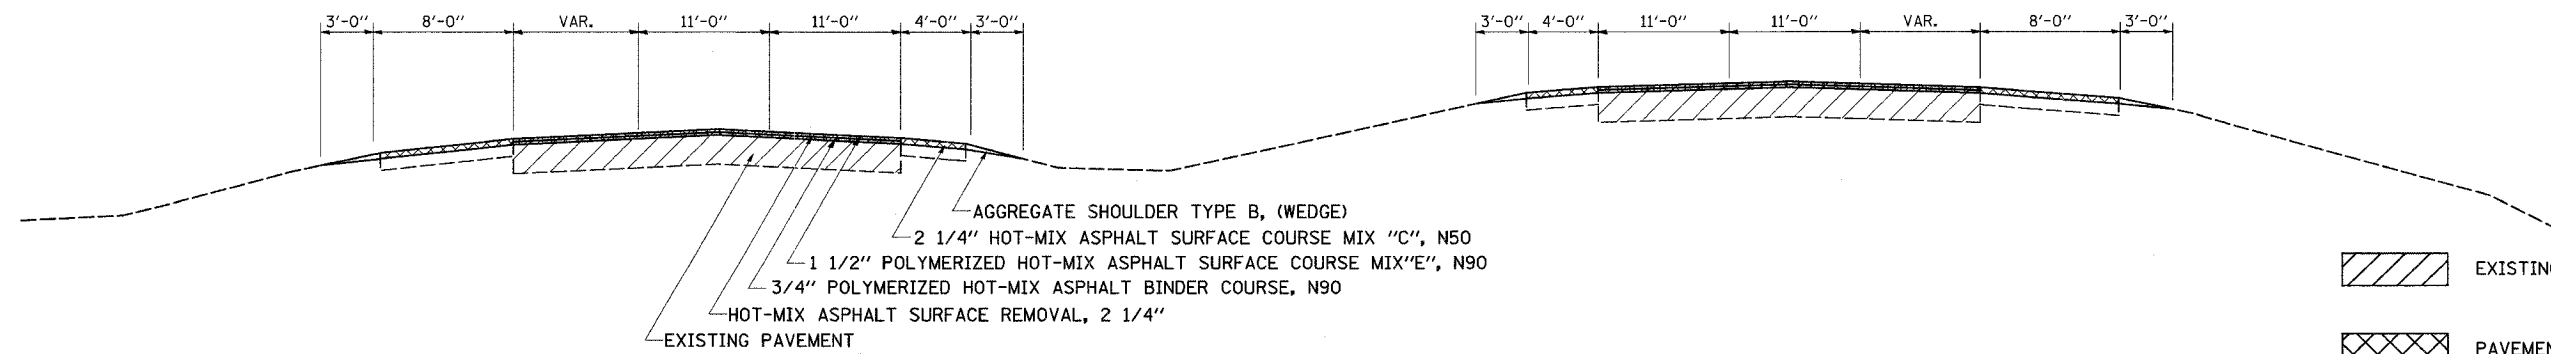

PLOT DATE = Fri, Mar 14 09:01:45 2008
 FILE NAME = c:\projects\64292\301\301.dwg
 PLOT SCALE = 1/8" = 1'-0"
 USER NAME = dward