



F.A.P. RTE.	SECTION	COUNTY	TOTAL SHEETS	SHEET NO.
301	3HBR-2	WINNEBAGO	171	15
STA.		TO STA.		
FED. ROAD DIST. NO.		ILLINOIS	FED. AID PROJECT	

# TYPICAL SECTIONS

IL 251  
TURN LANE  
STA 260+33 TO STA 266+01.9

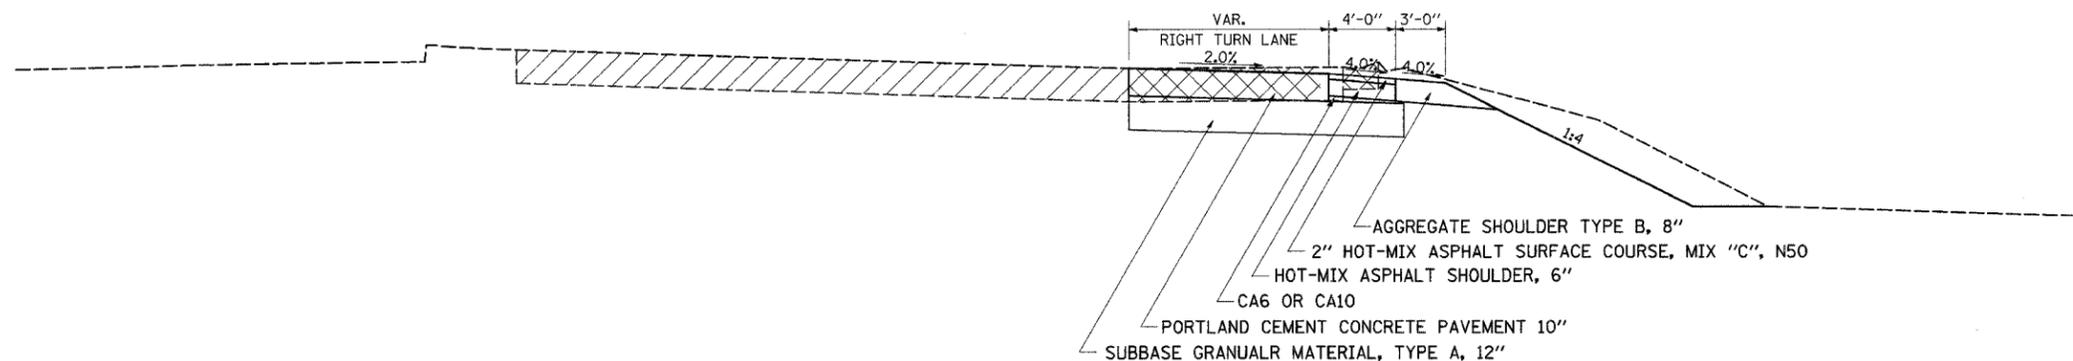

US 20  
TYPICAL TAPER  
STA 990+16.4 TO STA 991+46.4 WB  
STA 995+40.9 TO STA 996+70.9 EB

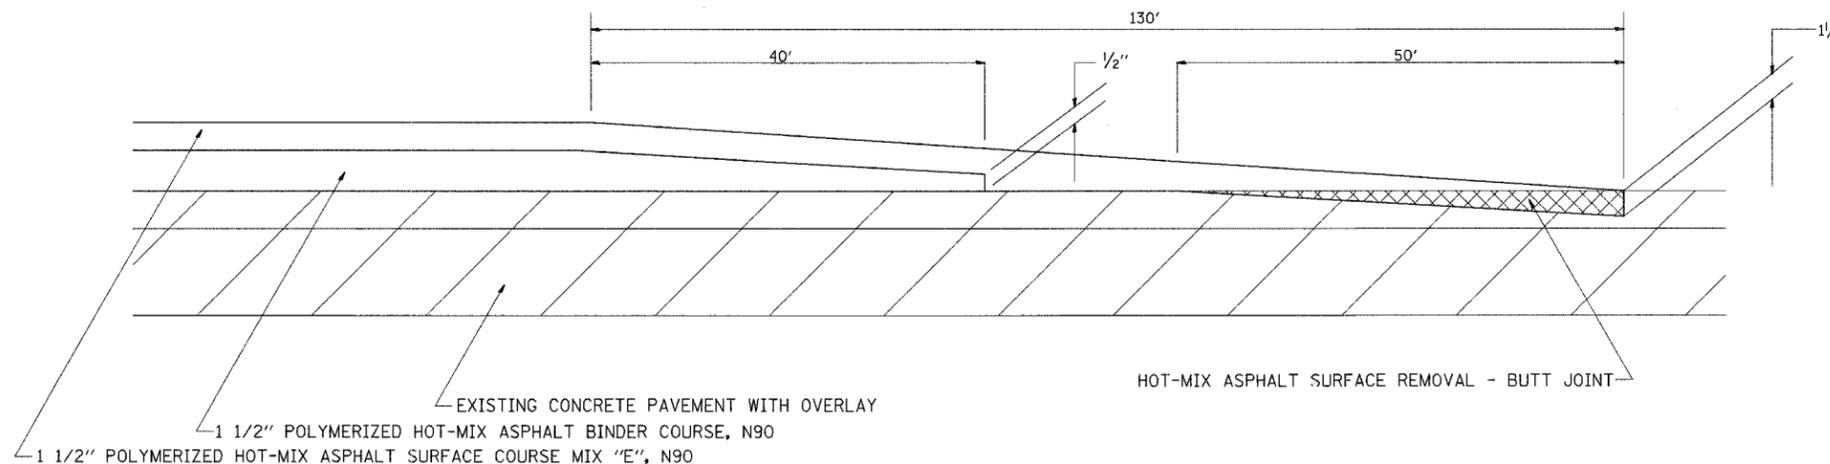

NOTE: HOT-MIX ASPHALT  
RATE OF APPLICATION: 112lb/sy/In

-  EXISTING PAVEMENT
-  PAVEMENT REMOVAL

PLOT DATE = Fri, Mar 14 09:45:45 2008  
FILE NAME = c:\projects\2023298\2023298.dgn  
PLOT SCALE = 1/8" = 1'-0"  
USER NAME = dswadd