


REMOVAL DETAILS

CONTRACT NO. 64292				
F.A.P. RTE.	SECTION	COUNTY	TOTAL SHEETS	SHEET NO.
301	3HBR-2	WINNEBAGO	171	39
STA.		TO STA.		
FED. ROAD DIST. NO.		ILLINOIS FED. AID PROJECT		

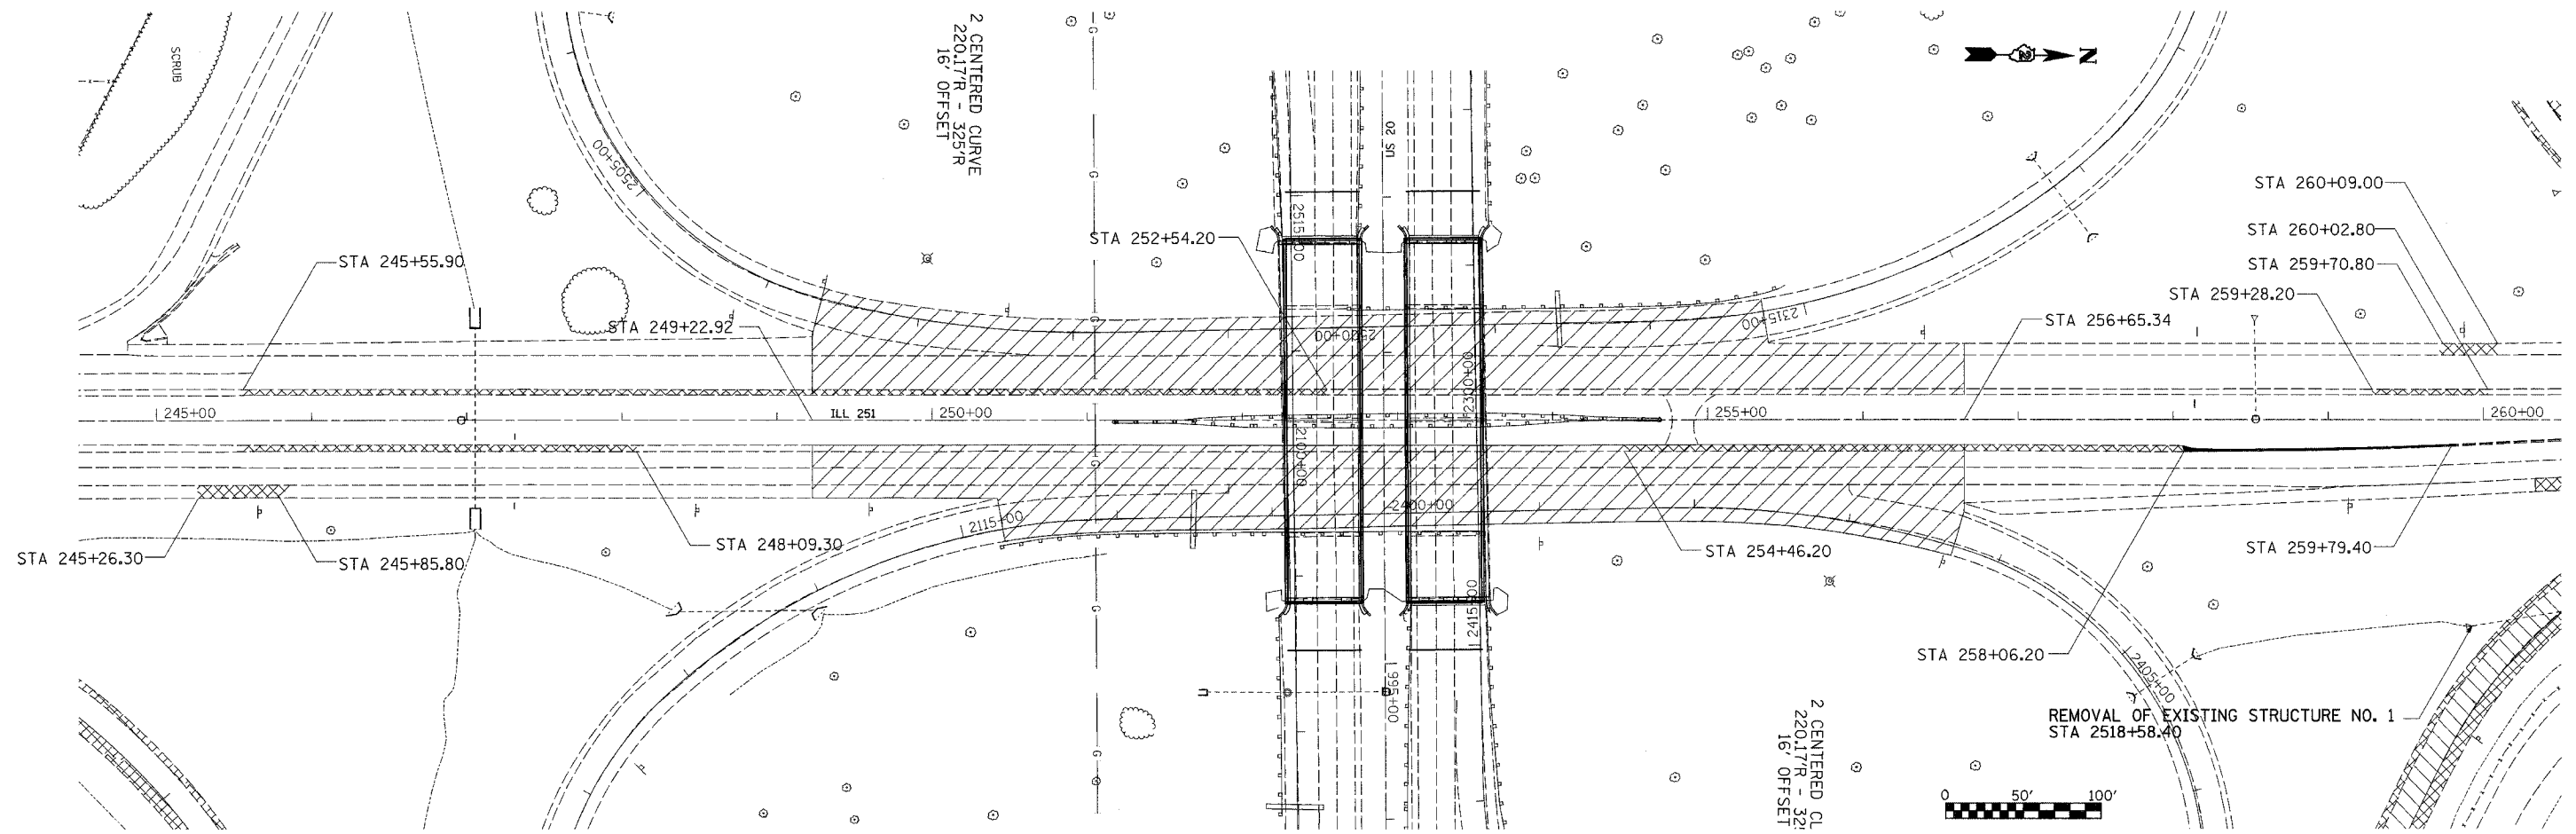

LEGEND	
	= HOT-MIX ASPHALT SURFACE REMOVAL, 2 1/4"
	= PAVED SHOULDER REMOVAL
	= COMBINATION CURB & GUTTER REMOVAL

REVISIONS	
NAME	DATE

ILLINOIS DEPARTMENT OF TRANSPORTATION

SCALE: VERT. _____
 HORIZ. _____

DATE _____

DRAWN BY _____
 CHECKED BY _____

PLOT DATE = Fri, Mar 14, 2014 4:48:28PM
 FILE NAME = c:\projects\242328\082278.dwg
 PLOT SCALE = 50.0000 / IN.
 USER NAME = dresdd