





REMOVAL DETAILS

CONTRACT NO. 64292			
F.A.P. RTE.	SECTION	COUNTY	TOTAL SHEET NO.
301	3HR-2	WINNEBAGO	171 40
STA.	TO STA.		
FED. ROAD DIST. NO.	ILLINOIS	FED. AID PROJECT	

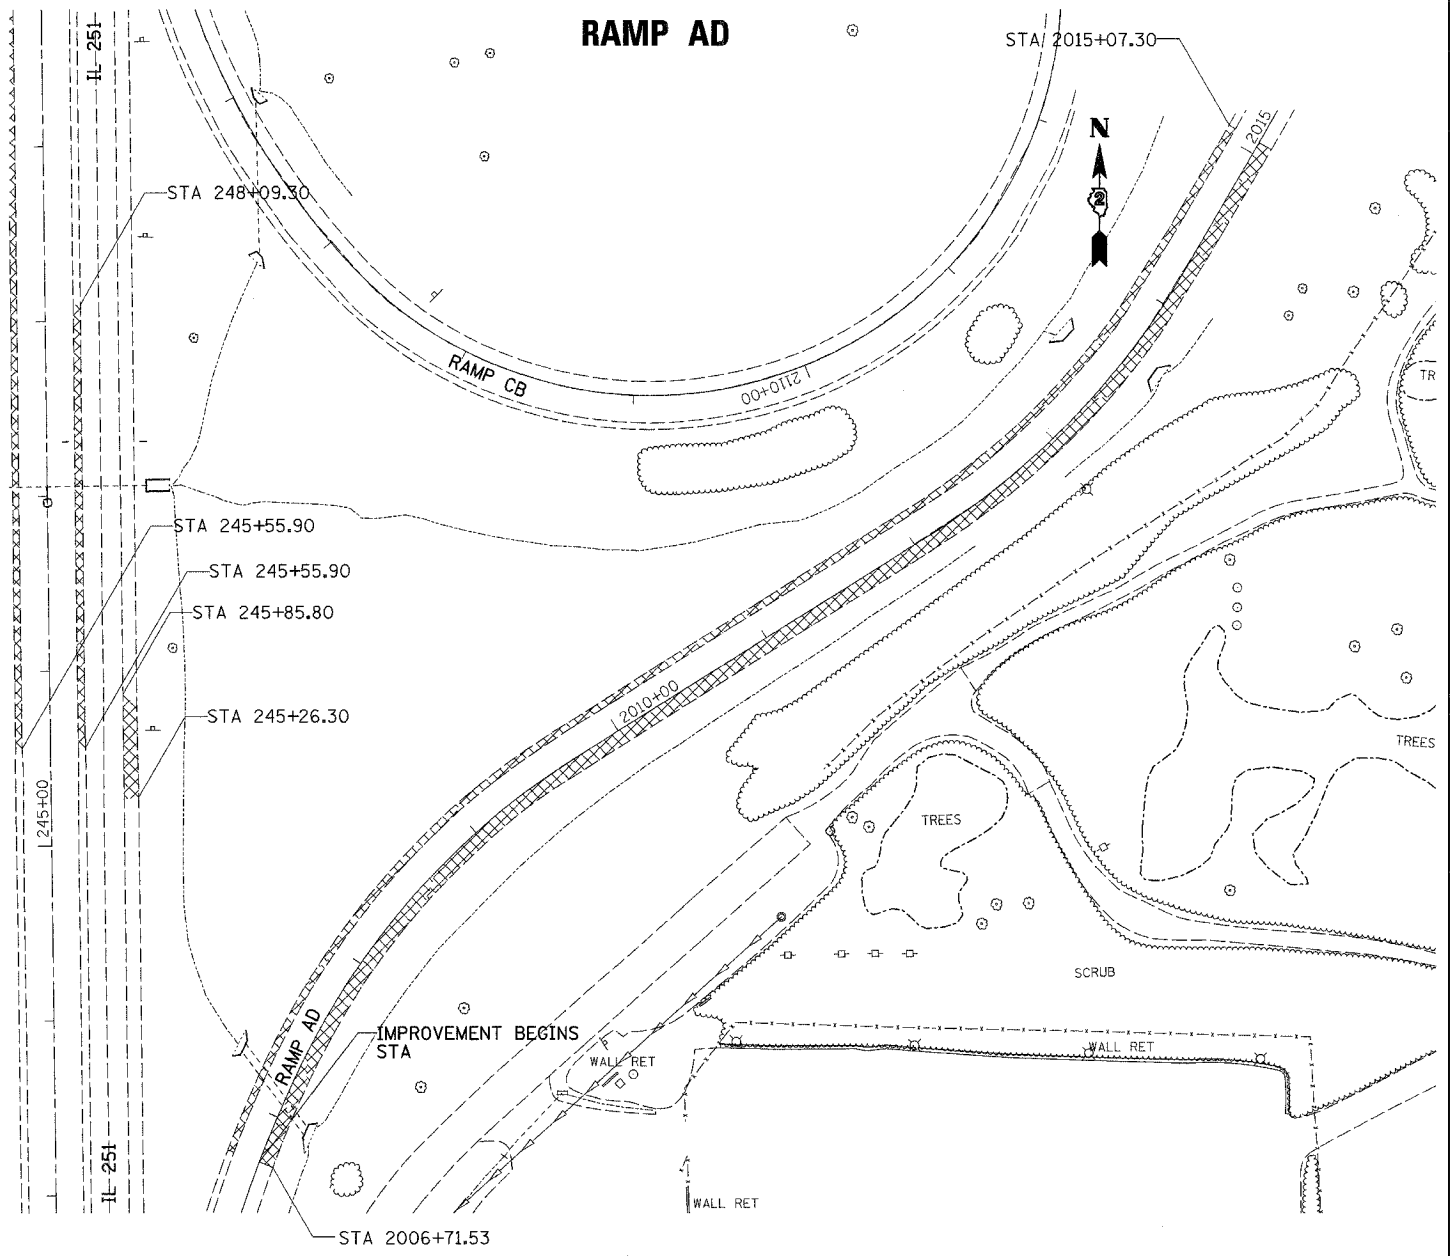

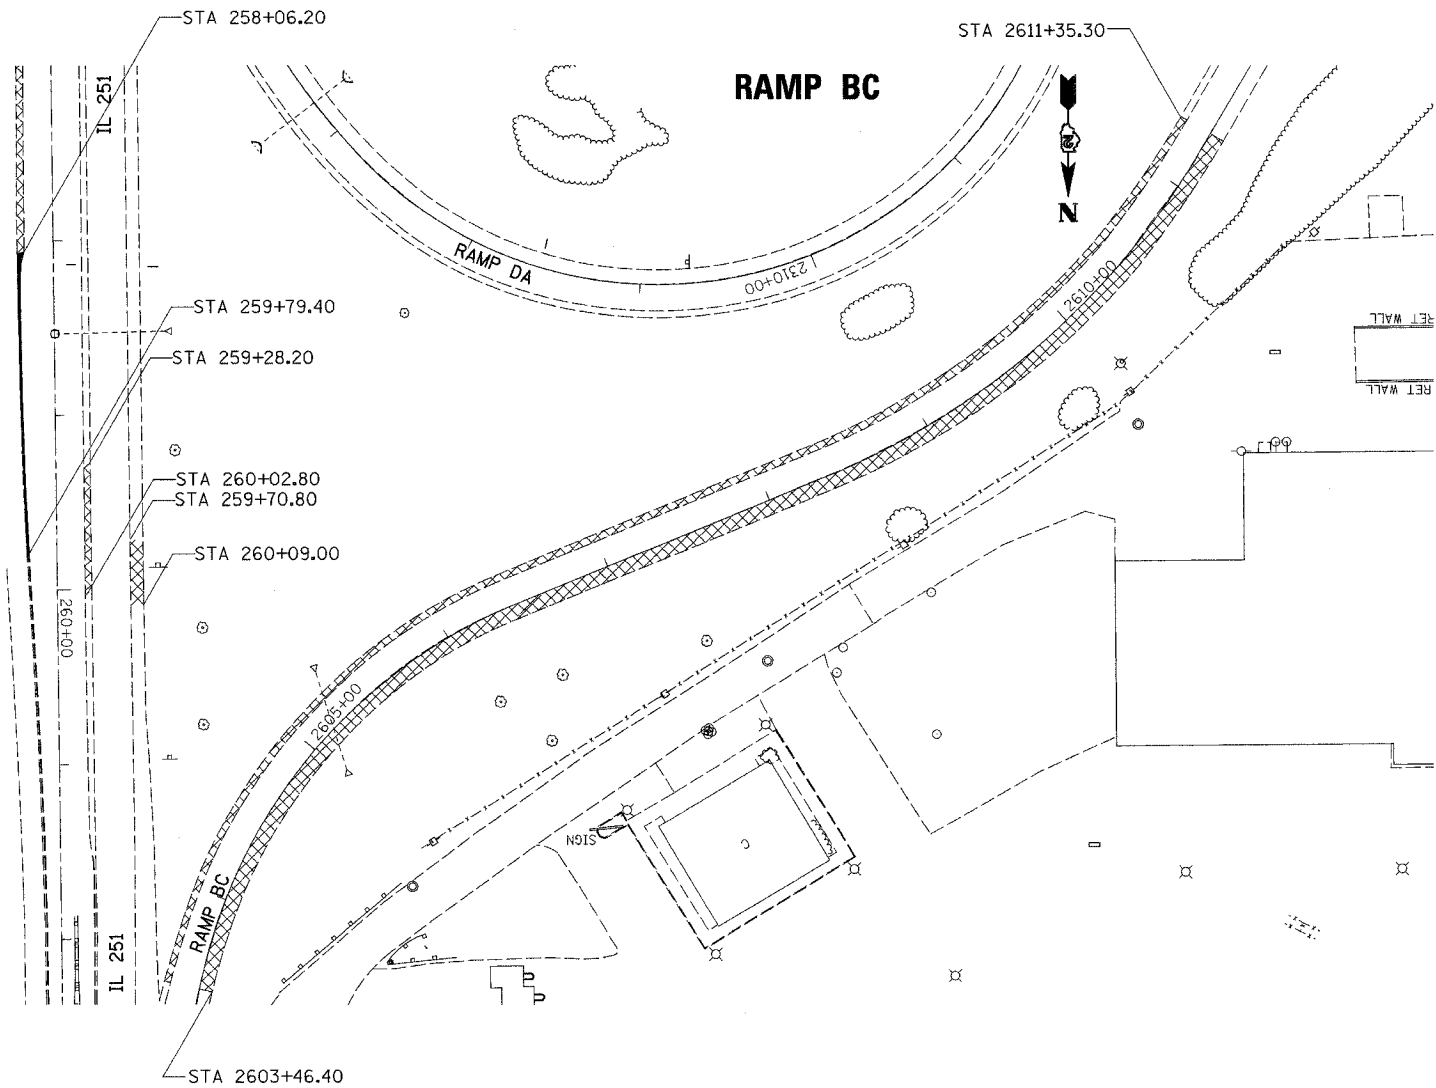

LEGEND

 = PAVED SHOULDER REMOVAL

 = COMBINATION CURB & GUTTER REMOVAL

LEGEND

 = PAVED SHOULDER REMOVAL

 = COMBINATION CURB & GUTTER REMOVAL

REVISIONS	
NAME	DATE

ILLINOIS DEPARTMENT OF TRANSPORTATION

SCALE: VERT. _____
 HORIZ. _____

DATE _____

DRAWN BY _____
 CHECKED BY _____

PLOT DATE = Fri, Mar 14 09:44:48 2008
 FILE NAME = c:\projects\62832386\62832386.dwg
 PLOT SCALE = 1/8" = 1'-0"
 USER NAME = dsradd

REMOVAL DETAILS RAMP BC & RAMP AD