
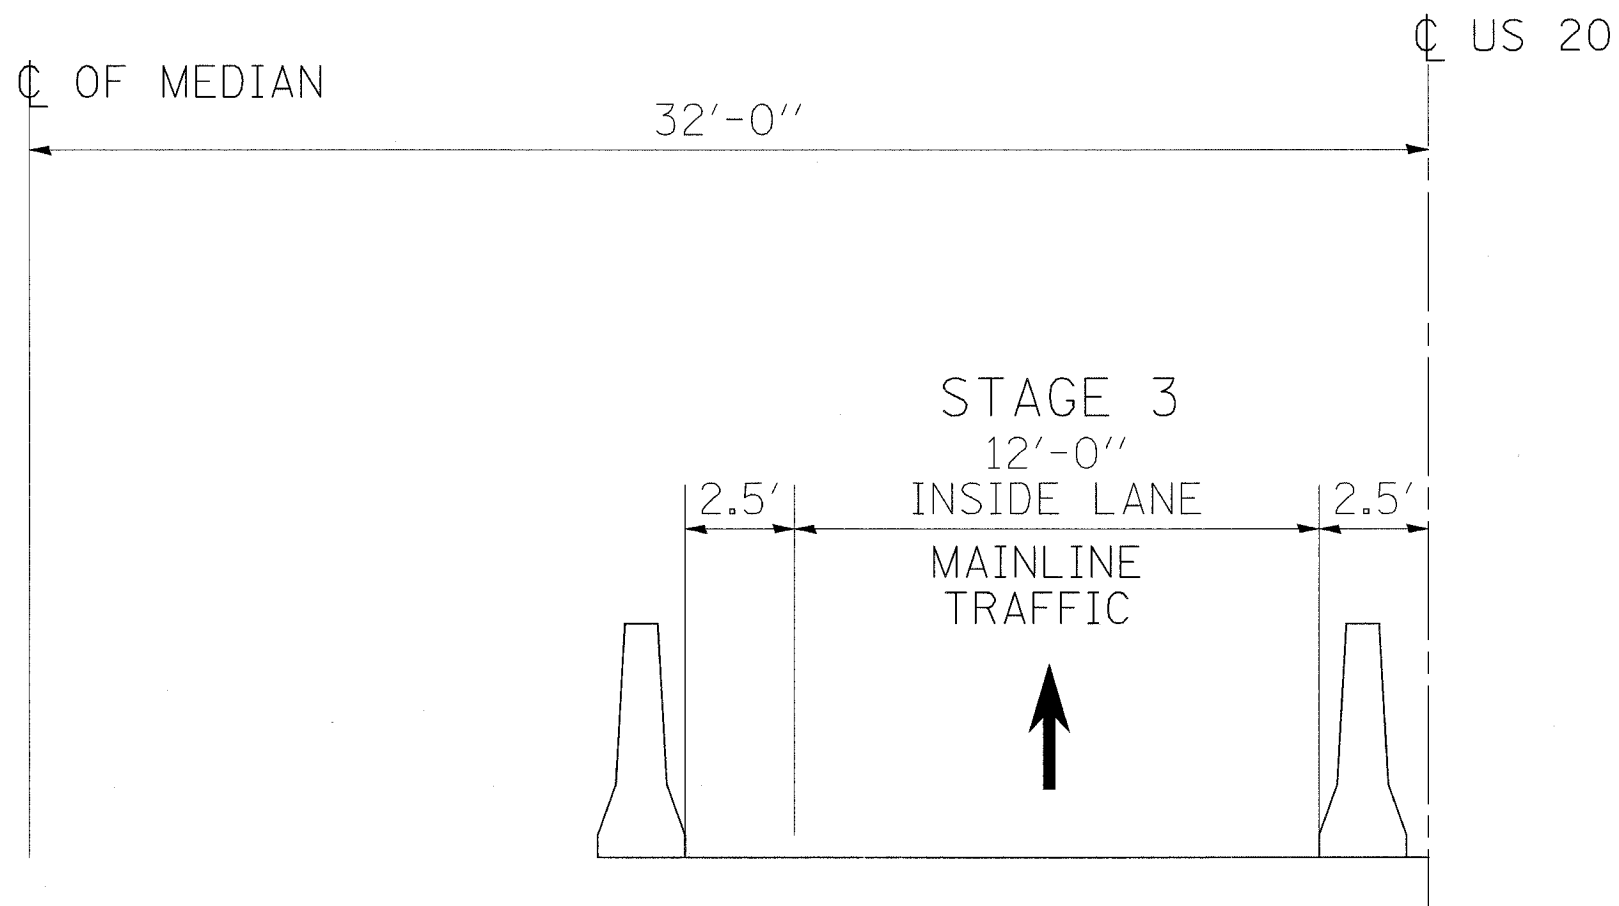


F.A.P. RTE.	SECTION	COUNTY	TOTAL SHEETS	SHEET NO.
301	3HR-2	WINNEBAGO	171	42
STA.		TO STA.		
FED. ROAD DIST. NO.		ILLINOIS	FED. AID PROJECT	

US 20 STAGING TYPICALS

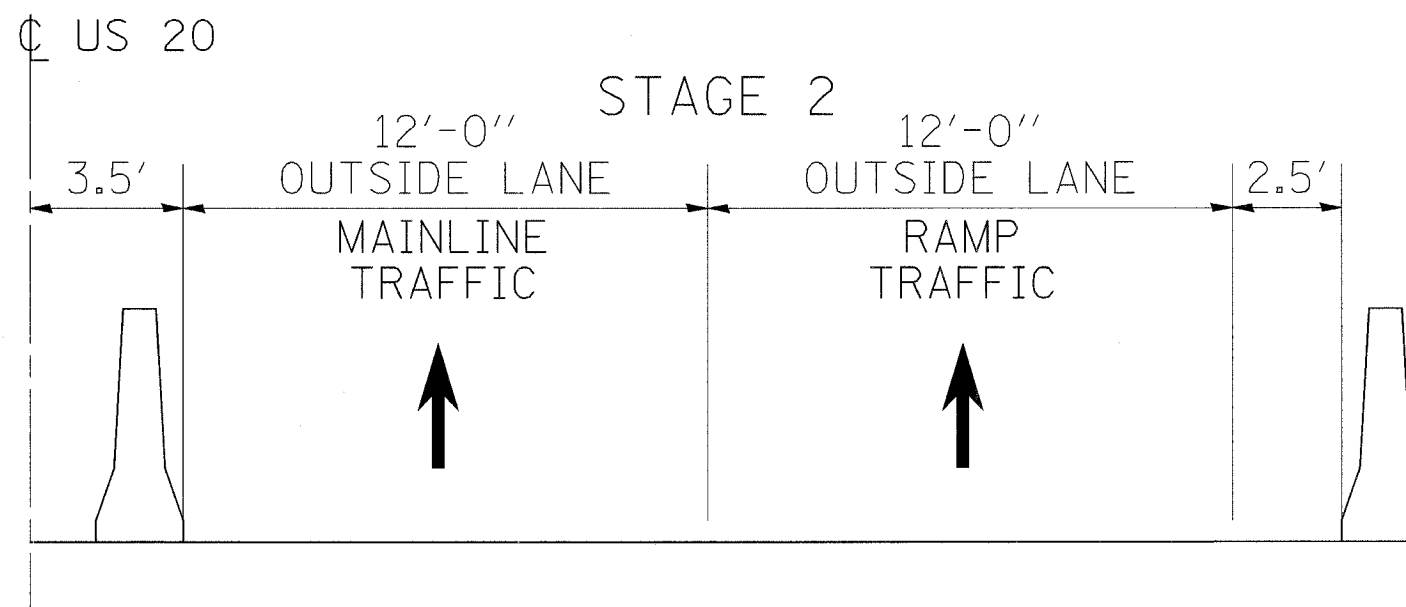

PLOT DATE = Fri, Nov 14, 2008 10:46:01 AM
 FILE NAME = c:\projects\2008\2008\2008\2008\2008.dgn
 PLOT SCALE = 20.0000 / IN.
 USER NAME = dmsidd