


# STAGE 1

CONTRACT NO. 64292

F.A.P. RTE.	SECTION	COUNTY	TOTAL SHEETS	SHEET NO.
301	3HBR-2	WINNEBAGO	171	44
STA. 233+00		TO STA. 249+00		
FED. ROAD DIST. NO.		ILLINOIS FED. AID PROJECT		

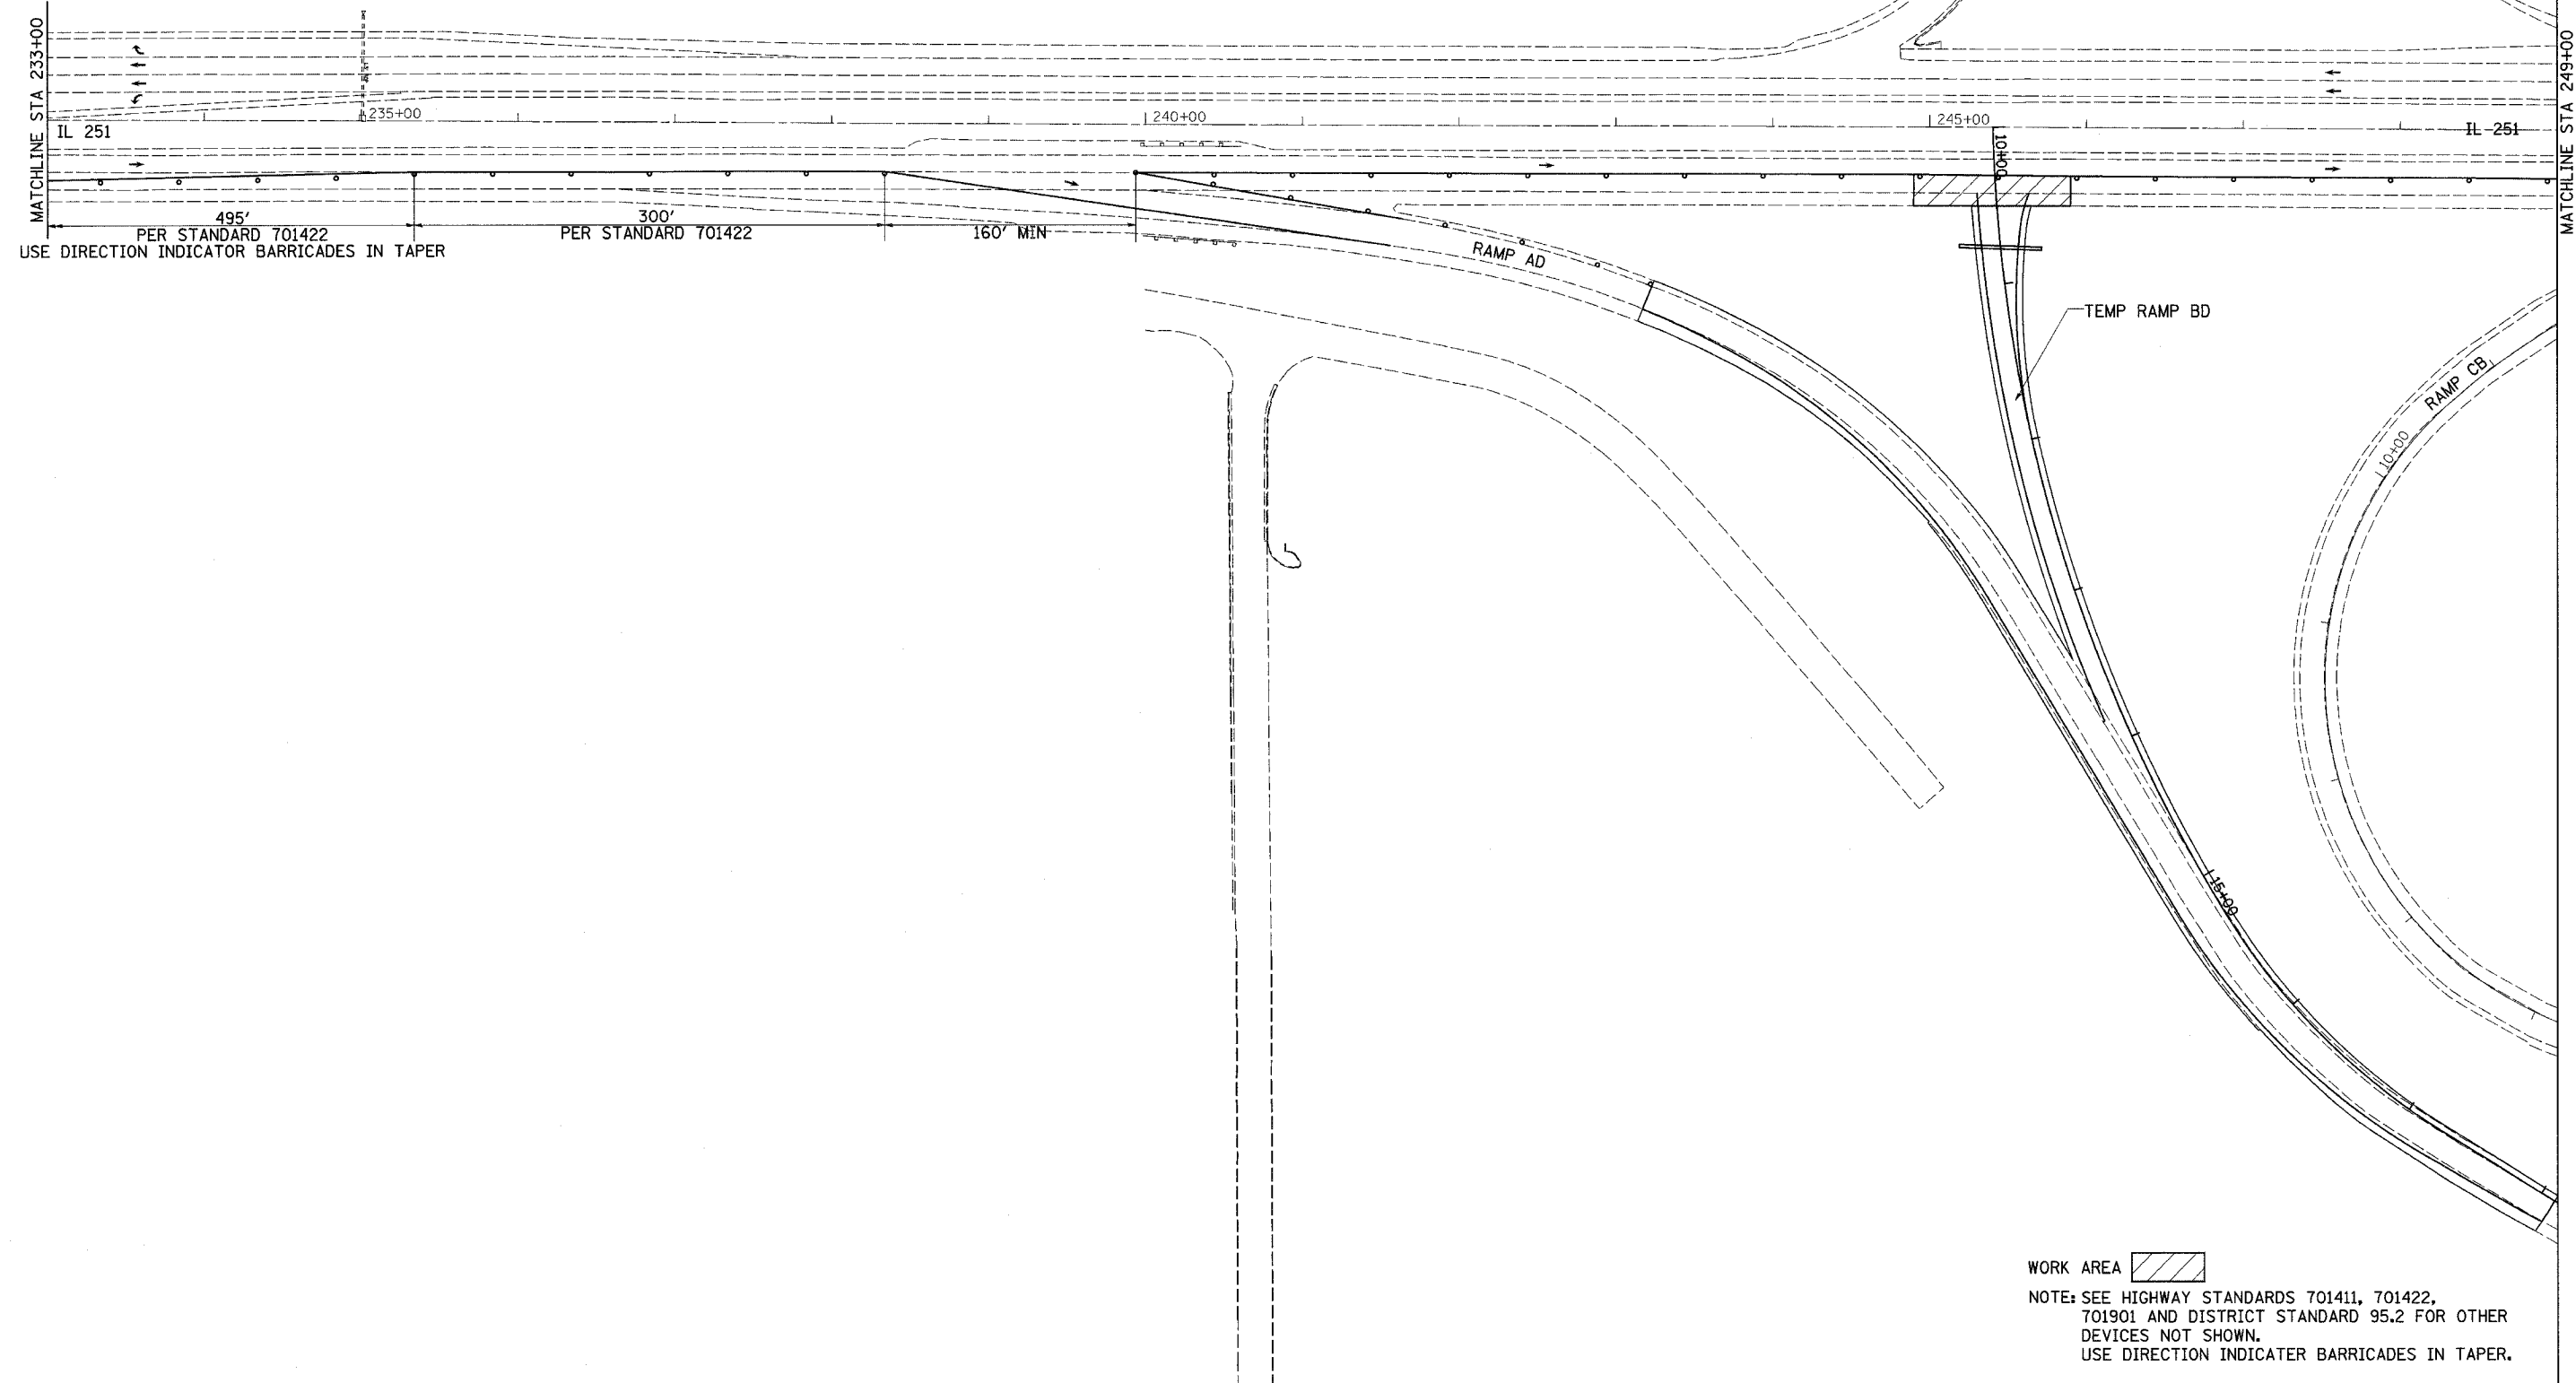

MATCHLINE STA 233+00

MATCHLINE STA 249+00

IL 251

IL 251

495'  
PER STANDARD 701422  
USE DIRECTION INDICATOR BARRICADES IN TAPER

300'  
PER STANDARD 701422

160' MIN

RAMP AD

TEMP RAMP BD

RAMP CB

WORK AREA

NOTE: SEE HIGHWAY STANDARDS 701411, 701422, 701901 AND DISTRICT STANDARD 95.2 FOR OTHER DEVICES NOT SHOWN.  
USE DIRECTION INDICATOR BARRICADES IN TAPER.

PLOT DATE = Fri, Nov 14 09:46:02 2008  
FILE NAME = c:\projects\64292\64292.dgn  
PLOT SCALE = 1/8" = 1'-0"  
USER NAME = doredd

**STAGE 1 DETAIL**