


F.A.P. RTE.	SECTION	COUNTY	TOTAL SHEETS	SHEET NO.
301	3HBR-2	WINNEBAGO	171	47
STA.		TO STA.		
FED. ROAD DIST. NO.	ILLINOIS	FED. AID PROJECT		

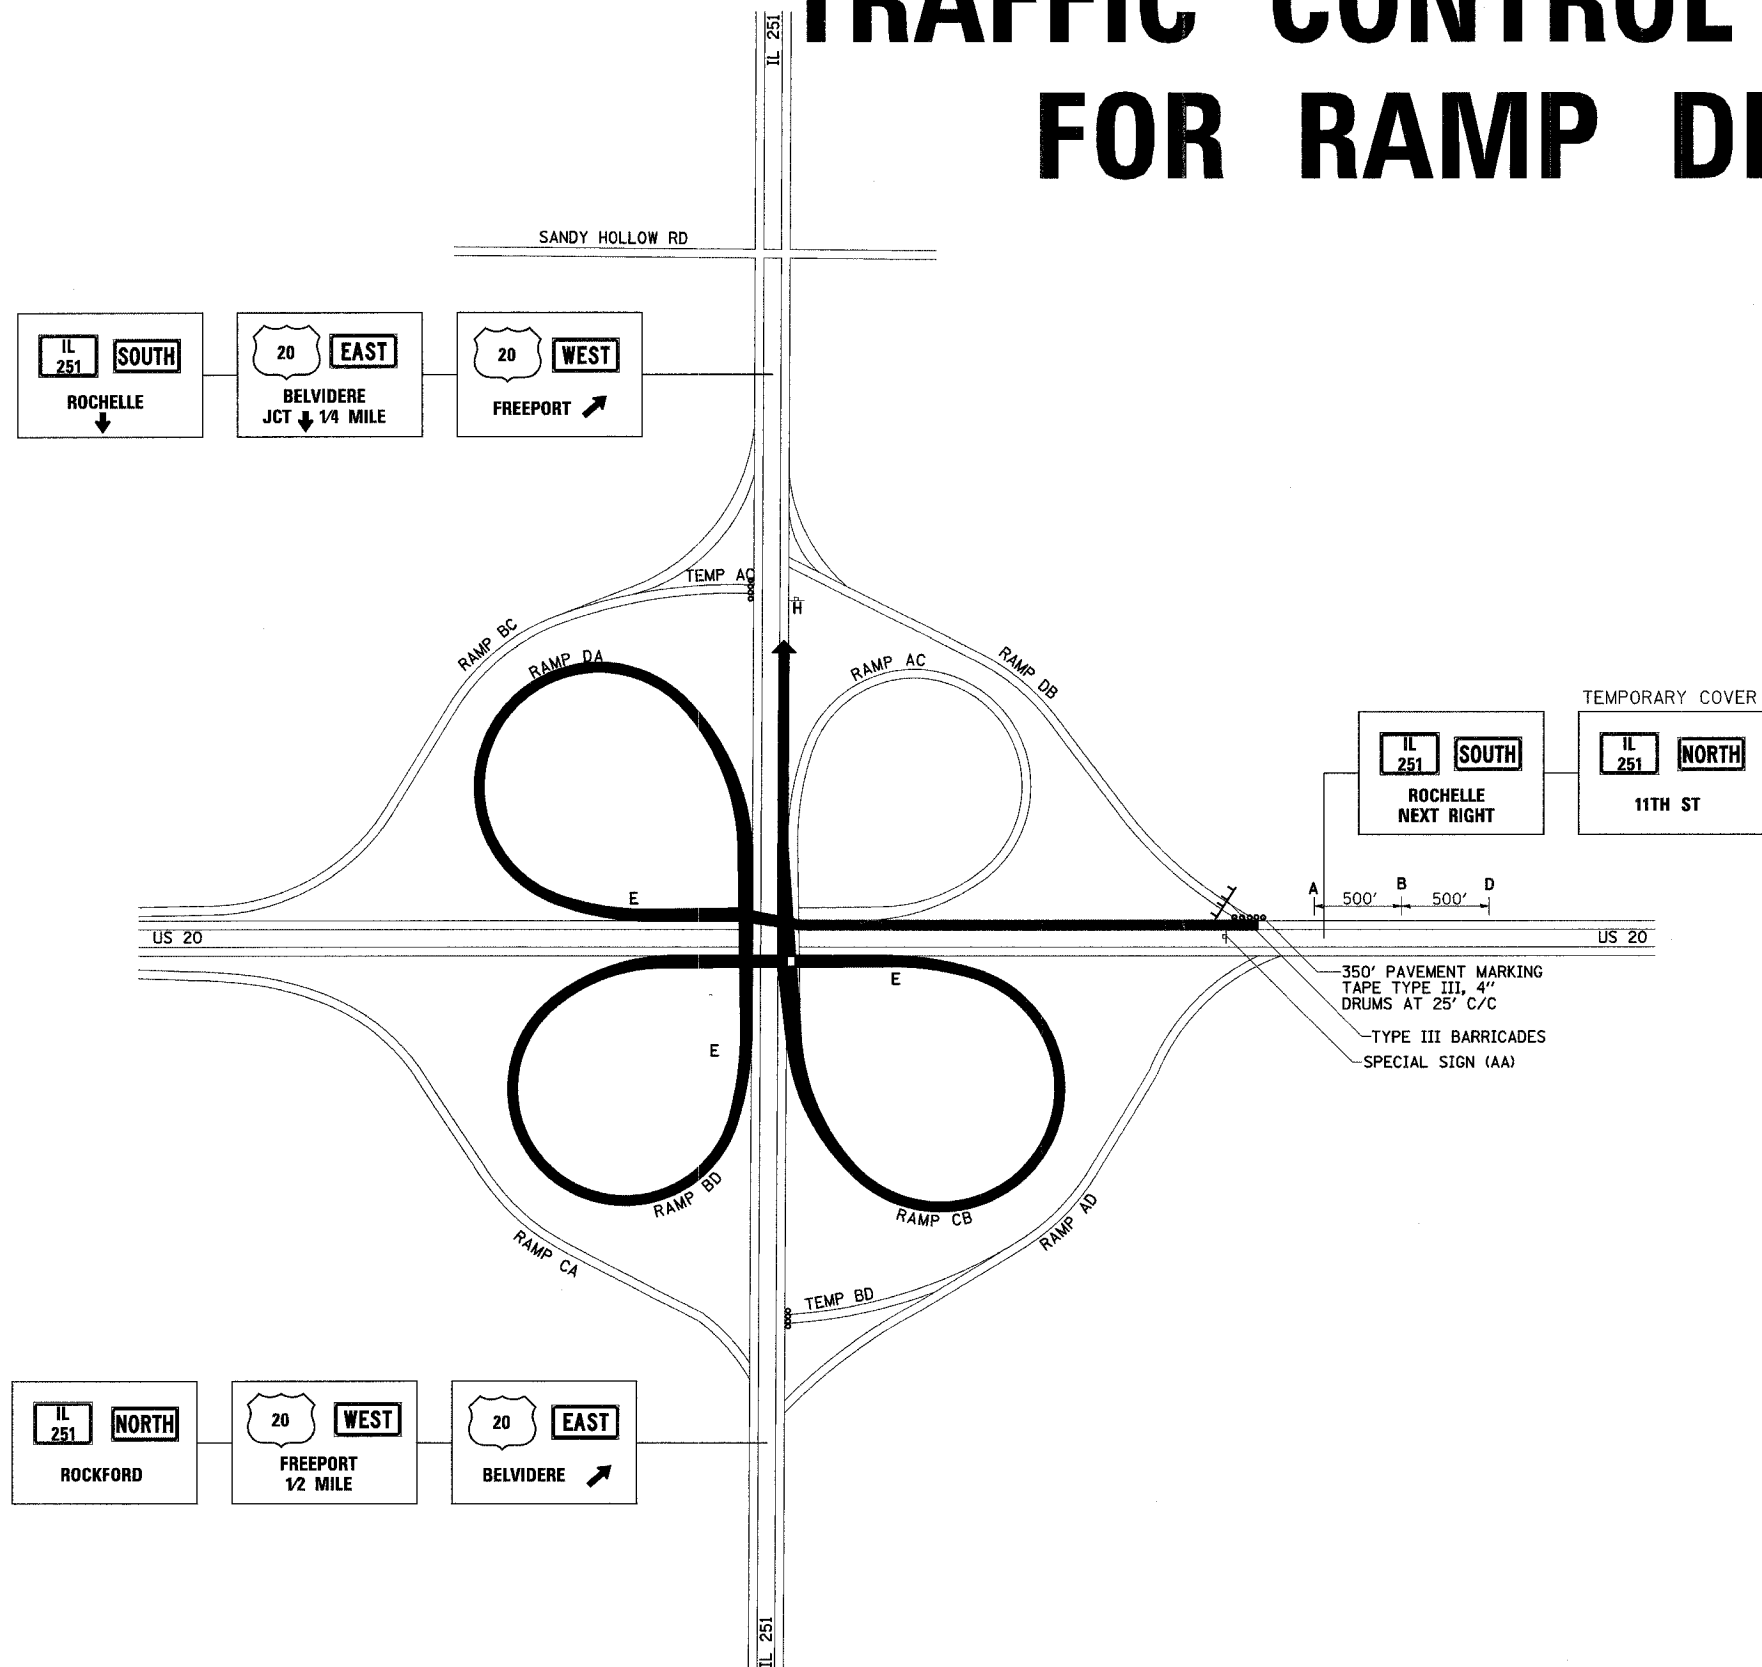

TRAFFIC CONTROL PLAN FOR RAMP DB



- A.** TO M4-5 30X15 ORANGE
NORTH M3-1 30X15 WHITE
IL 251 M1-100 36X36 WHITE
↑ M6-3 30X18 ORANGE
- B.** RAMP DETOUR AHEAD 48"
- C.** RAMP DETOUR AHEAD 48"
- D.** RAMP CLOSED AHEAD 48"
- E. RAMP DB**
TO M4-5 30X15 ORANGE
NORTH M3-1 30X15 WHITE
IL 251 M1-100 36X36 WHITE
↗ M6-2R 30X18 ORANGE
- F. RAMP BC**
TO M4-5 30X15 ORANGE
WEST M3-4 30X15 WHITE
20 M1-4 36X36 WHITE
↙ M6-2R 30X18 ORANGE
- G. RAMP AD**
TO M4-5 30X15 ORANGE
EAST M3-2 30X15 WHITE
20 M1-4 36X36 WHITE
↘ M6-2R 30X18 ORANGE
- H. END DETOUR** M4-8A 24X18
- J.** → W1-6 36X18 ORANGE
←
- SPECIAL SIGN (AA)**
RAMP DETOUR

NOTE: SEE SPECIAL SIGN DETAILS SHEET
TEMPORARY COVER CAN BE A TARP USING RUBBER TARP STRAPS.
THE RAMPS SHALL NOT BE CLOSED AT THE SAME TIME.