


F.A.P. RTE.	SECTION	COUNTY	TOTAL SHEETS	SHEET NO.
301	3HBR-2	WINNEBAGO	171	49
STA.		TO STA.		
FED. ROAD DIST. NO.		ILLINOIS FED. AID PROJECT		

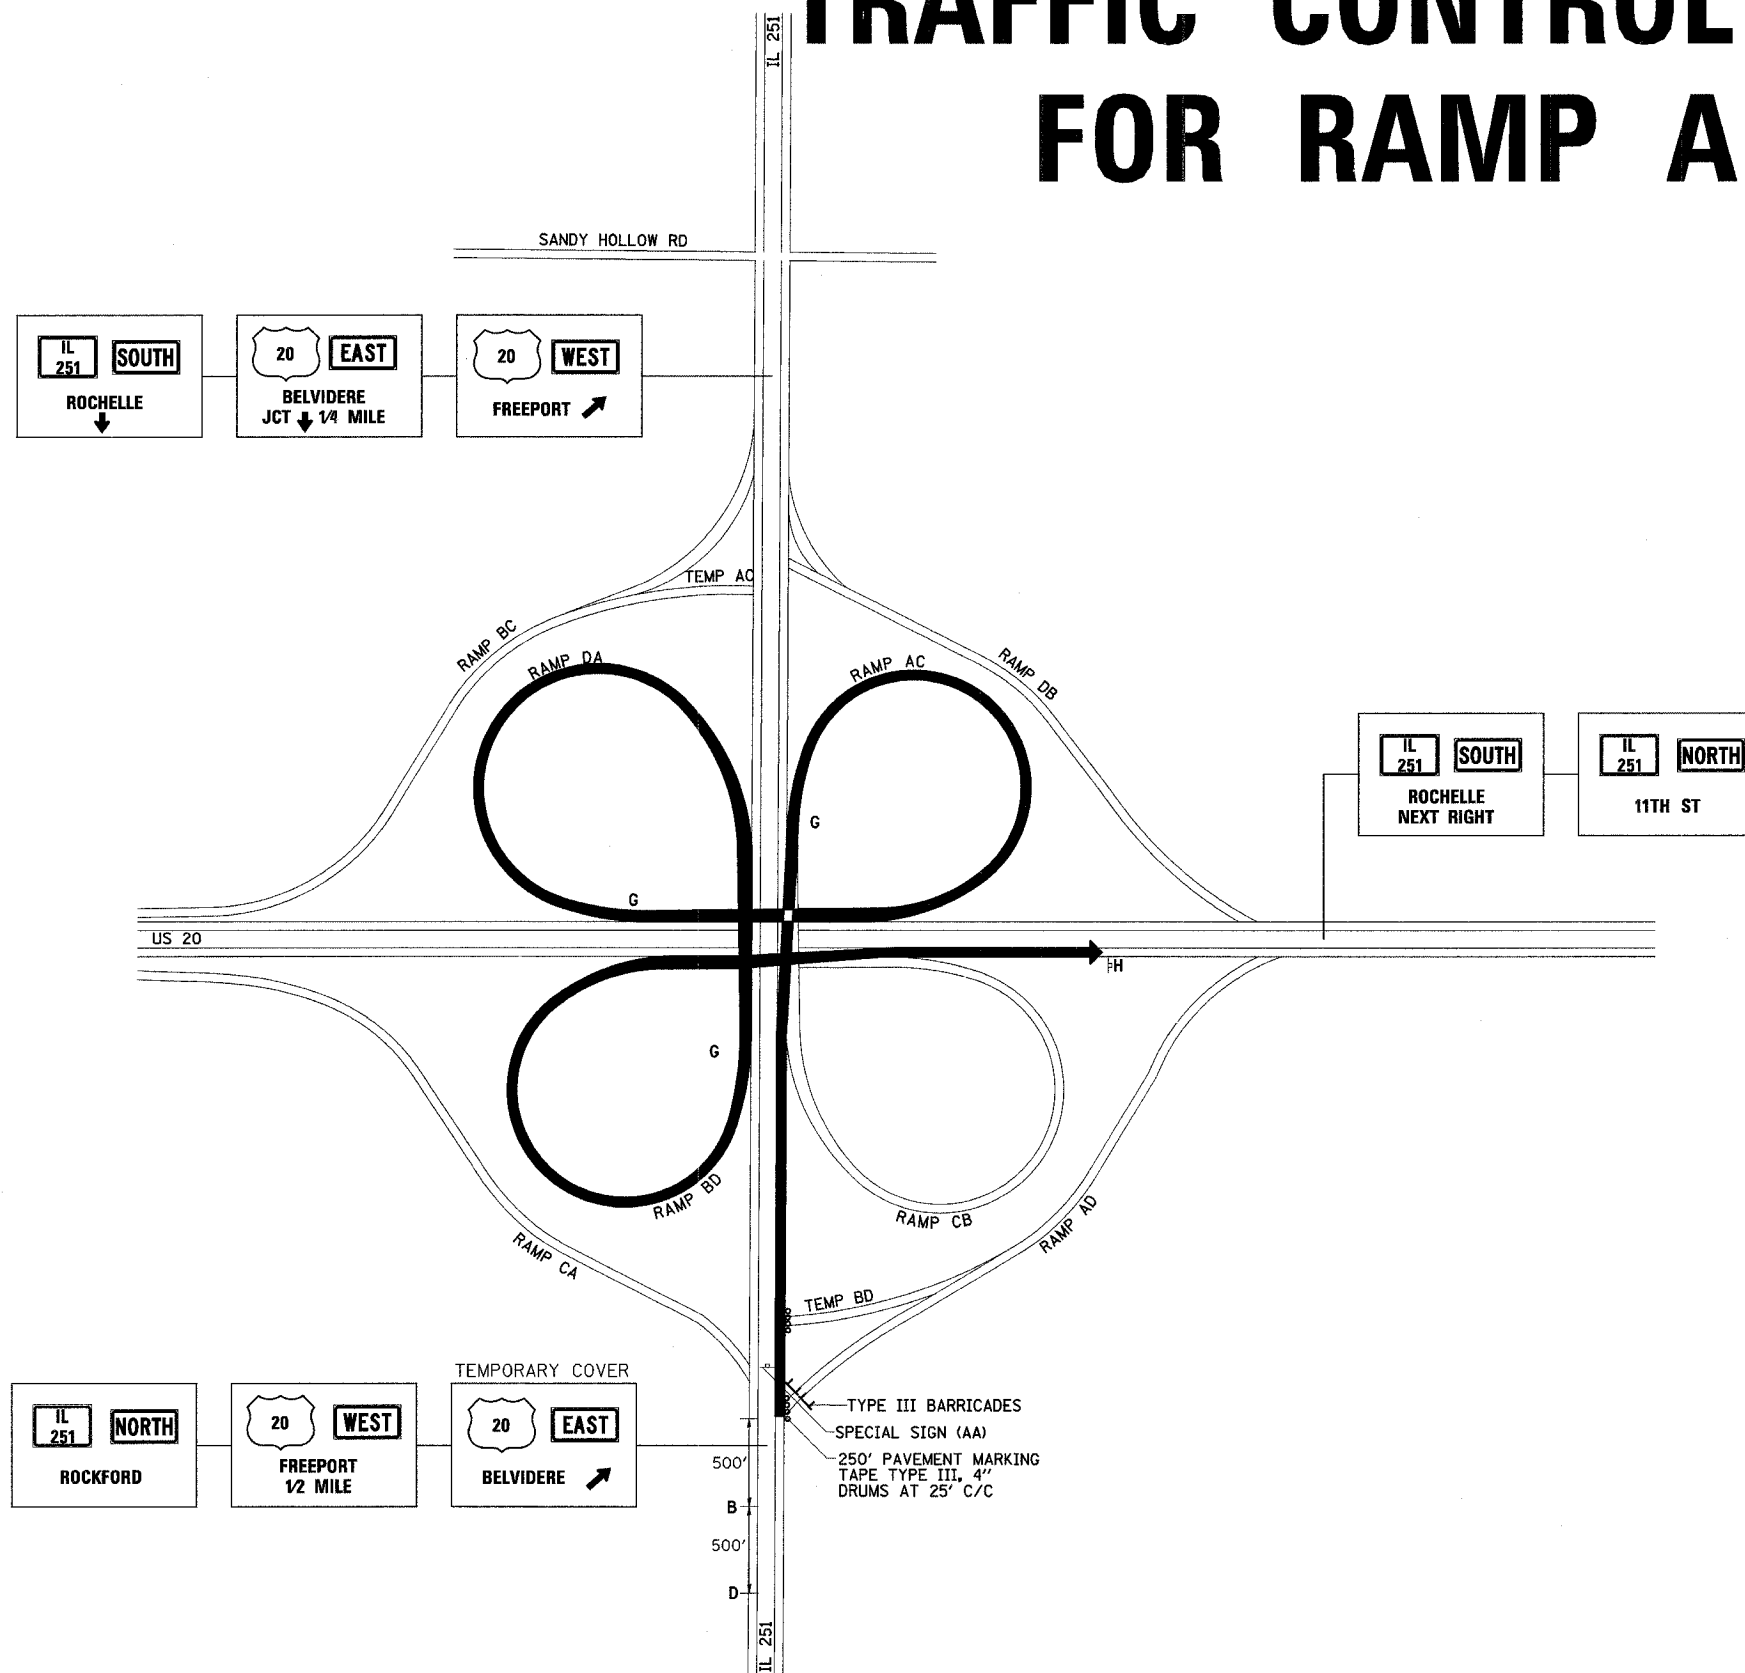

# TRAFFIC CONTROL PLAN FOR RAMP AD



- A. TO M4-5 30X15 ORANGE  
NORTH M3-1 30X15 WHITE  
IL 251 M1-100 36X36 WHITE  
↑ M6-3 30X18 ORANGE
- B. RAMP DETOUR AHEAD 48"
- C. RAMP DB TO M4-5 30X15 ORANGE  
NORTH M3-1 30X15 WHITE  
IL 251 M1-100 36X36 WHITE  
↗ M6-2R 30X18 ORANGE
- D. RAMP CLOSED AHEAD 48"
- E. RAMP DB TO M4-5 30X15 ORANGE  
NORTH M3-1 30X15 WHITE  
IL 251 M1-100 36X36 WHITE  
↗ M6-2R 30X18 ORANGE
- F. RAMP BC TO M4-5 30X15 ORANGE  
WEST M3-4 30X15 WHITE  
20 M1-4 36X36 WHITE  
↗ M6-2R 30X18 ORANGE
- G. RAMP AD TO M4-5 30X15 ORANGE  
EAST M3-2 30X15 WHITE  
20 M1-4 36X36 WHITE  
↗ M6-2R 30X18 ORANGE
- H. END DETOUR M4-8A 24X18
- I. W1-6 36X18 ORANGE
- J. W1-6 36X18 ORANGE
- SPECIAL SIGN (AA)  
RAMP DETOUR

NOTE: SEE SPECIAL SIGN DETAILS SHEET  
 TEMPORARY COVER CAN BE A TARP USING RUBBER TARP STRAPS.  
 THE RAMPS SHALL NOT BE CLOSED AT THE SAME TIME.