



# STAGE 1A

CONTRACT NO. 64292			
F.A.P. RTE.	SECTION	COUNTY	TOTAL SHEET NO.
301	3HBR-2	WINNEBAGO	171 50
STA.		TO STA.	
FED. ROAD DIST. NO.		ILLINOIS FED. AID PROJECT	

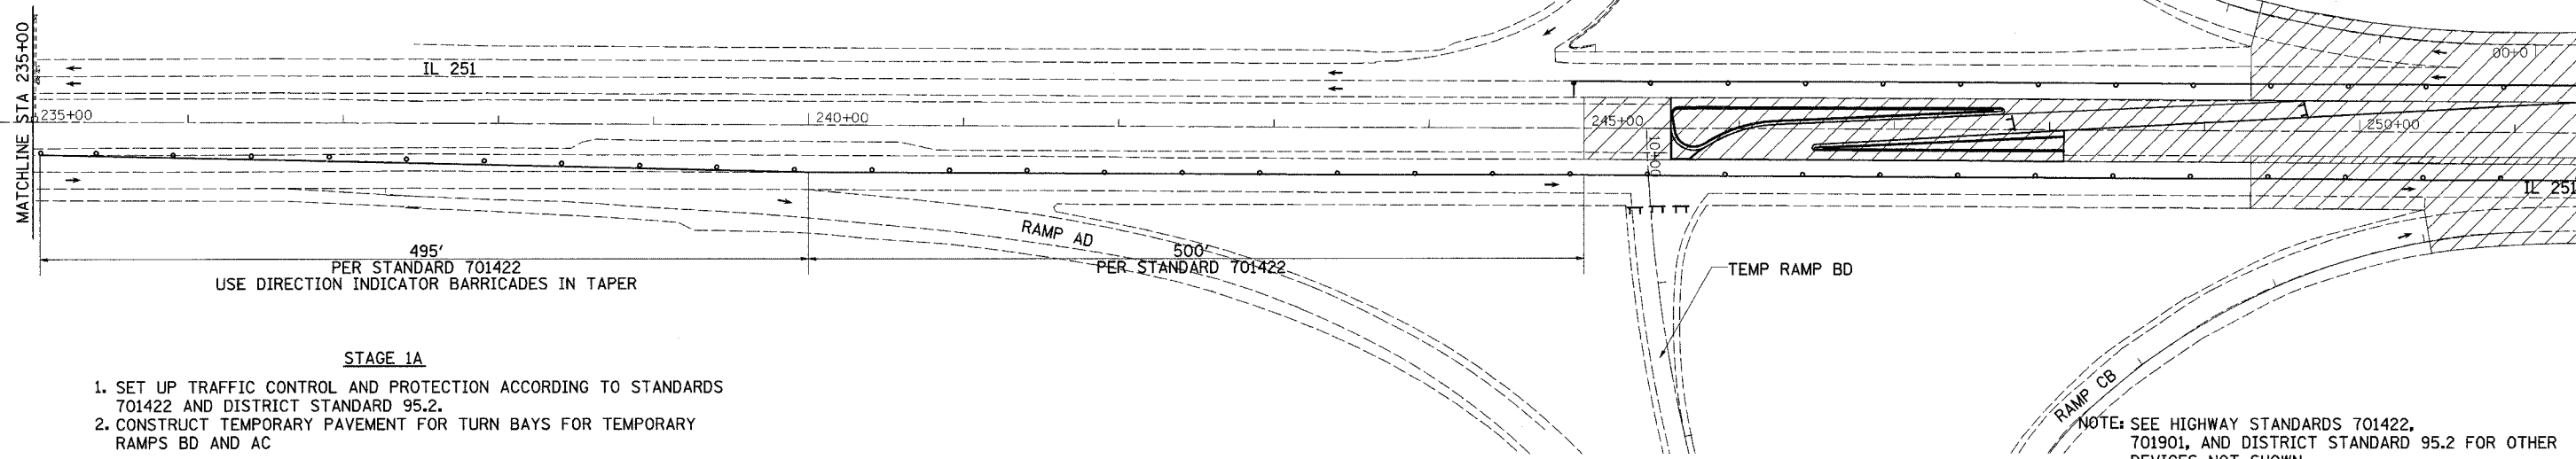

- STAGE 1A**
1. SET UP TRAFFIC CONTROL AND PROTECTION ACCORDING TO STANDARDS 701422 AND DISTRICT STANDARD 95.2.
  2. CONSTRUCT TEMPORARY PAVEMENT FOR TURN BAYS FOR TEMPORARY RAMPS BD AND AC

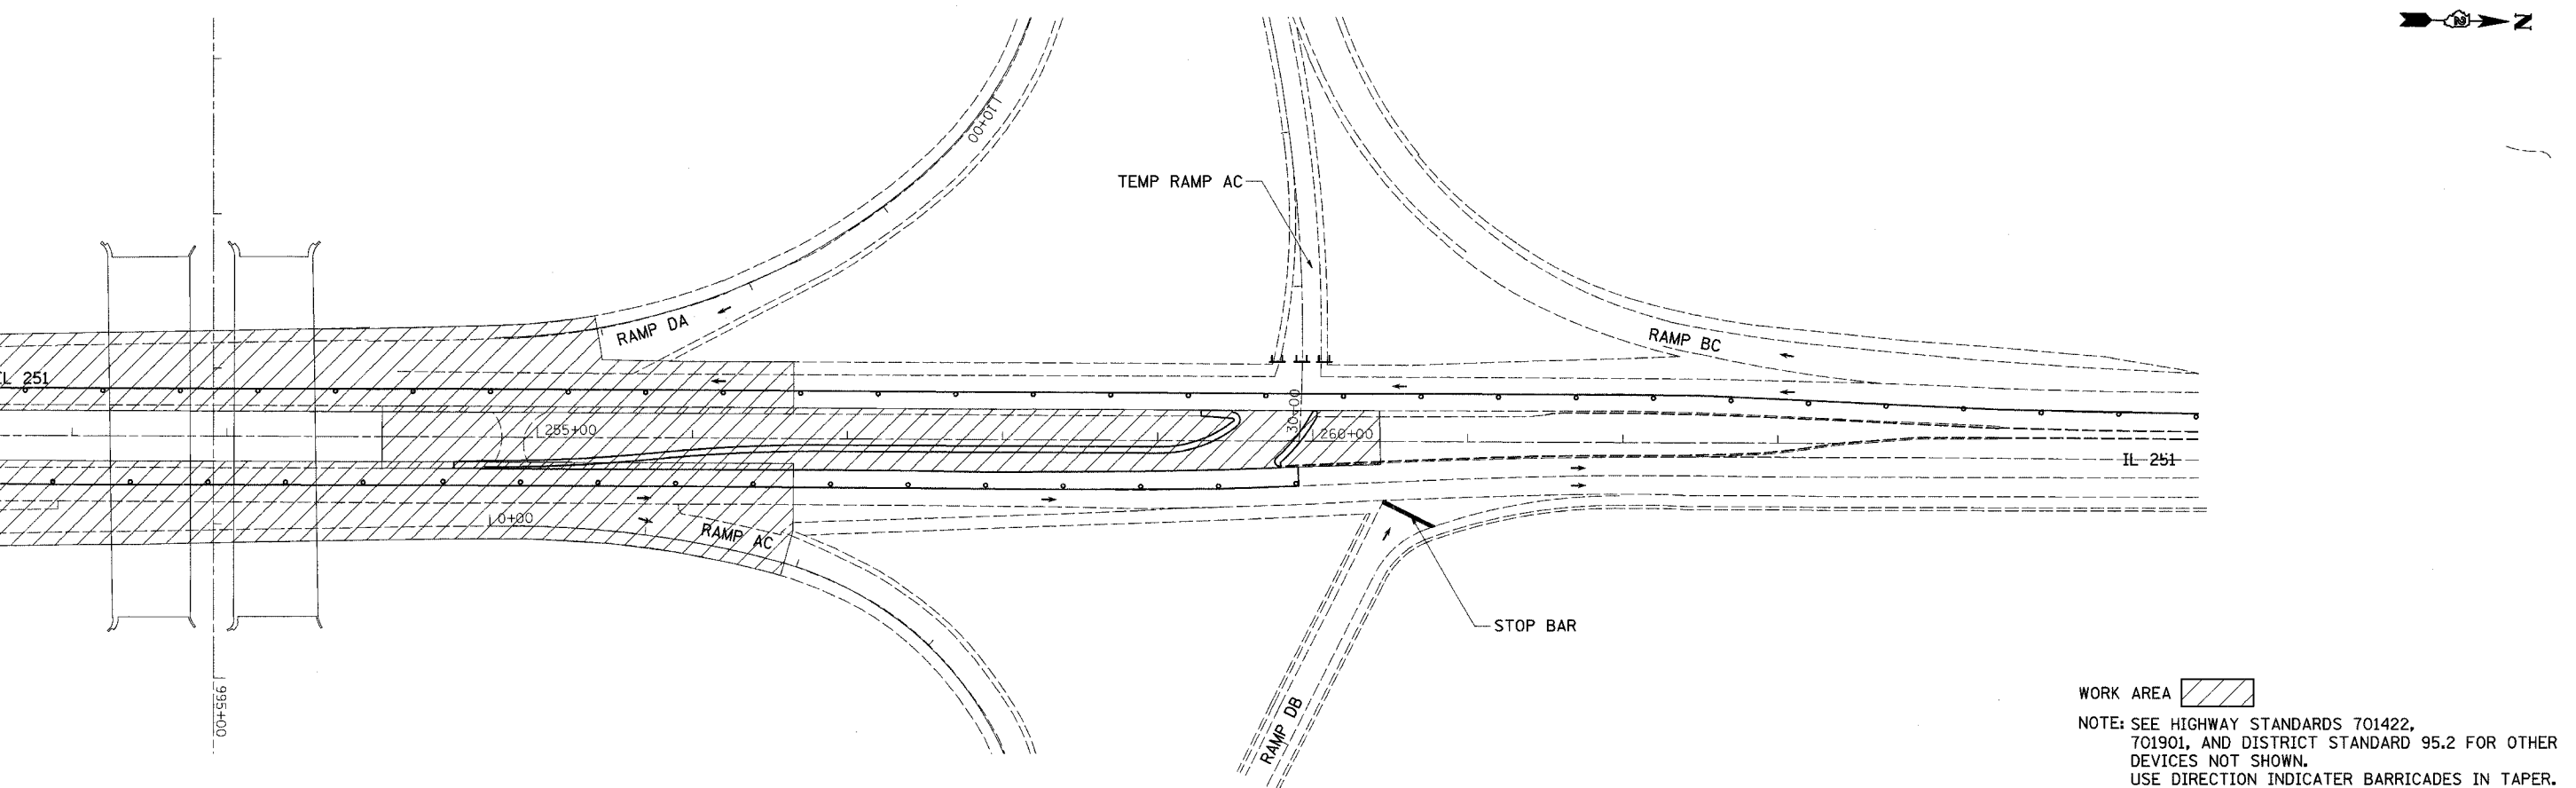

PLOT DATE = Fri, Nov 14, 09:46:02 2008  
 FILE NAME = c:\projects\2008\20081114\11141114.dgn  
 PLOT SCALE = 1/8" = 1'-0"  
 USER NAME = dmsd

## STAGE 1A DETAIL