


F.A.P. RTE.	SECTION	COUNTY	TOTAL SHEETS	SHEET NO.
301	3HBR-2	WINNEBAGO	171	55
STA.		TO STA.		
FED. ROAD DIST. NO.		ILLINOIS	FED. AID PROJECT	

STAGE 2A (IL 251)

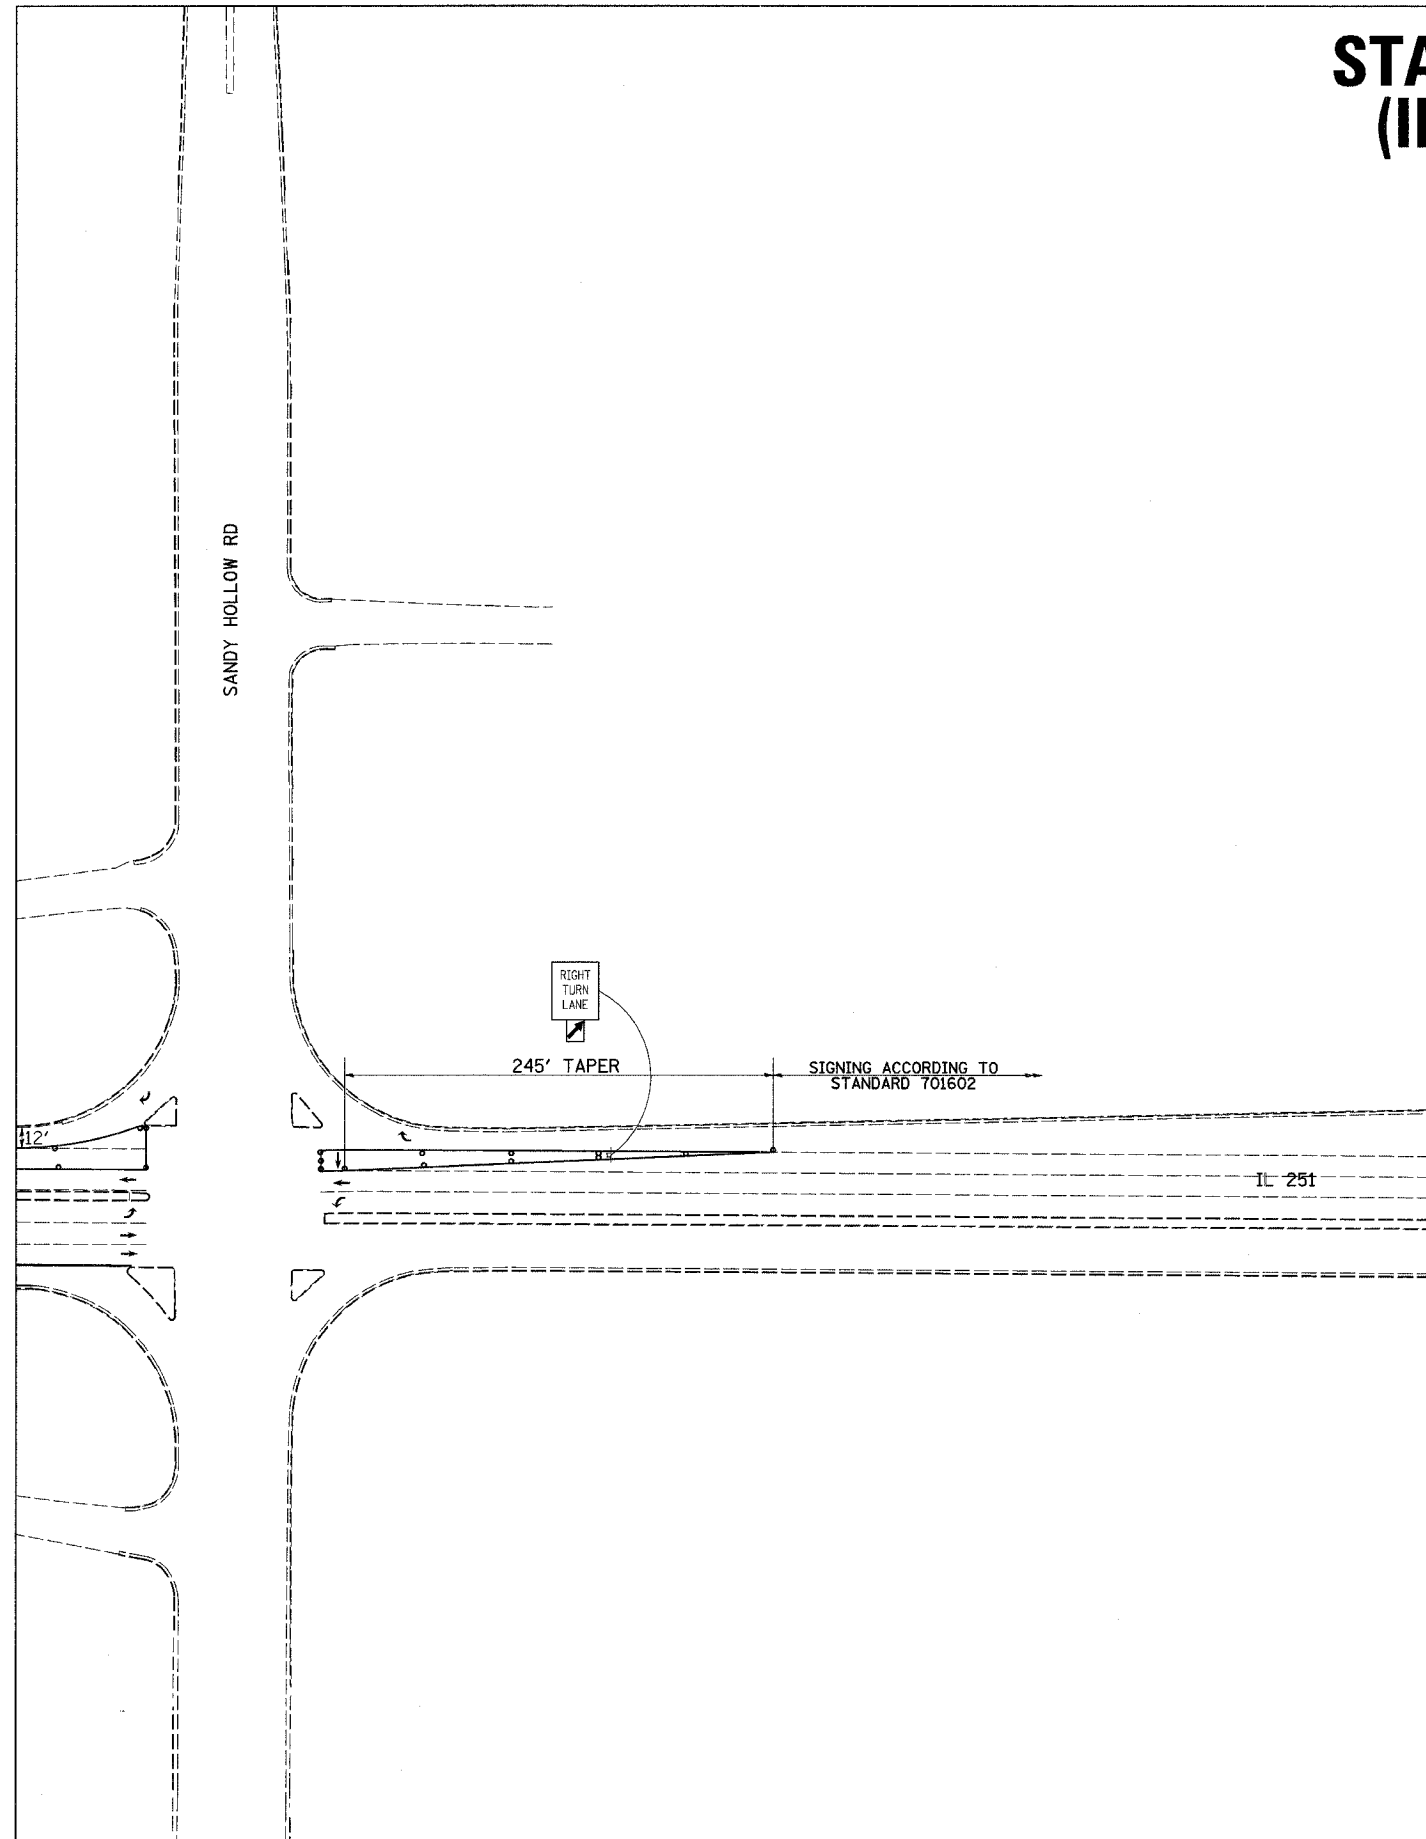

PLOT DATE = Fri, Mar 14 09:16:43 2008
 FILE NAME = c:\projects\20080319\08032008.dgn
 PLOT SCALE = 1/8" = 1'-0"
 USER NAME = dswedd

NOTE: SEE TRAFFIC CONTROL DETAIL & HIGHWAY STANDARDS 701422, 701411, 701602, 701901, AND DISTRICT STANDARD 95.2 FOR OTHER DEVICES NOT SHOWN. USE DIRECTION INDICATOR BARRICADES IN TAPER.