
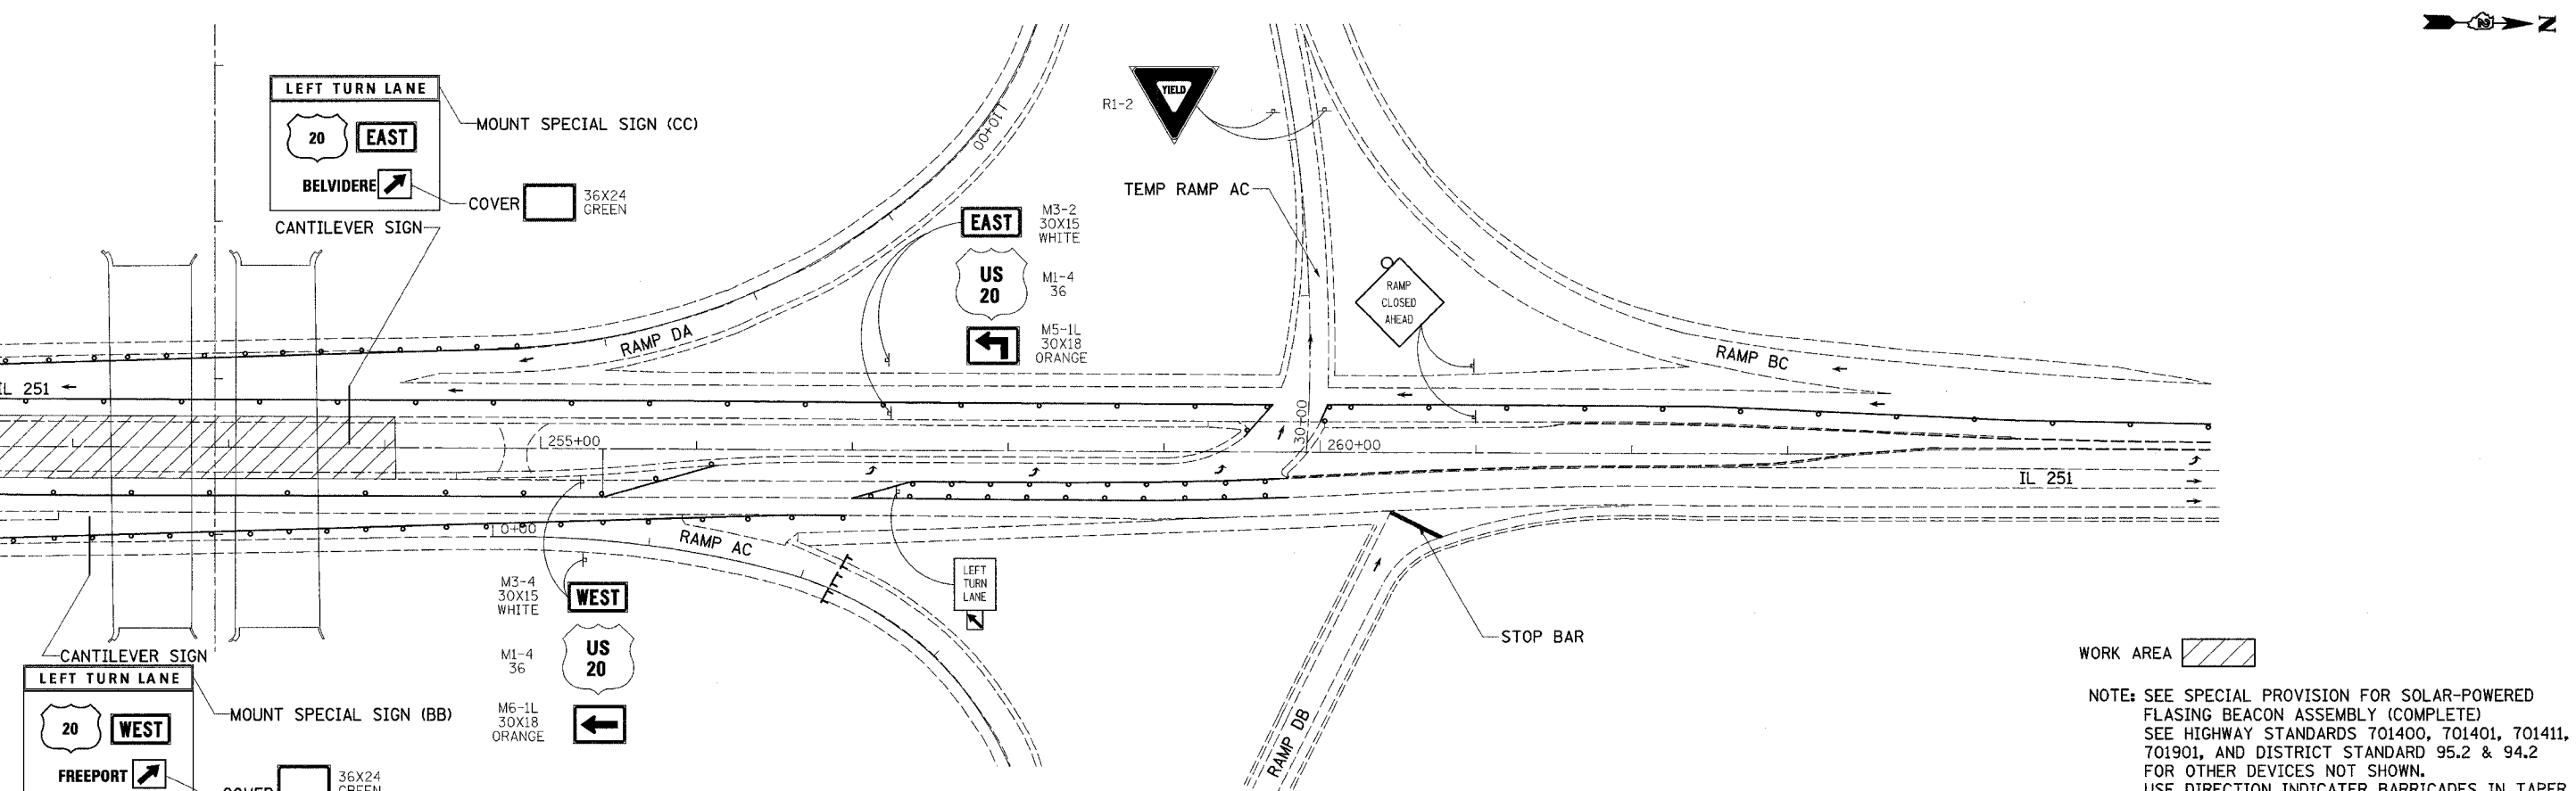


F.A.P. RTE.	SECTION	COUNTY	TOTAL SHEETS	SHEET NO.
301	3HBR-2	WINNEBAGO	171	64
STA.		TO STA.		
FED. ROAD DIST. NO.		ILLINOIS FED. AID PROJECT		

STAGE 3B (IL 251)

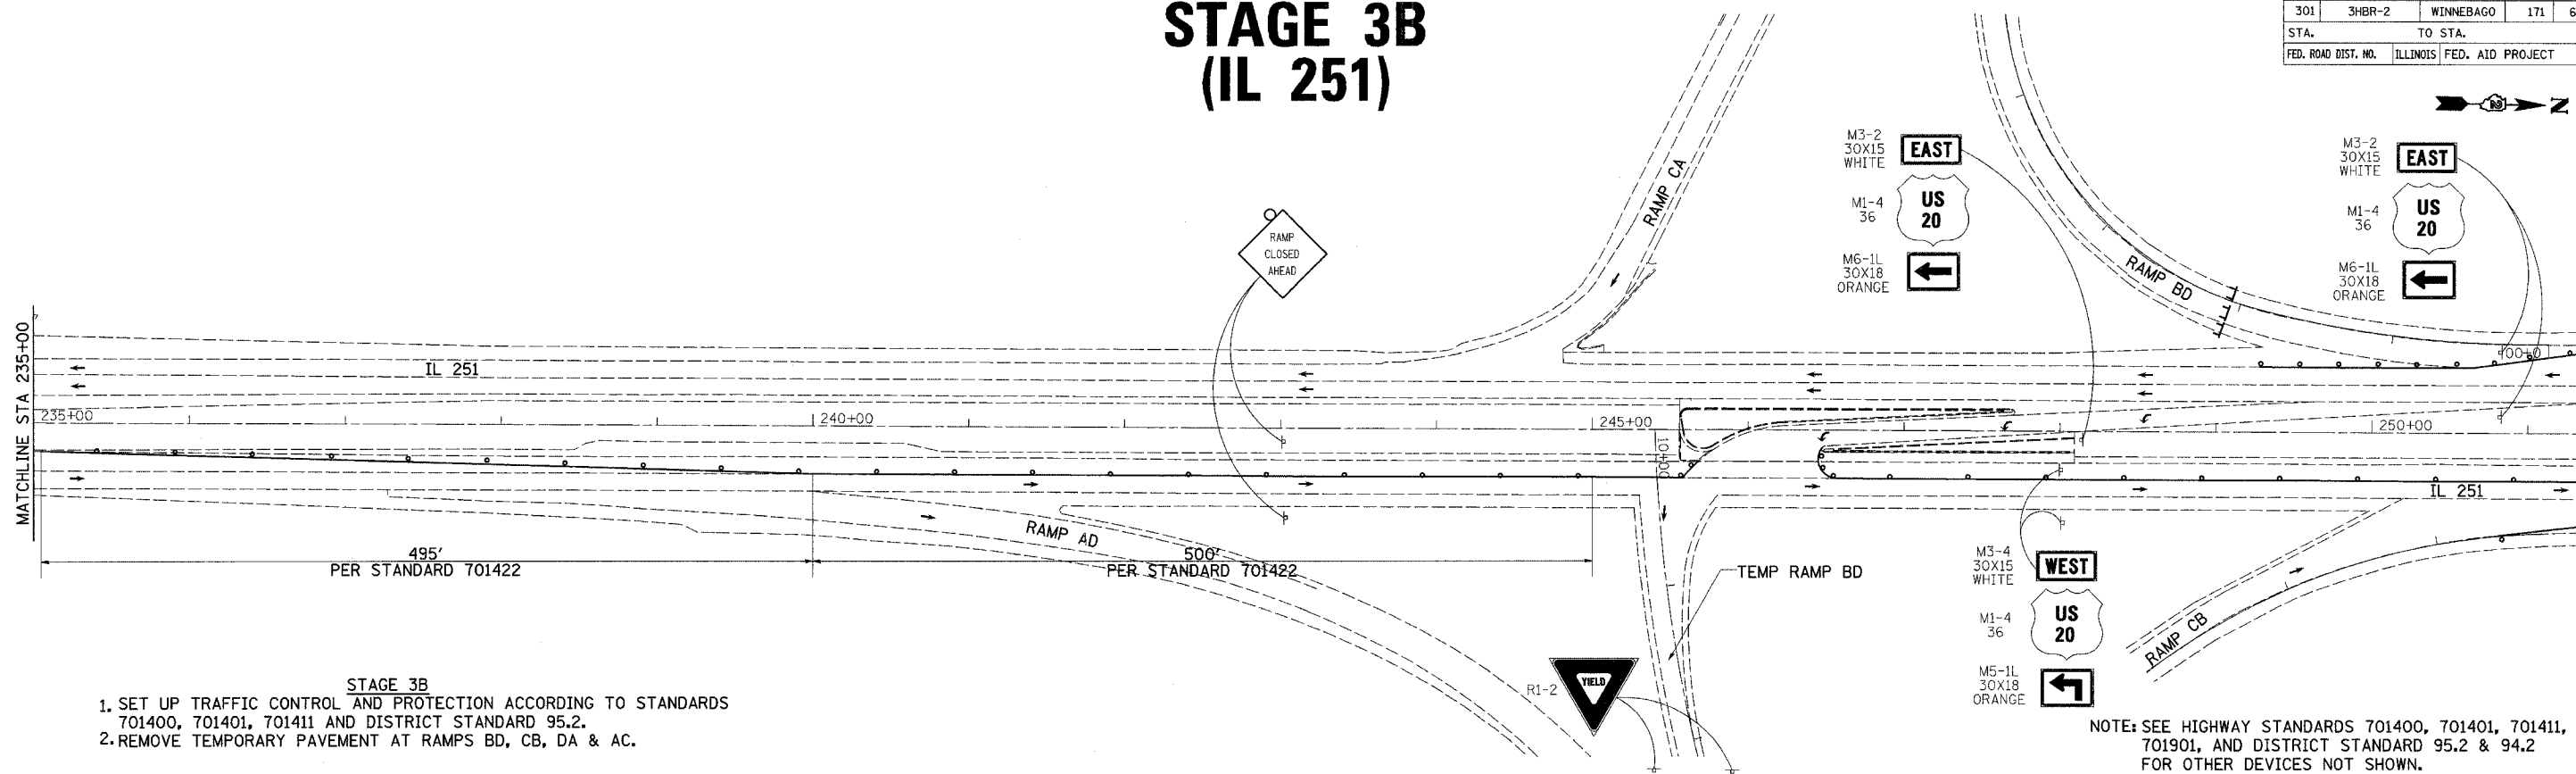

PLOT DATE = Fri, Nov 14 09:46:04 2008
 FILE NAME = c:\projects\2008\2008_08_20\2008_08_20.dgn
 PLOT SCALE = 1/8" = 1'-0"
 USER NAME = dward

STAGE 3B DETAIL(IL 251)