


STATE OF ILLINOIS
DEPARTMENT OF TRANSPORTATION

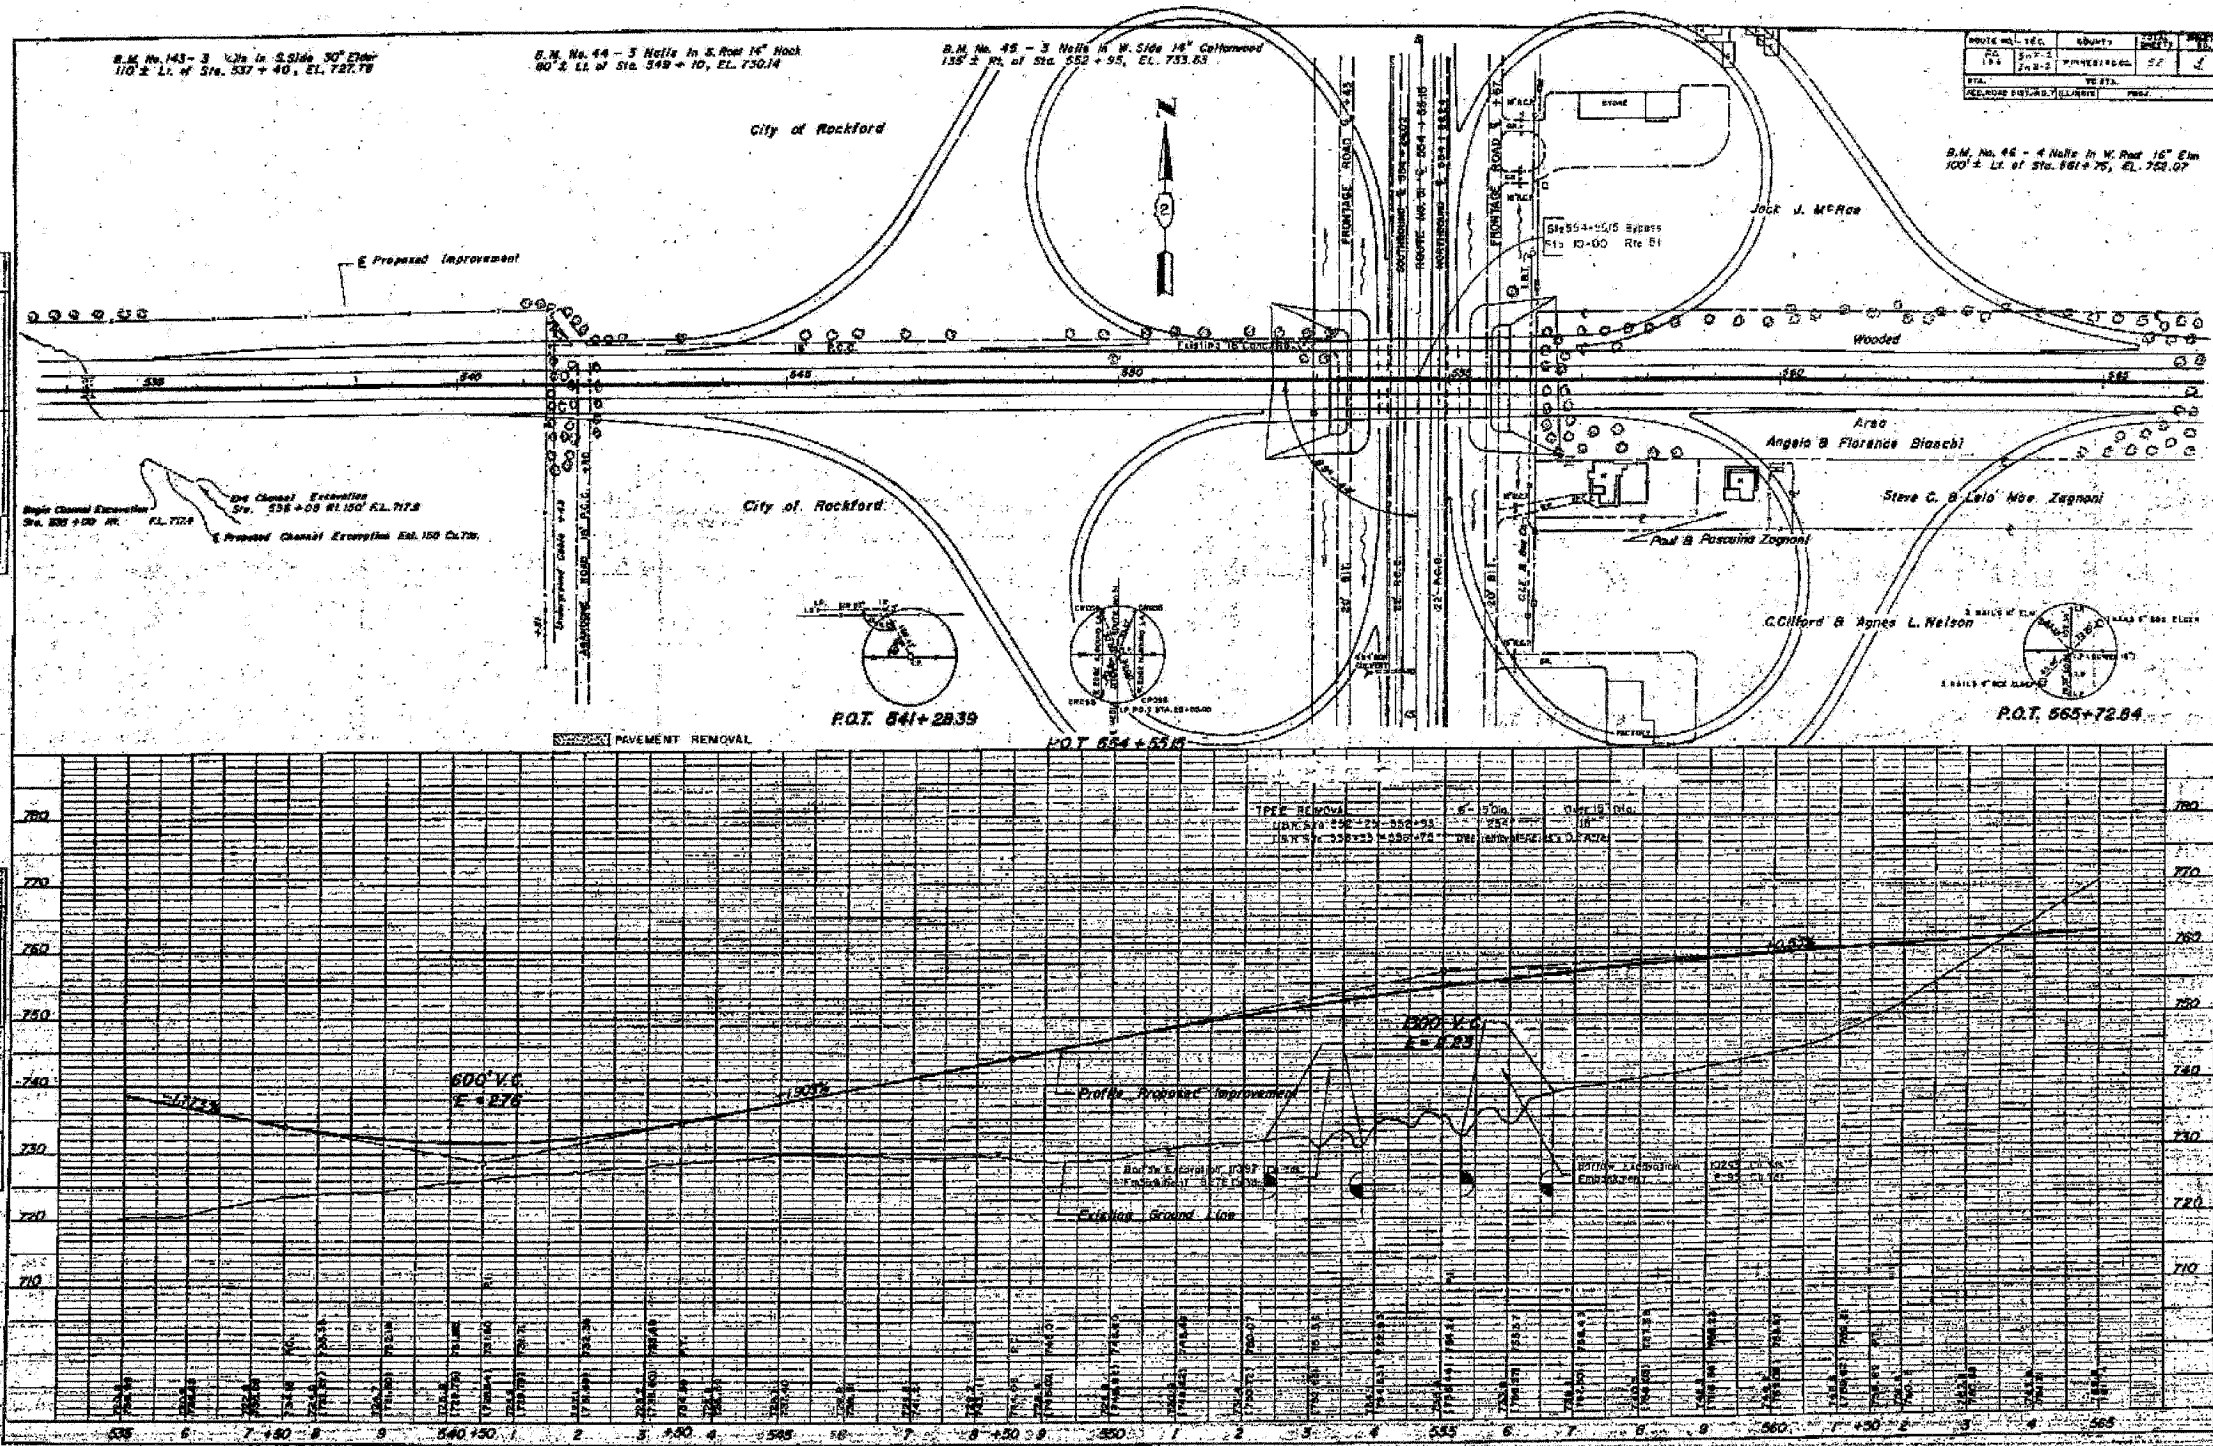

PLAN	DATE	BY	CHECKED

PROFILE	DATE	BY	CHECKED

SHEET NO. 3	F.A.P. RTE.	SECTION	COUNTY	TOTAL SHEETS	SHEET NO.
	301	3HBR-2	WINNEBAGO	171	72
19 SHEETS	CONTRACT NO. 64292				
FED. ROAD DIST. NO.		ILLINOIS FED. AID PROJECT			