



STATE OF ILLINOIS
DEPARTMENT OF TRANSPORTATION


ROUTE NO.	SEC.	COUNTY	TOTAL SHEETS	SHEET NO.
F.A. 194	301	WINNEBAGO	171	75
301-2				
PROJECT: WINNEBAGO COUNTY				
PIER 3 W.B. RDWY PIER 1 E.B. RDWY				

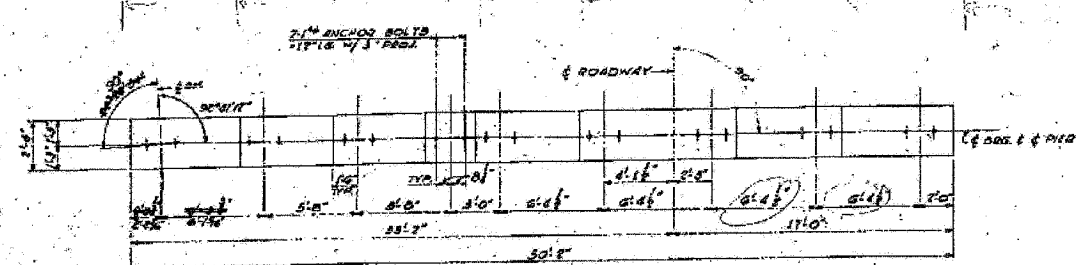


TOP PLAN
PIER 3 - W.B. ROADWAY
PIER 1 - E.B. ROADWAY
SCALE: 1/4" = 1'-0"

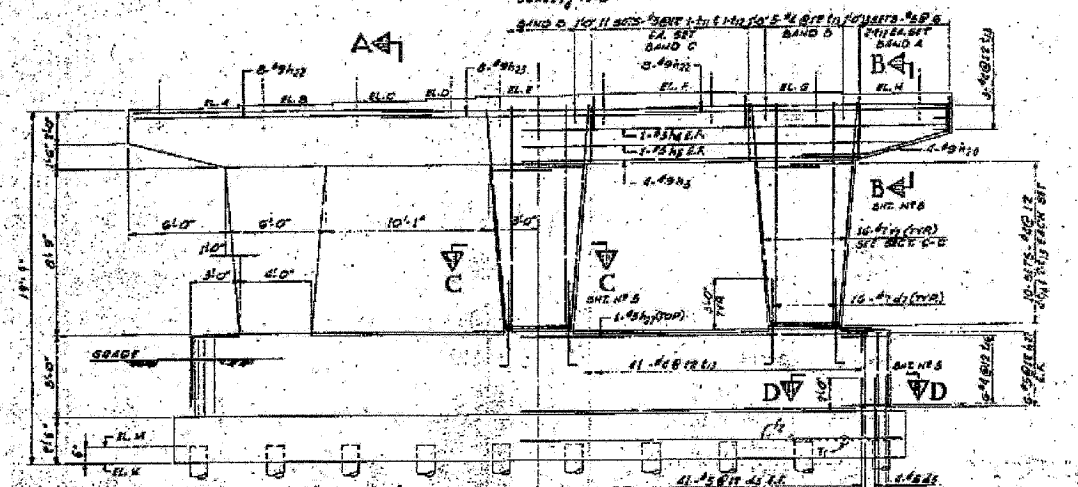

DIMENSIONS
REINFORCING
(SYMMETRICAL ABOUT & EXCEPT AS SHOWN)
SCALE: 1/4" = 1'-0"

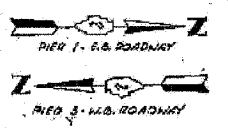

SECTION A-A
SCALE: 1/4" = 1'-0"

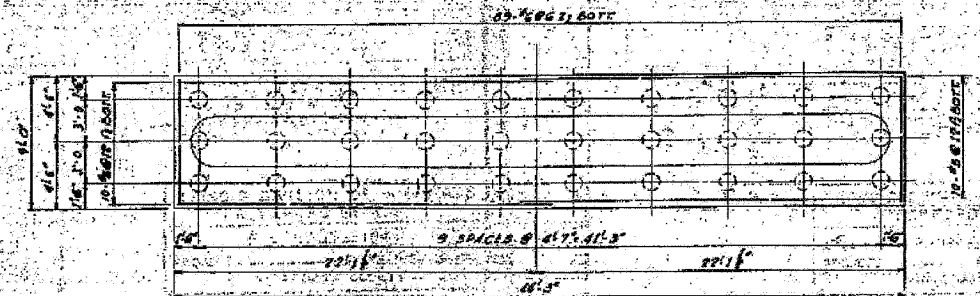

FOOTING PLAN
SCALE: 1/4" = 1'-0"

TABLE OF ELEVATIONS

LEVEL	PIER 3	PIER 1
A	749.46	747.61
B	749.50	747.75
C	749.77	747.87
D	749.83	747.99
E	749.90	748.01
F	749.98	748.11
G	749.93	748.06
H	749.20	747.93
I	749.77	747.88
M	750.22	748.36

NOTES:
1. FOR GENERAL NOTES SEE SHEET NO. 2.
2. FOR REINFORCING SCHEDULES SEE SHEET NO. 10.
3. WORK THIS DRAWING WITH SHEET NO. 2.

PILE DATA:
1. 10 TON CAPACITATED PILES.
2. ESTIMATED LENGTH - 17 FT.
3. LUNGS & BEDS - 50
4. EACH SHOD WITH A METAL SHOE.

QUANTITIES

ITEM	UNIT	TOTALS
CLASS A CONCRETE CURB	164.0	
REINFORCEMENT BARS	191.28	
CASTED PILES	150	
METAL SHOES	60	

ILLINOIS DIVISION OF HIGHWAYS
ROCKFORD BYPASS
F. A. ROUTE 194
SECTION 3HBR-2
PROJECT: WINNEBAGO COUNTY
PIER 3 W.B. RDWY
PIER 1 E.B. RDWY

SHEET NO. 6 19 SHEETS	F.A.P. RTE.	SECTION	COUNTY	TOTAL SHEETS	SHEET NO.
	301	3HBR-2	WINNEBAGO	171	75
FED. ROAD DIST. NO.			ILLINOIS	FED. AID PROJECT	
CONTRACT NO. 64292					