


STATE OF ILLINOIS
DEPARTMENT OF TRANSPORTATION

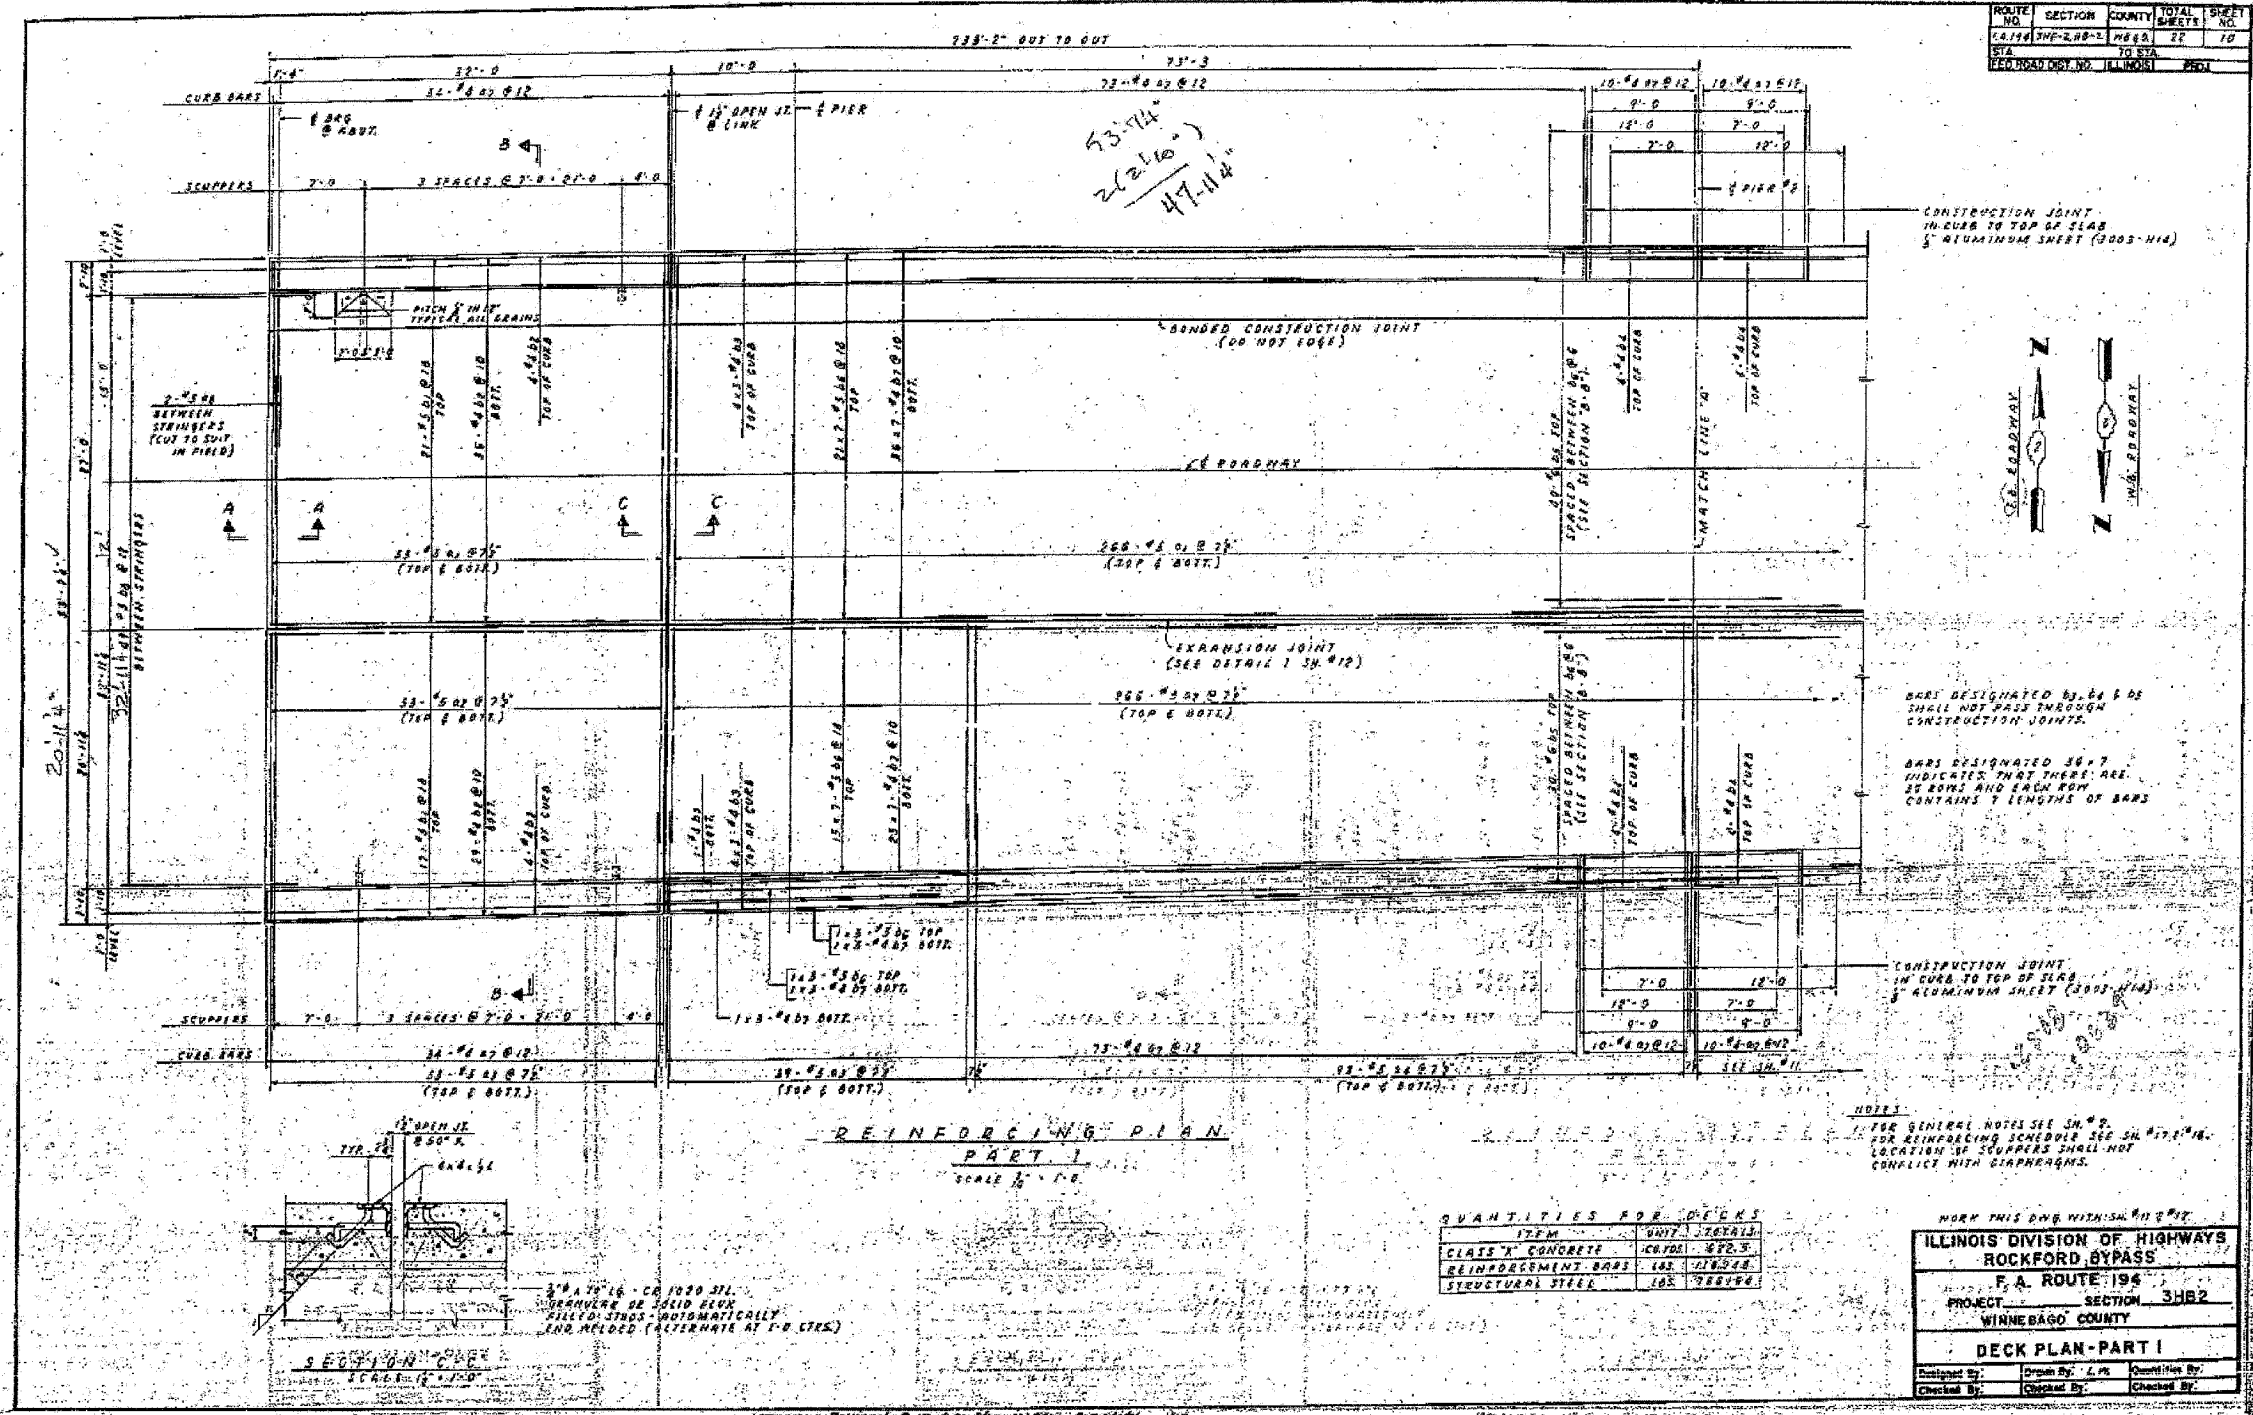


ROUTE NO.	SECTION	COUNTY	TOTAL SHEETS	SHEET NO.
194	3HR-2	WINNEBAGO	171	10

CONSTRUCTION JOINT
IN CURB TO TOP OF SLAB
ALUMINUM SHEET (3003-H14)

BARS DESIGNATED BY 6, 6 & 6
SHALL NOT PASS THROUGH
CONSTRUCTION JOINTS.

BARS DESIGNATED 36, 7
INDICATES THAT THERE ARE
36 ROWS AND EACH ROW
CONTAINS 7 LENGTHS OF BARS

CONSTRUCTION JOINT
IN CURB TO TOP OF SLAB
ALUMINUM SHEET (3003-H14)

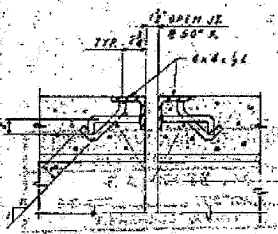

SHEET NO. 10	F.A.P. RTE.	SECTION	COUNTY	TOTAL SHEETS	SHEET NO.
19 SHEETS	301	3HR-2	WINNEBAGO	171	79
CONTRACT NO. 64292					
FED. ROAD DIST. NO.		ILLINOIS	FED. AID PROJECT		