



STATE OF ILLINOIS  
DEPARTMENT OF TRANSPORTATION

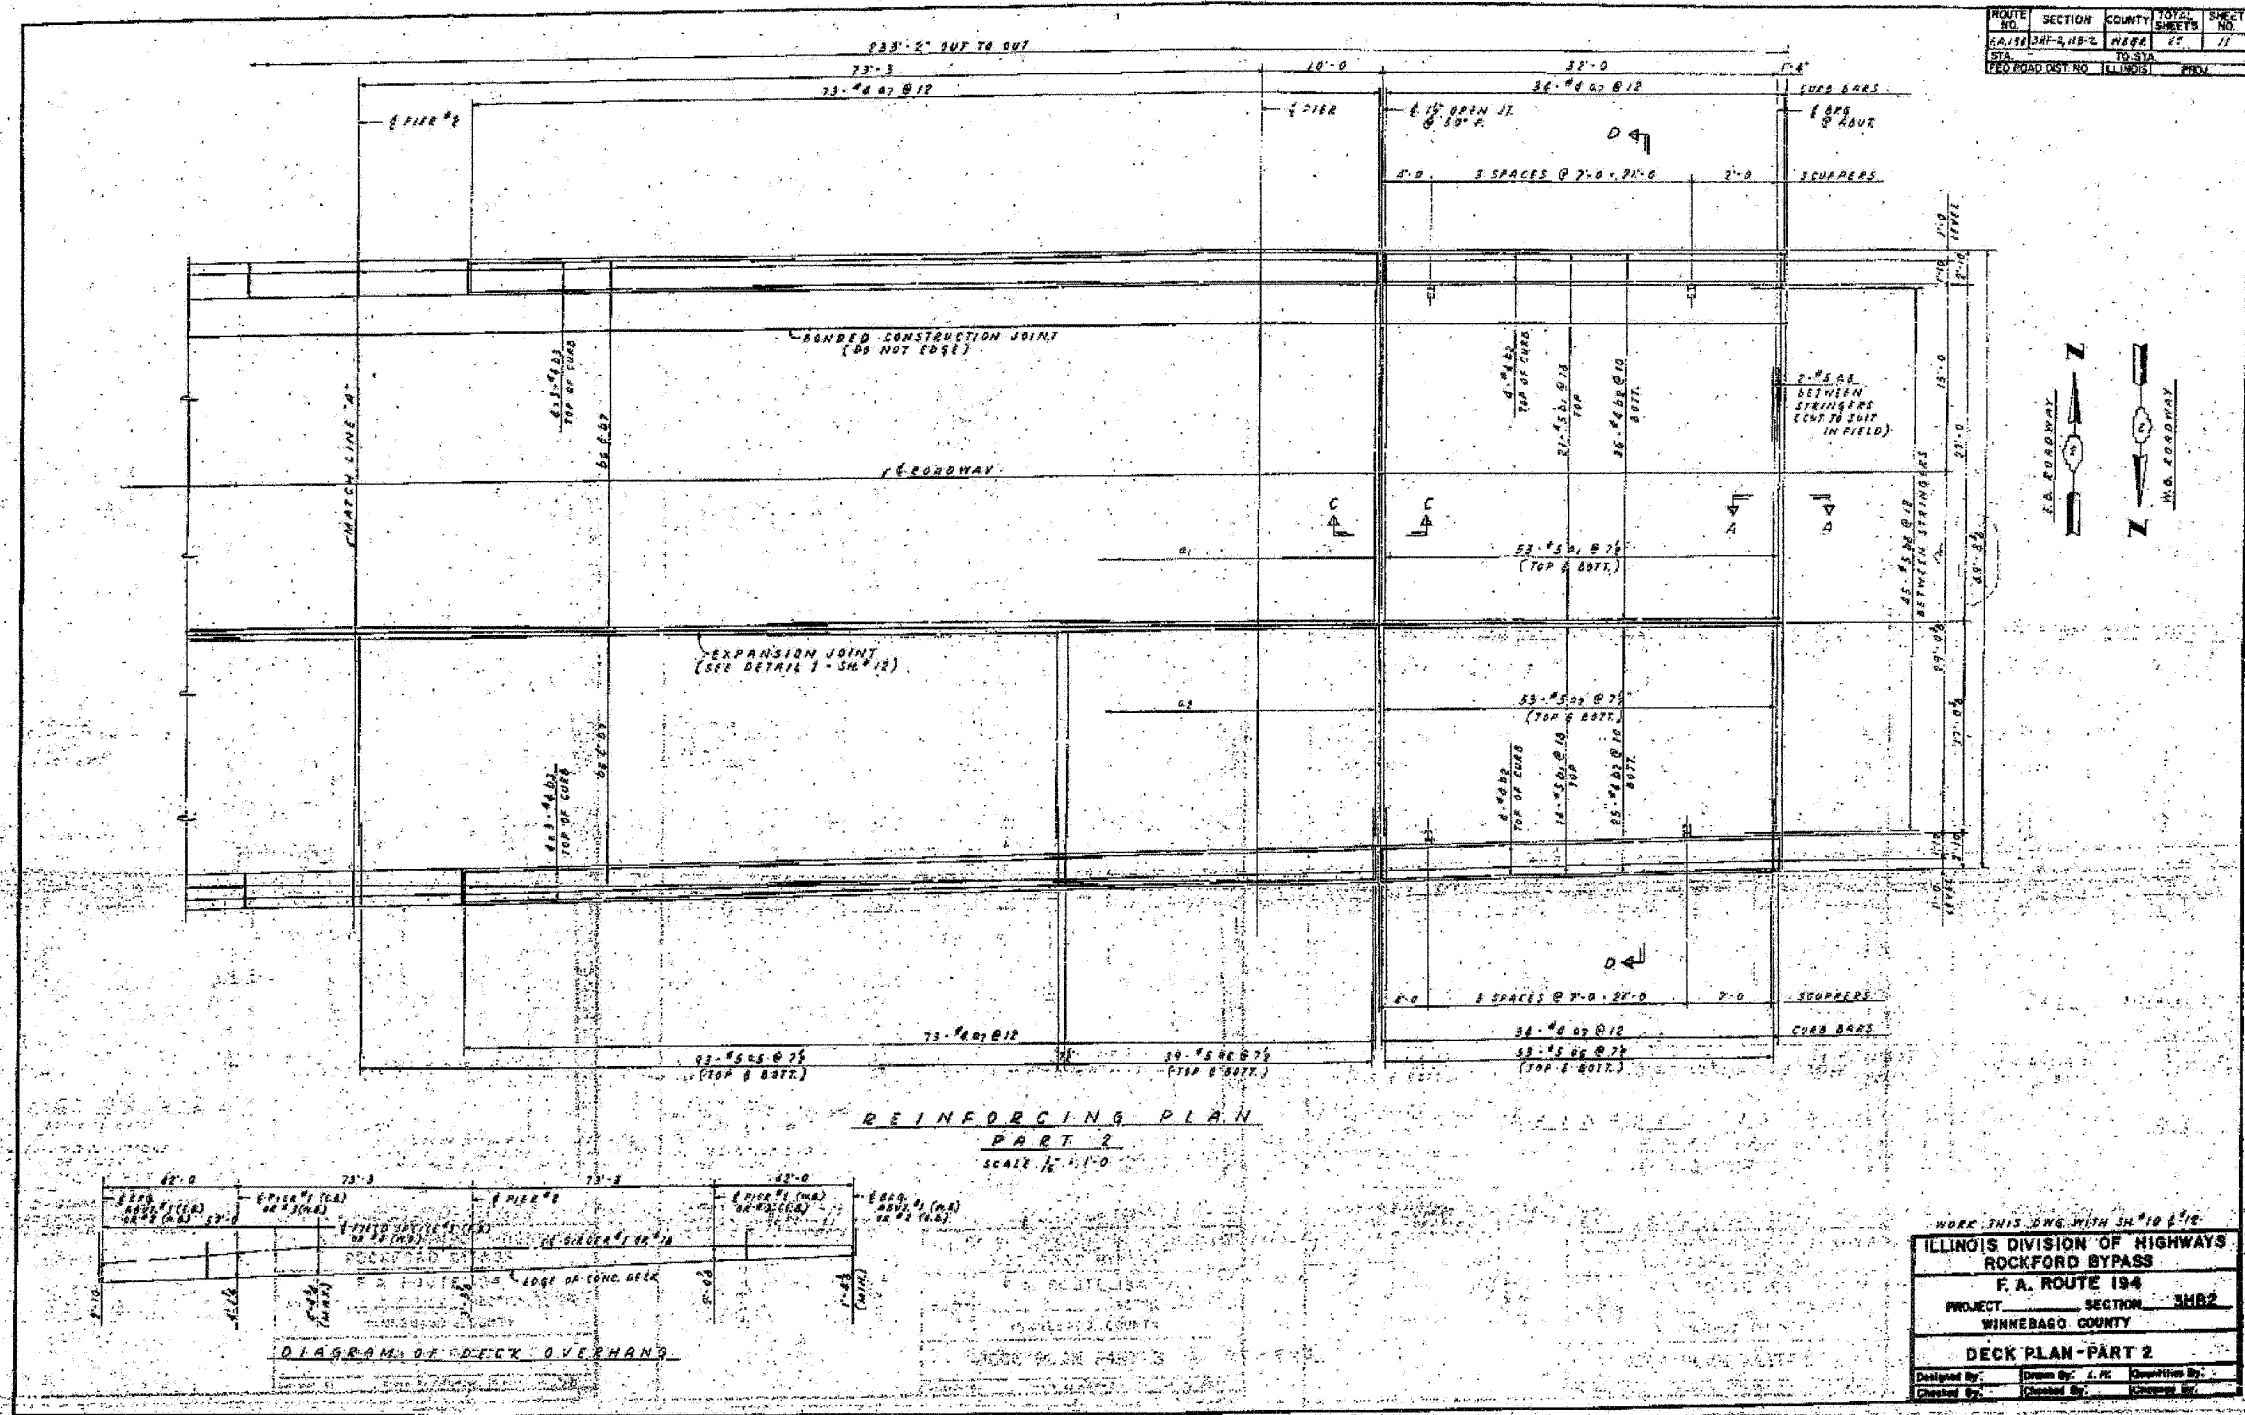

| ROUTE NO. | SECTION | COUNTY    | TOTAL SHEETS | SHEET NO. |
|-----------|---------|-----------|--------------|-----------|
| 194       | 3HR-2   | WINNEBAGO | 171          | 80        |

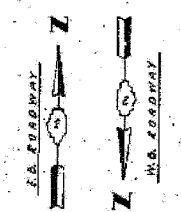

|                           |             |          |                  |              |           |
|---------------------------|-------------|----------|------------------|--------------|-----------|
| SHEET NO. 11<br>19 SHEETS | F.A.P. RTE. | SECTION  | COUNTY           | TOTAL SHEETS | SHEET NO. |
|                           | 301         | 3HR-2    | WINNEBAGO        | 171          | 80        |
| CONTRACT NO. 64292        |             |          |                  |              |           |
| FED. ROAD DIST. NO.       |             | ILLINOIS | FED. AID PROJECT |              |           |