


STATE OF ILLINOIS  
DEPARTMENT OF TRANSPORTATION

ROUTE NO.	SECTION	COUNTY	TOTAL SHEETS	SHEET NO.
FAP 301	3HBR-2	WINNEBAGO	171	110
FED. ROAD DIST. NO. 7	ILLINOIS	FED. AID PROJECT-		



SHEET NO. 24  
34 SHEETS

Contract No. 64292

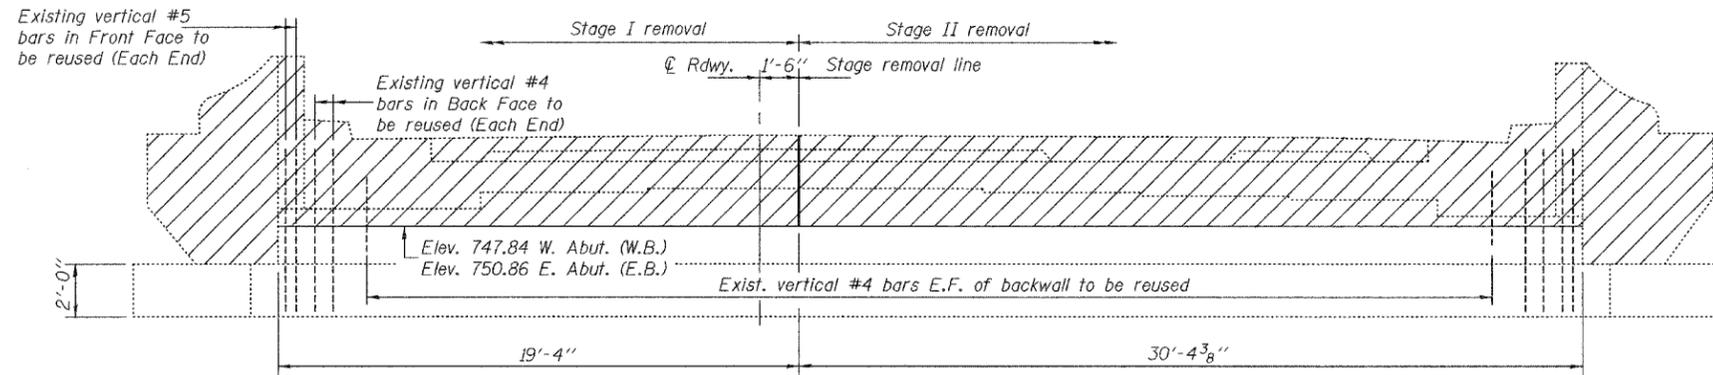


**ELEVATION**


Looking West at West Abut. (W.B.)  
& Looking East at East Abut. (E.B.)

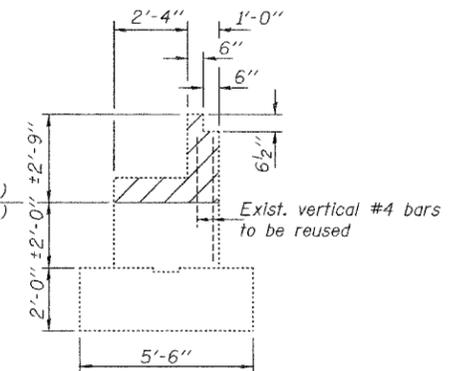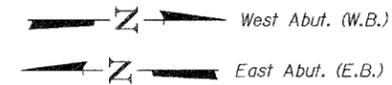


**SECTION A-A**

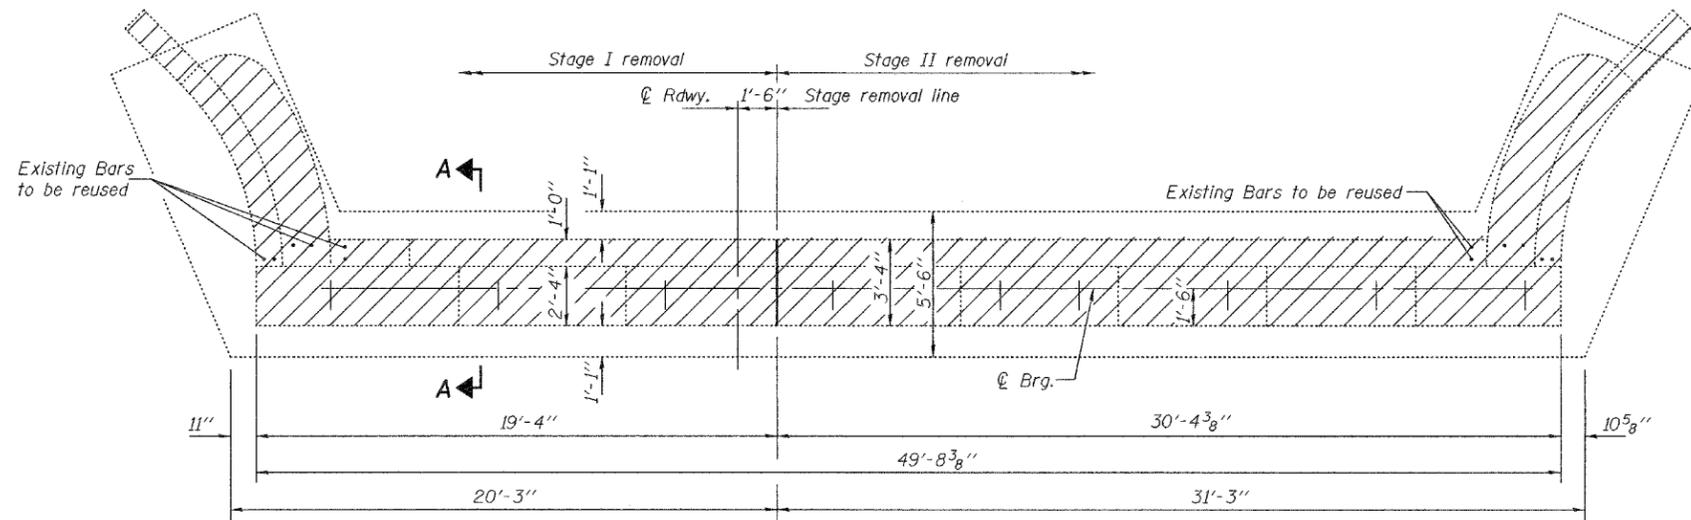

**PLAN**

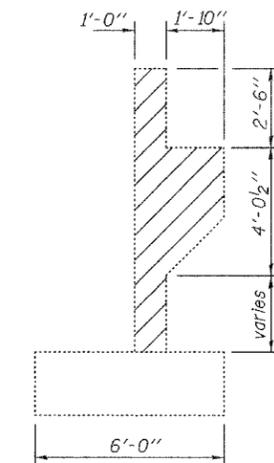

**SECTION B-B**

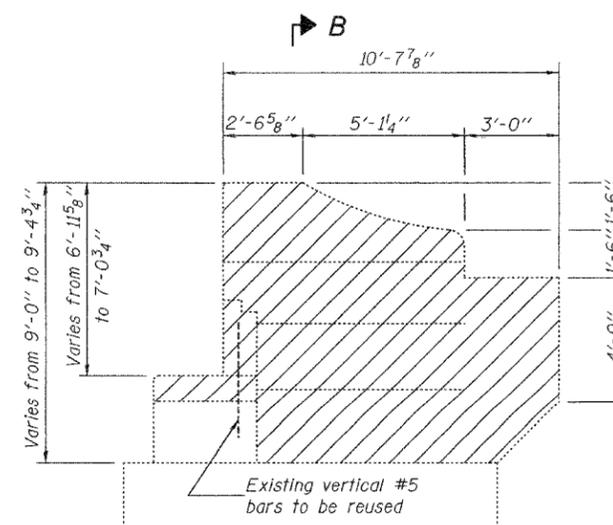

**WINGWALL ELEVATION**

Notes: Hatched areas indicate Concrete Removal.  
Existing reinforcement not extending into new construction shall be cut off flush and covered with a 2" layer of cement grout. Cost included with Concrete Removal.  
Existing reinforcement bars extending into the new construction shall be cleaned, straightened and incorporated into the new construction. Any reinforcement bars that are damaged during concrete removal shall be replaced with an approved bar splicer or anchorage system. Cost included with Concrete Removal.

DESIGNED	Stephen M. Ryan
CHECKED	Fess Tektelaimanot
DRAWN	h.t. duong
CHECKED	SMR/FT

EXAMINED	Thomas J. Damagala	Apr. 25, 2008
PASSED	Ralph E. Anderson	

**CONCRETE REMOVAL DETAILS**  
F.A.P. RTE. 301 - SEC. 3HBR-2  
WINNEBAGO COUNTY  
STATION 993+43.82  
STRUCTURE NO. 101-0065 (E.B.)  
STRUCTURE NO. 101-0066 (W.B.)