
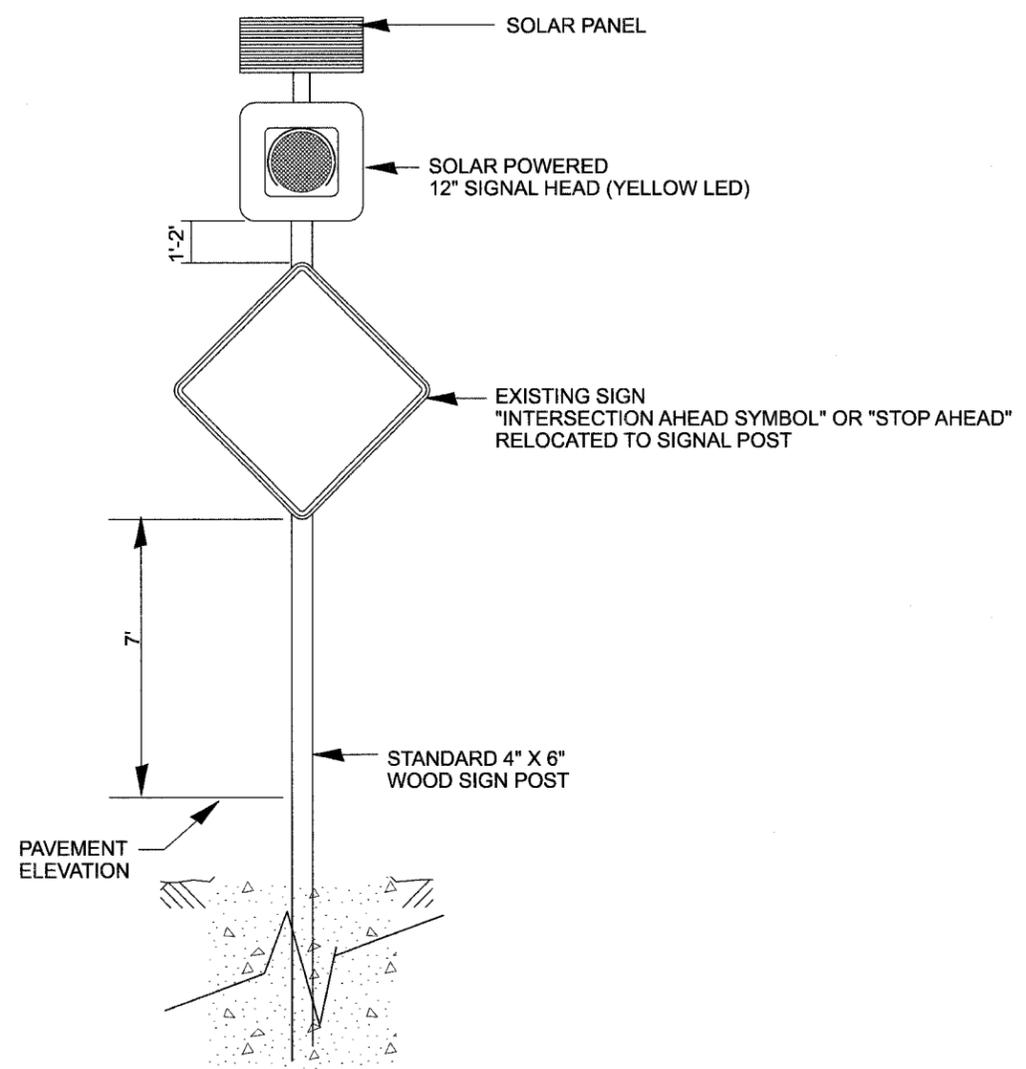


F.A.P. RTE.	SECTION	COUNTY	TOTAL SHEETS	SHEET NO.
301	3HBR-2	WINNEBAGO	171	124
STA.		TO STA.		
FED. ROAD DIST. NO.		ILLINOIS FED. AID PROJECT		

# SOLAR POWER FLASHER DETAIL

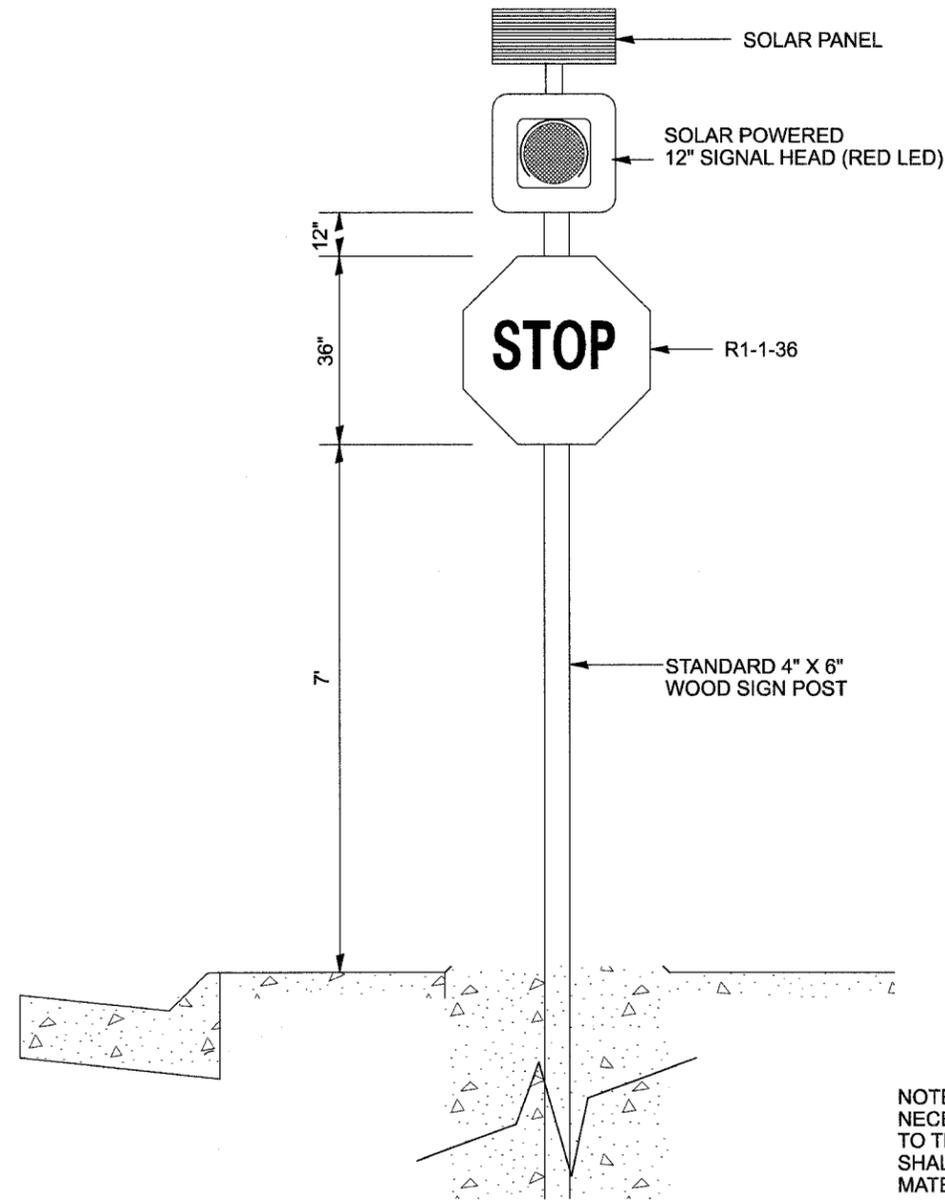

SEE STANDARD 880001

NOTE: THE CONTRACTOR SHALL SUPPLY ALL NECESSARY HARDWARE TO MOUNT THE SIGNS TO THE POST. THIS MOUNTING HARDWARE SHALL BE SIMILAR TO THE SIGN FIX BRAND MATERIAL.

PLT DATE = Fri, Nov 14, 09:31:40, 2008  
FILE NAME = c:\projects\64292\64292\64292\64292.dgn  
PLOT SCALE = 1/8" = 1'-0"  
REFERENCE = \*REF\*