


PLOT DATE = Thu Mar 13 14:38:37 2008
 FILE NAME = c:\projects\2003298\82328.mxd
 USER NAME = jgansel

ORIGINAL SURVEY PLOTTED AREAS CHECKED
 SURVEY PLOTTED AREAS CHECKED
 NOTE BOOK NO.

FINAL SURVEY PLOTTED AREAS CHECKED
 SURVEY PLOTTED AREAS CHECKED
 NOTE BOOK NO.

BY DATE

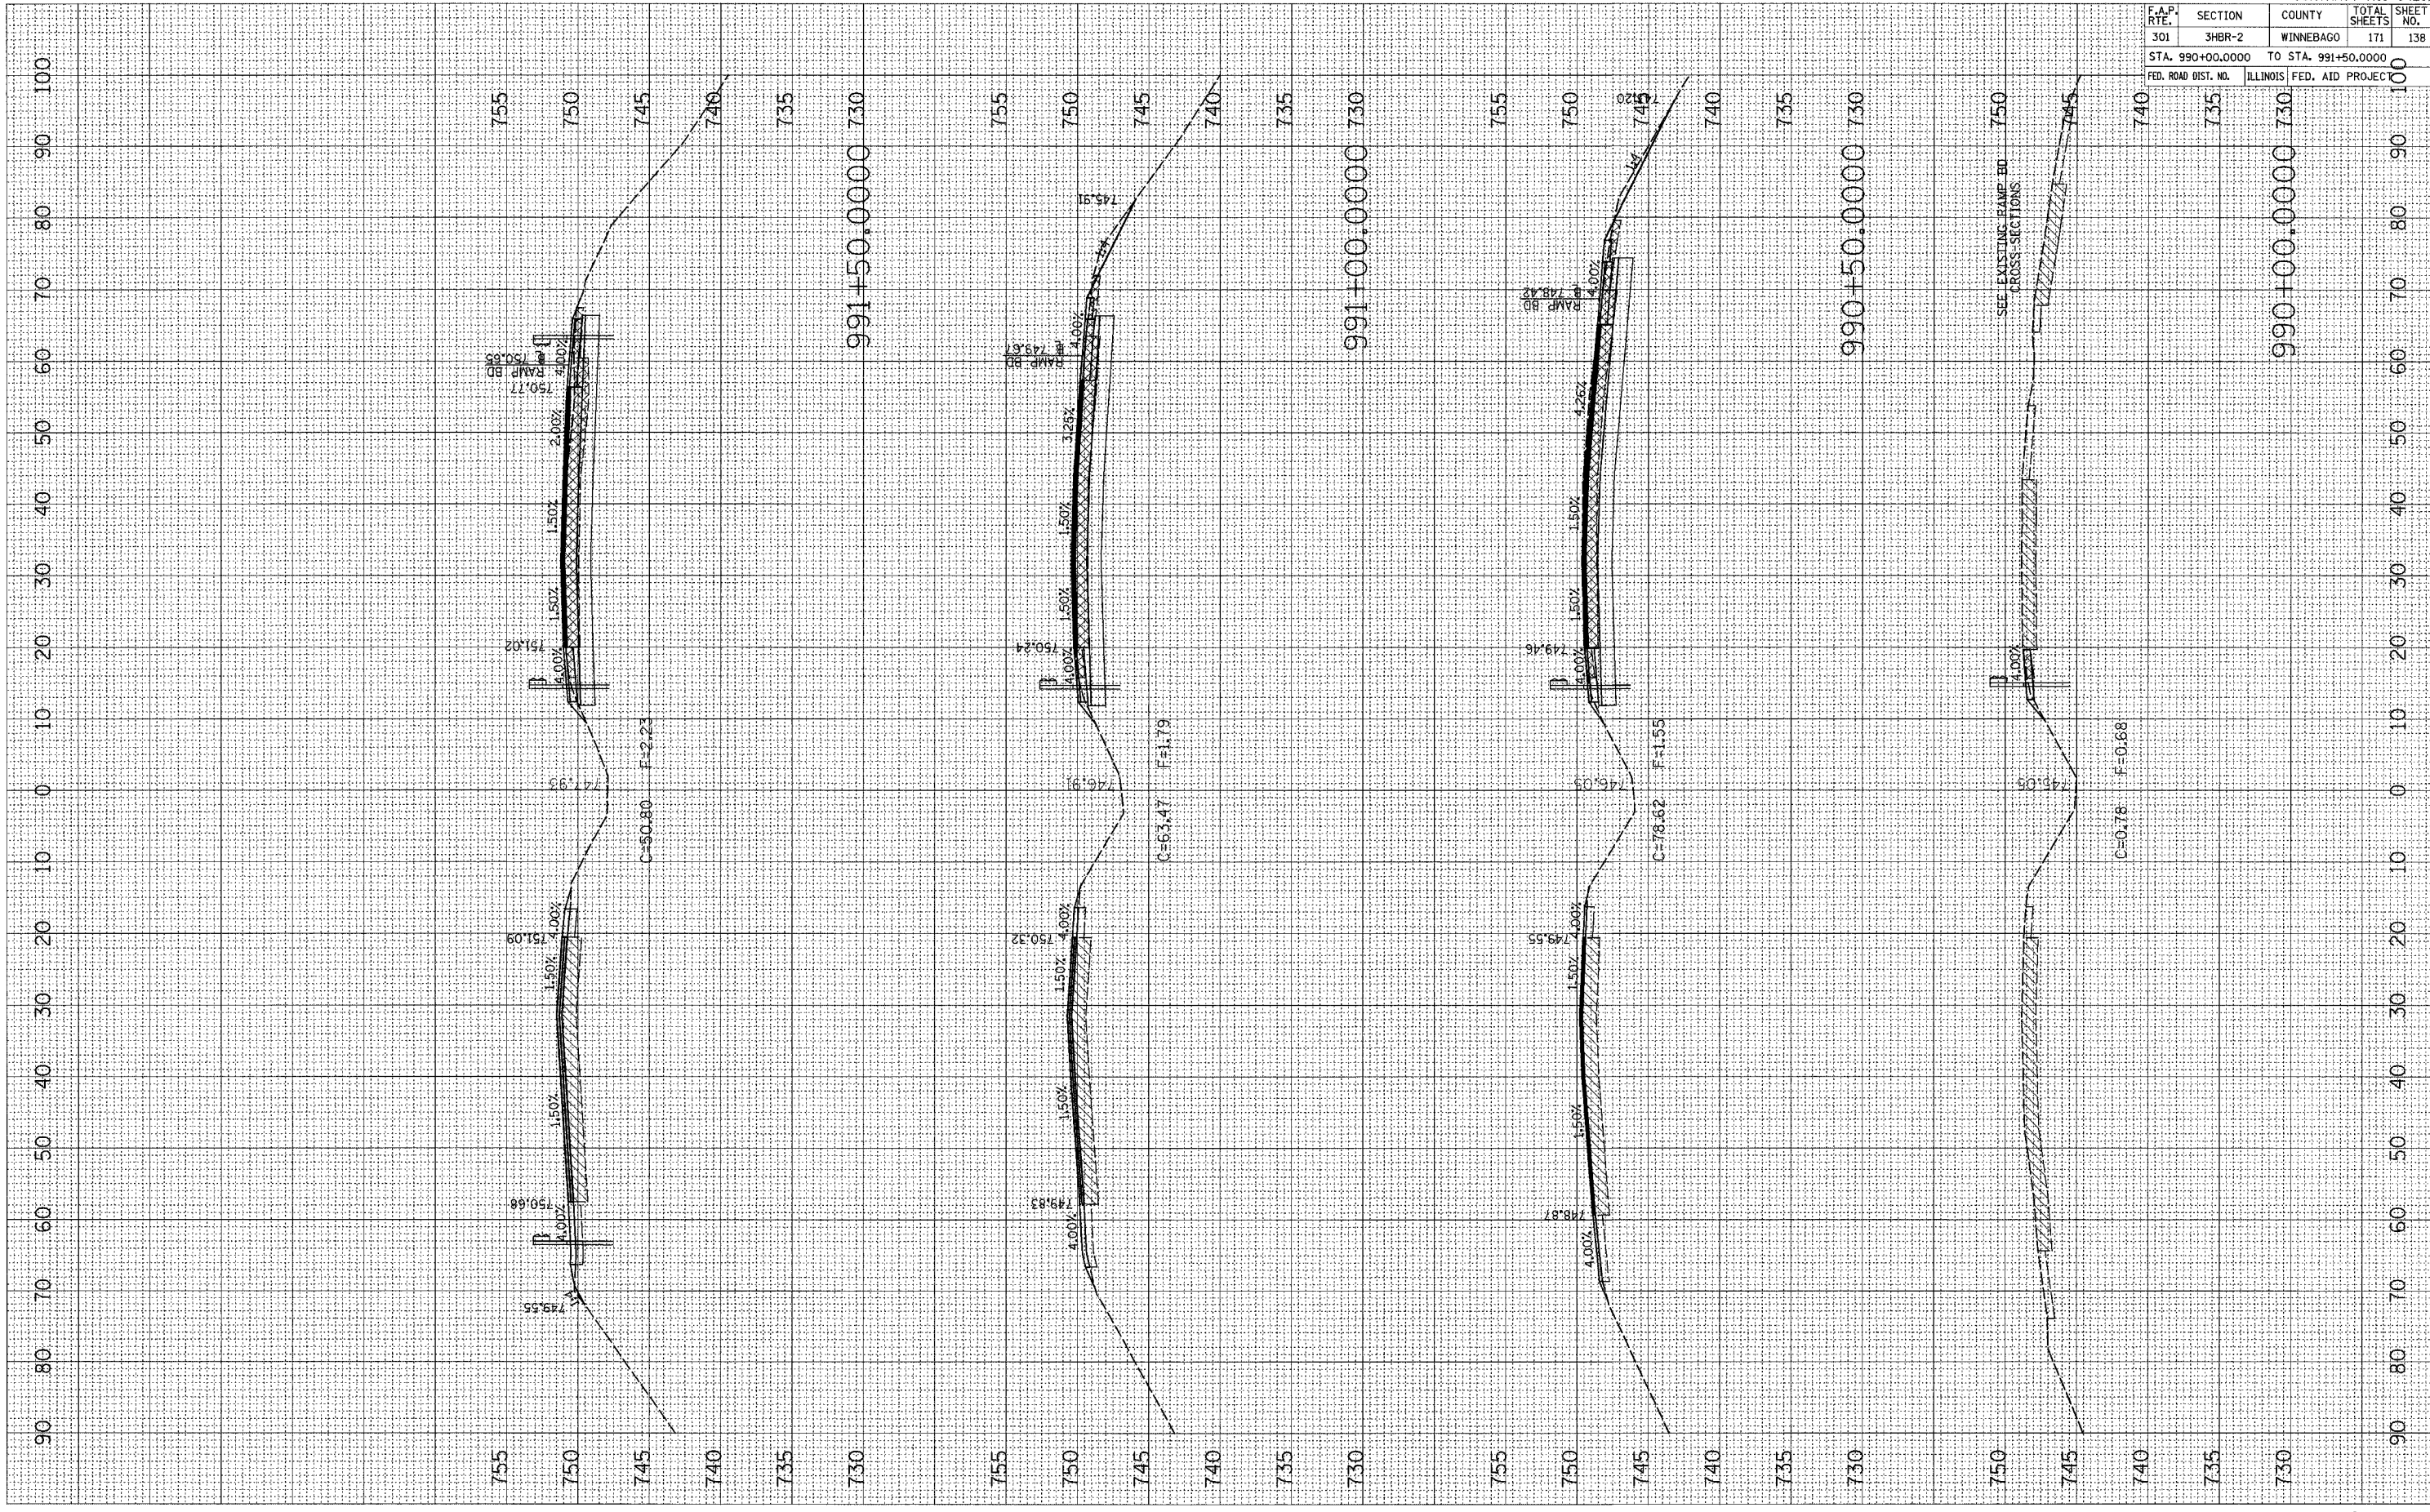

F.A.P. RTE.	SECTION	COUNTY	TOTAL SHEETS	SHEET NO.
301	3HR-2	WINNEBAGO	171	138
STA. 990+00.0000		TO STA. 991+50.0000		
FED. ROAD DIST. NO.		ILLINOIS FED. AID PROJECT		

990+00.0000 730

991+00.0000 730

990+00.0000 730