


PLOT DATE = Thu Mar 13 14:09:09 2008  
 FILE NAME = c:\p0\mca\2008258\2008258.dwg  
 PLOT SCALE = 10.0000 / 1" / IN.  
 USER NAME = dssaid

ORIGINAL SURVEY BY DATE  
 SURVEY NO. \_\_\_\_\_  
 DATE \_\_\_\_\_  
 SURVEYED BY \_\_\_\_\_  
 DRAWN BY \_\_\_\_\_  
 CHECKED BY \_\_\_\_\_  
 NO. \_\_\_\_\_

FINAL SURVEY BY DATE  
 SURVEY NO. \_\_\_\_\_  
 DATE \_\_\_\_\_  
 SURVEYED BY \_\_\_\_\_  
 DRAWN BY \_\_\_\_\_  
 CHECKED BY \_\_\_\_\_  
 NO. \_\_\_\_\_

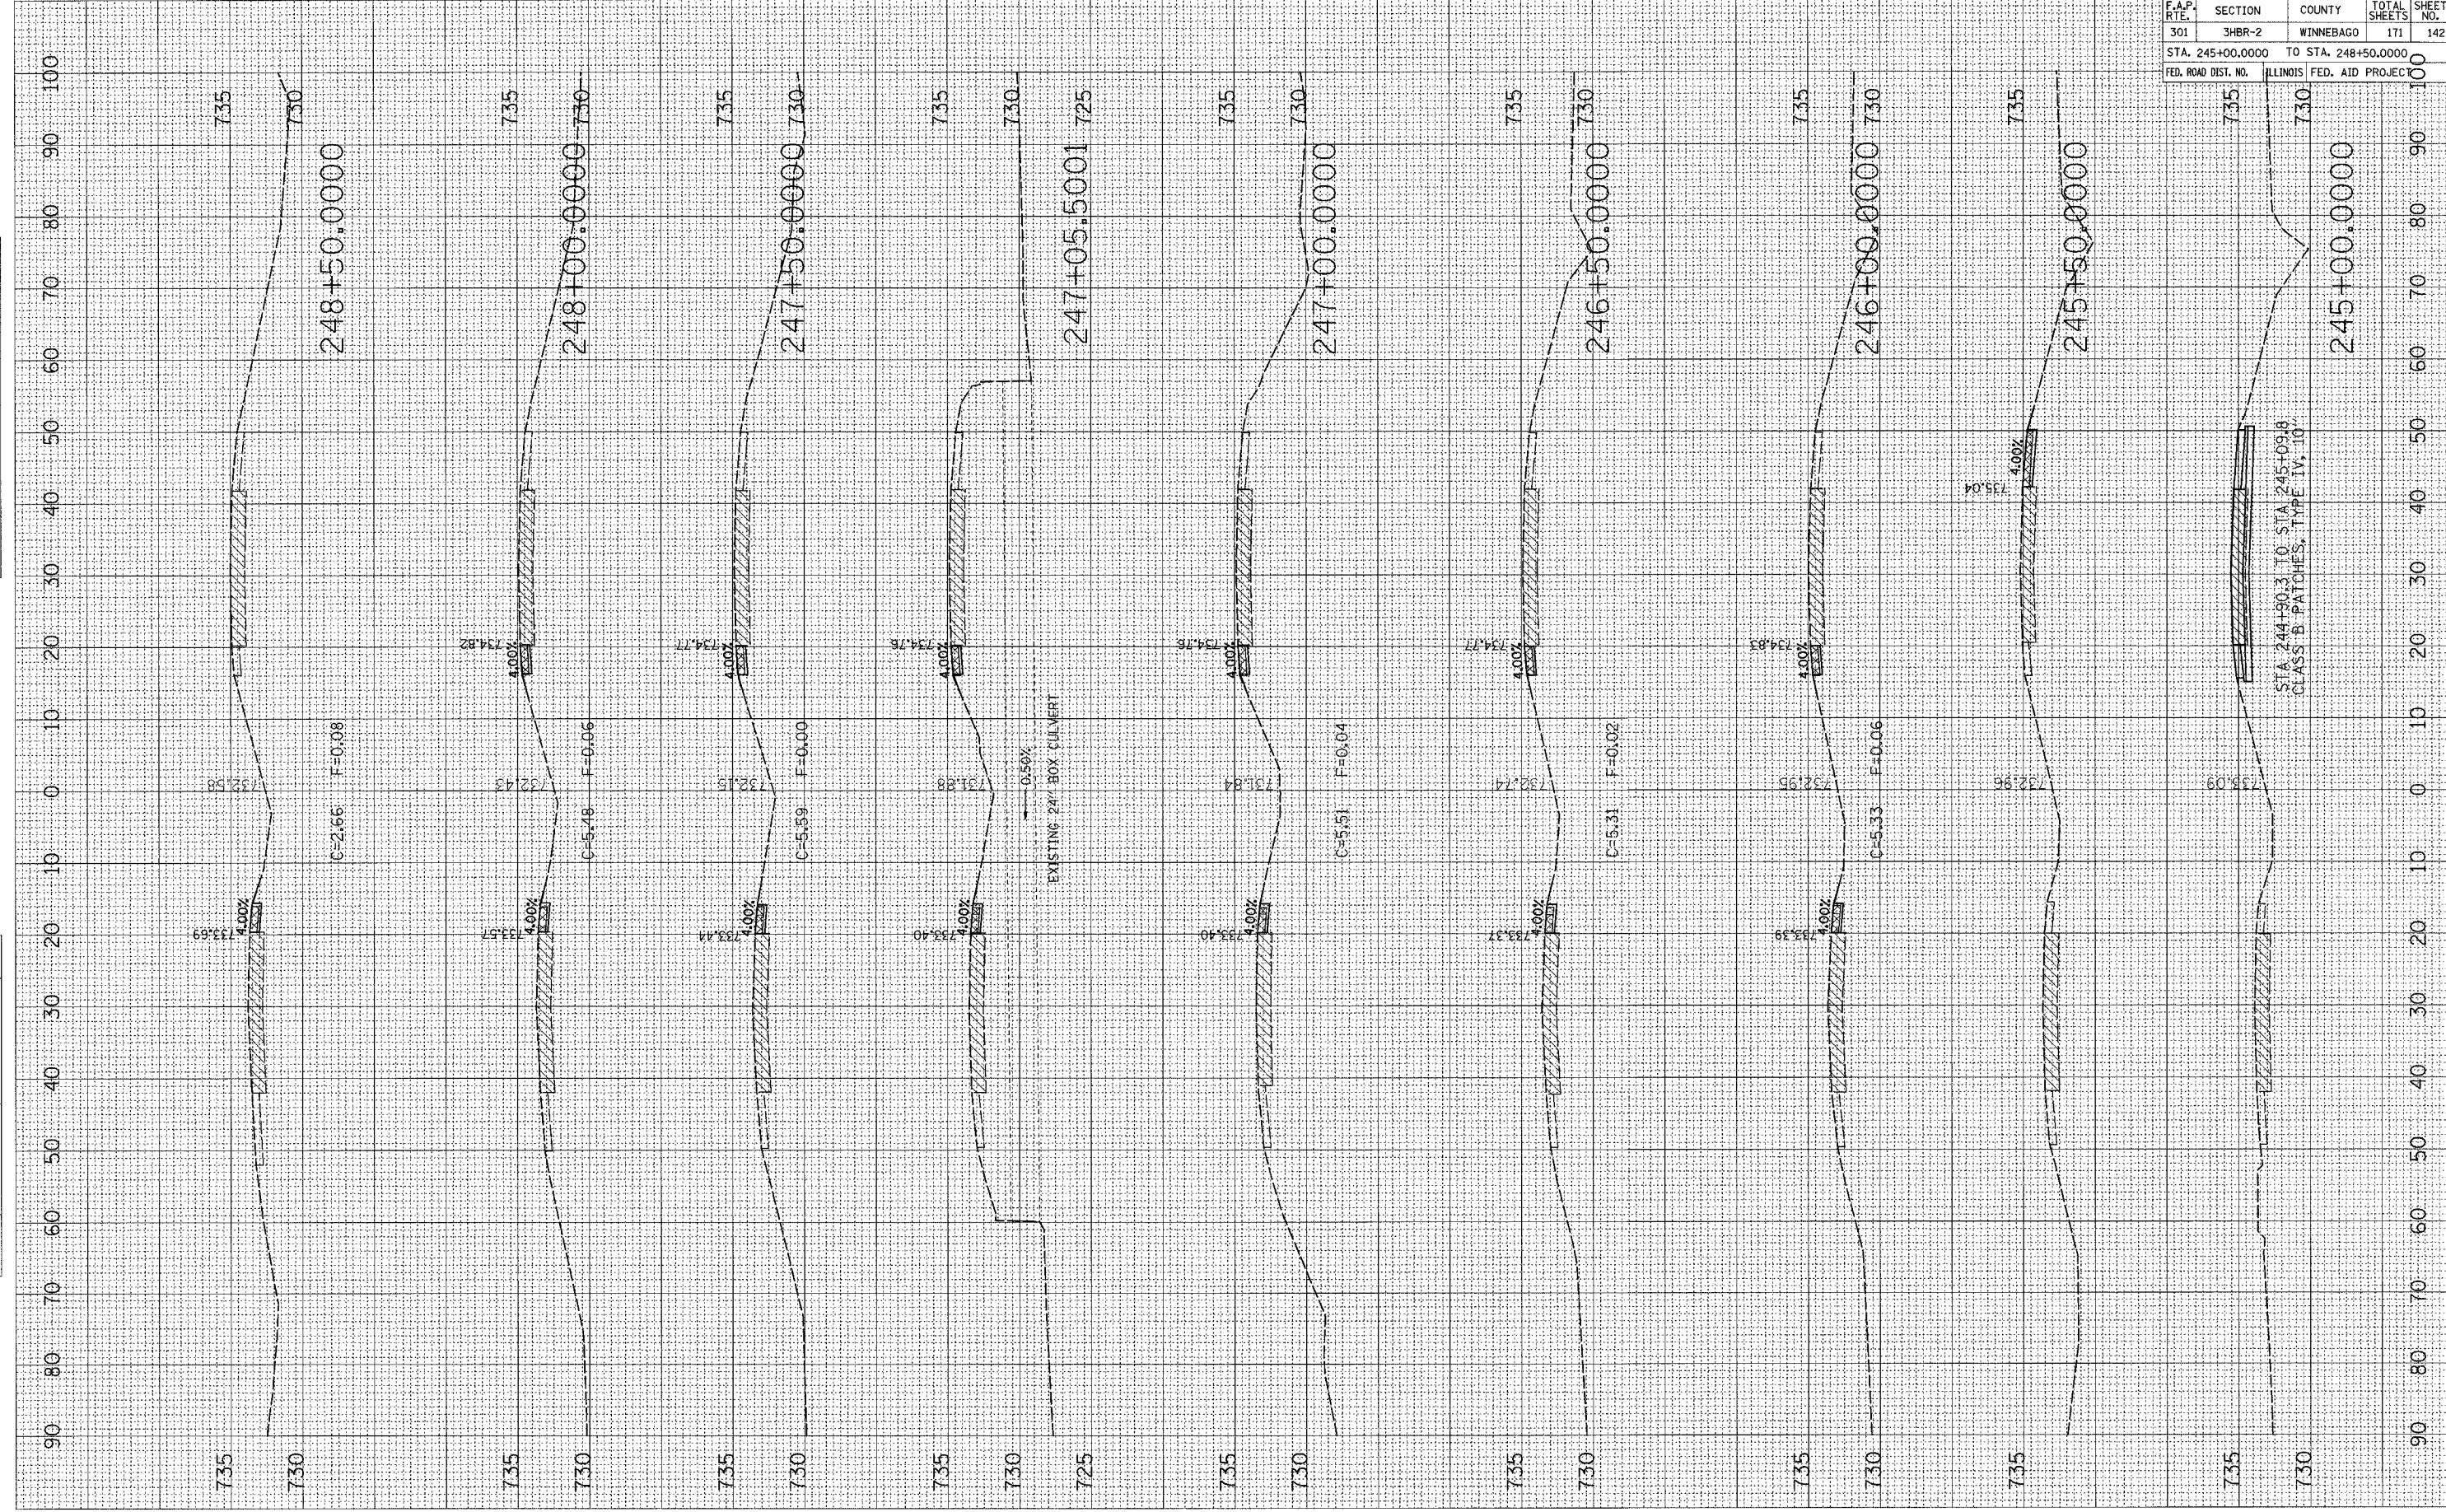

F.A.P. RTE.	SECTION	COUNTY	TOTAL SHEETS	SHEET NO.
301	3HR-2	WINNEBAGO	171	142
STA. 245+00.0000 TO STA. 248+50.0000				
FED. ROAD DIST. NO. ILLINOIS FED. AID PROJECT				

STA. 244+90.3 TO STA. 245+09.8  
 CLASS B PATCHES, TYPE IV, 10'