


PLOT DATE = Thu Mar 13 14:59:42 2008
 FILE NAME = c:\progra~1\microso~\office11\temp\131313.dwg
 USER NAME = jgallagher

ORIGINAL SURVEY PLOTTED
 NOTE BOOK TEMP. PLATE AREAS CHECKED

FINAL SURVEY PLOTTED
 NOTE BOOK TEMP. PLATE AREAS CHECKED

BY _____ DATE _____

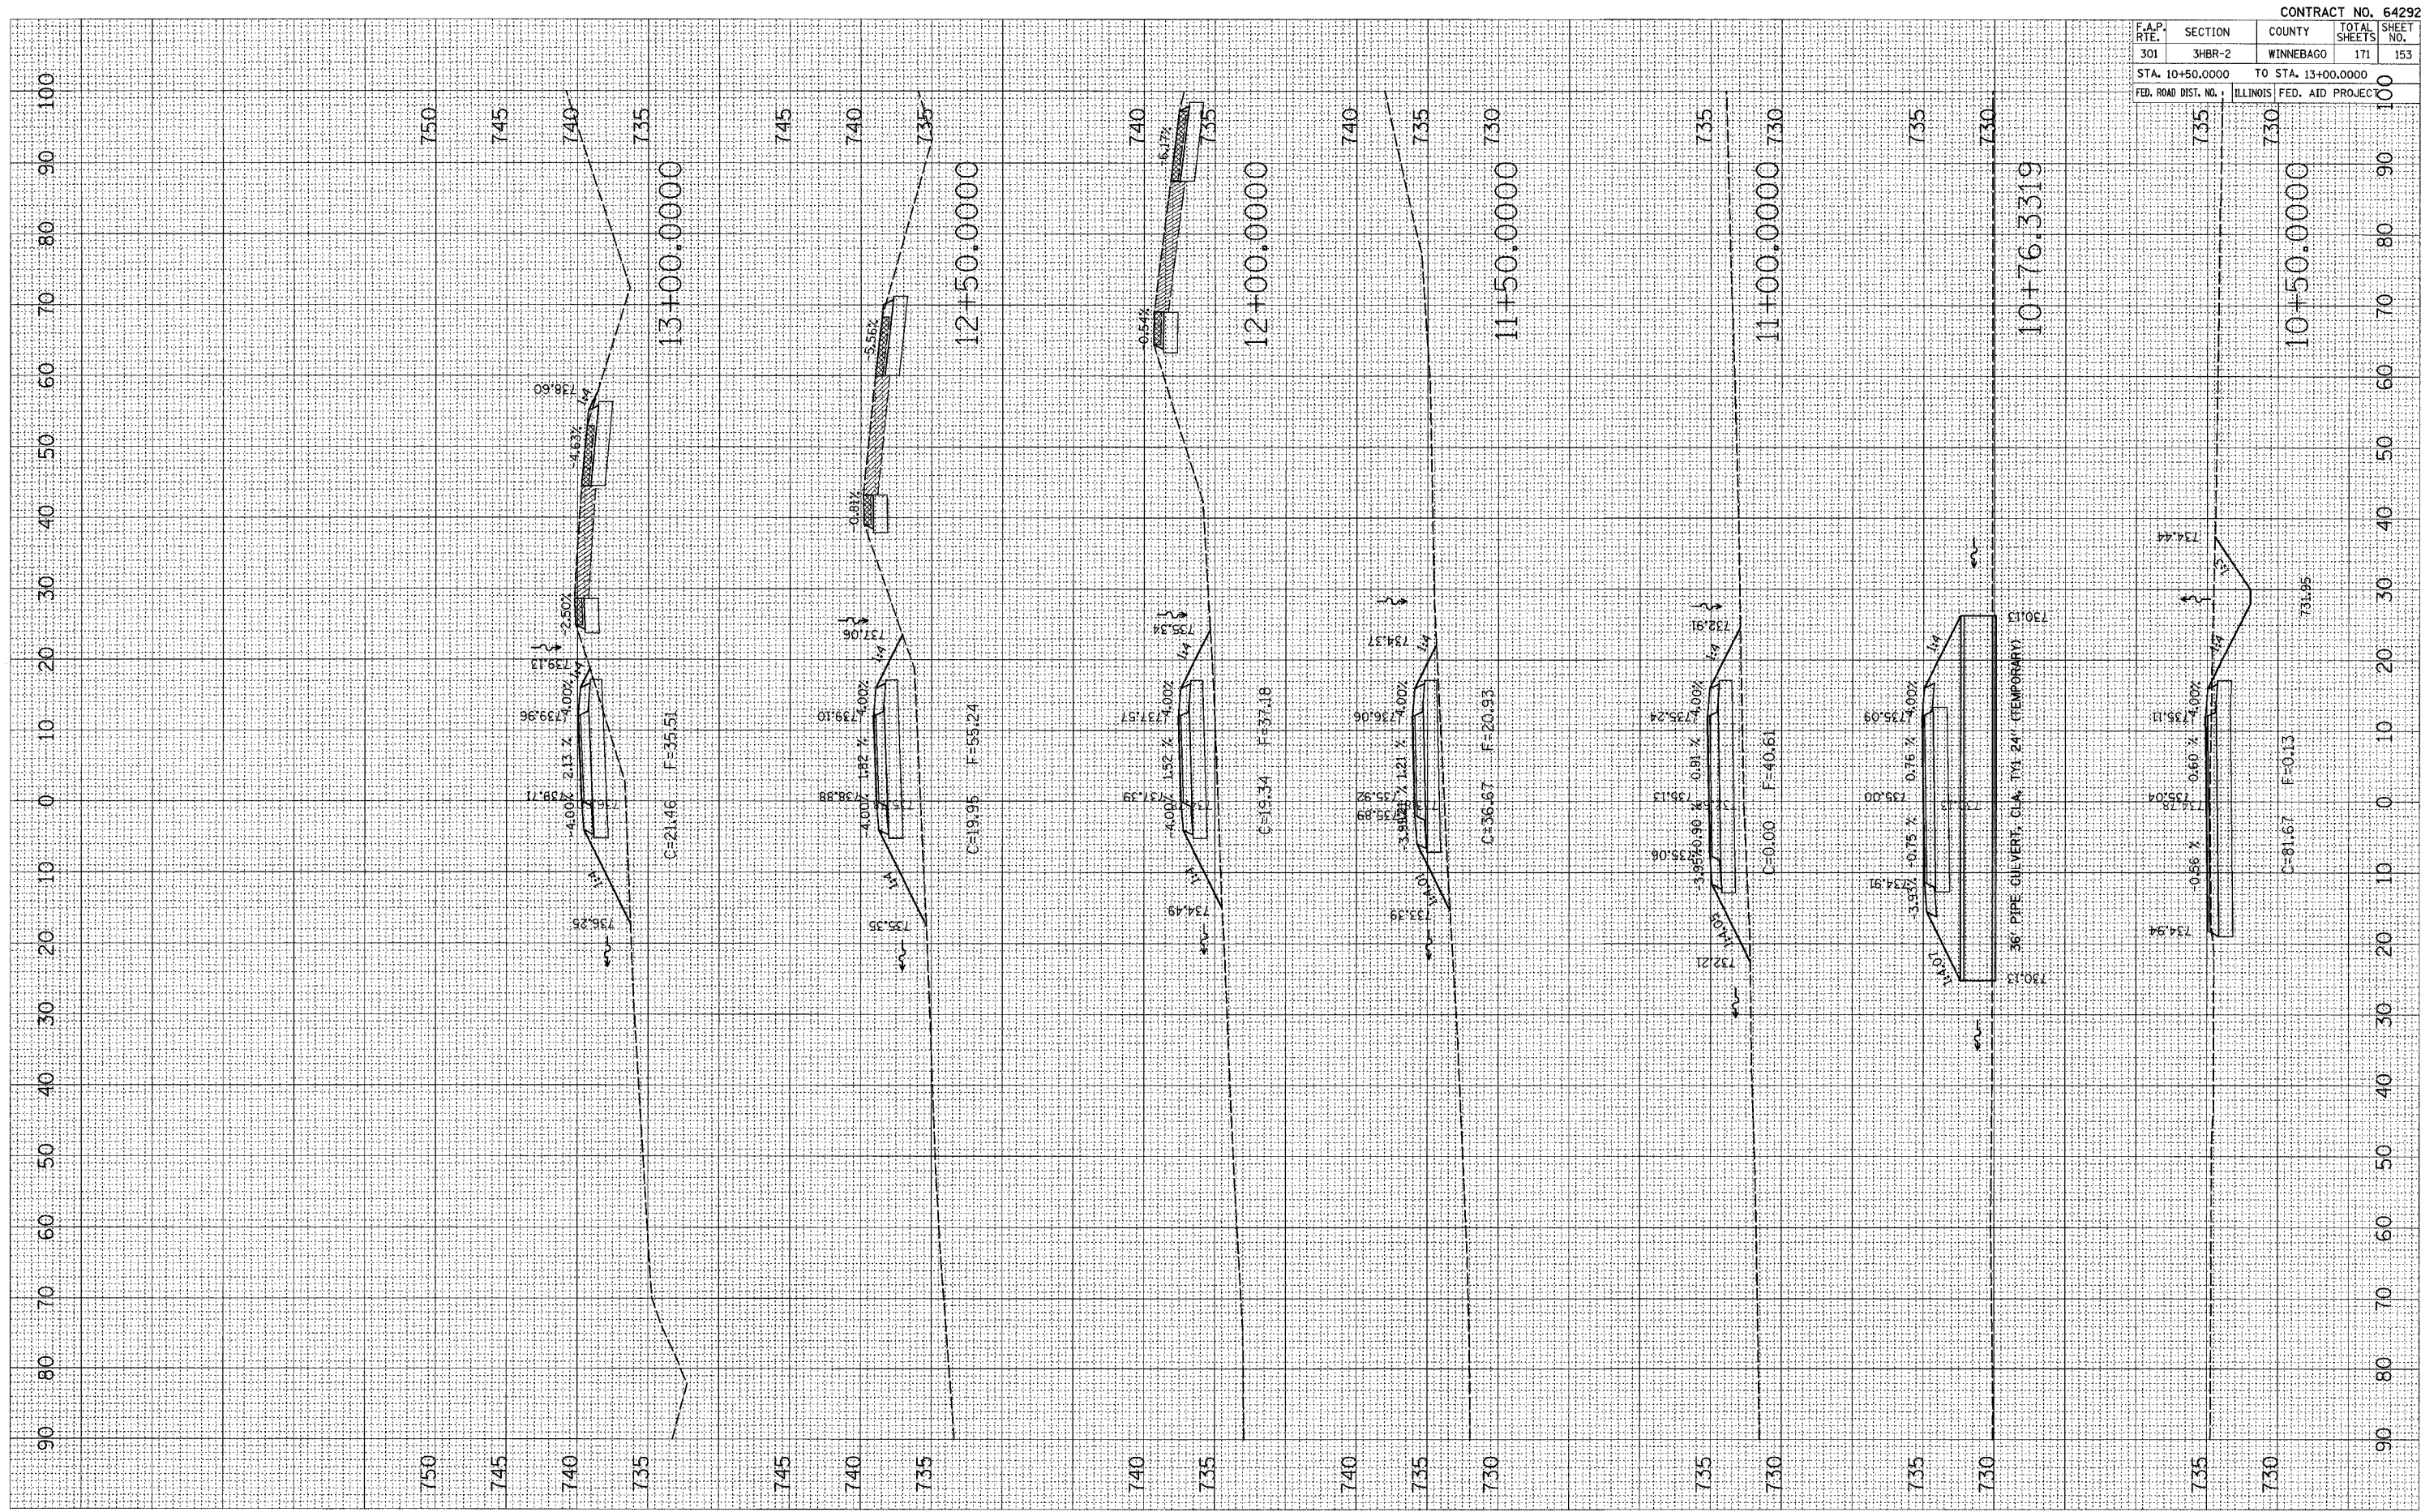

TEMPORARY RAMP BD

F.A.P. RTE.	SECTION	COUNTY	TOTAL SHEETS	SHEET NO.
301	3HBR-2	WINNEBAGO	171	153
STA. 10+50.0000		TO STA. 13+00.0000		100
FED. ROAD DIST. NO.	ILLINOIS	FED. AID PROJECT	100	

10+50.0000

10+76.3319

11+50.0000

12+50.0000

13+00.0000