


PLOT DATE = Thu Mar 13 14:53:42 2008  
 FILE NAME = c:\projects\2008\20080313\145342.dwg  
 PLOT SCALE = 10.0000 / IN.  
 USER NAME = dmsaid

ORIGINAL SURVEY BY DATE  
 SURVEYED BY DATE  
 TEMPLATE NO.  
 NOTE BOOK NO.  
 AREAS CHECKED

FINAL SURVEY BY DATE  
 SURVEYED BY DATE  
 TEMPLATE NO.  
 NOTE BOOK NO.  
 AREAS CHECKED

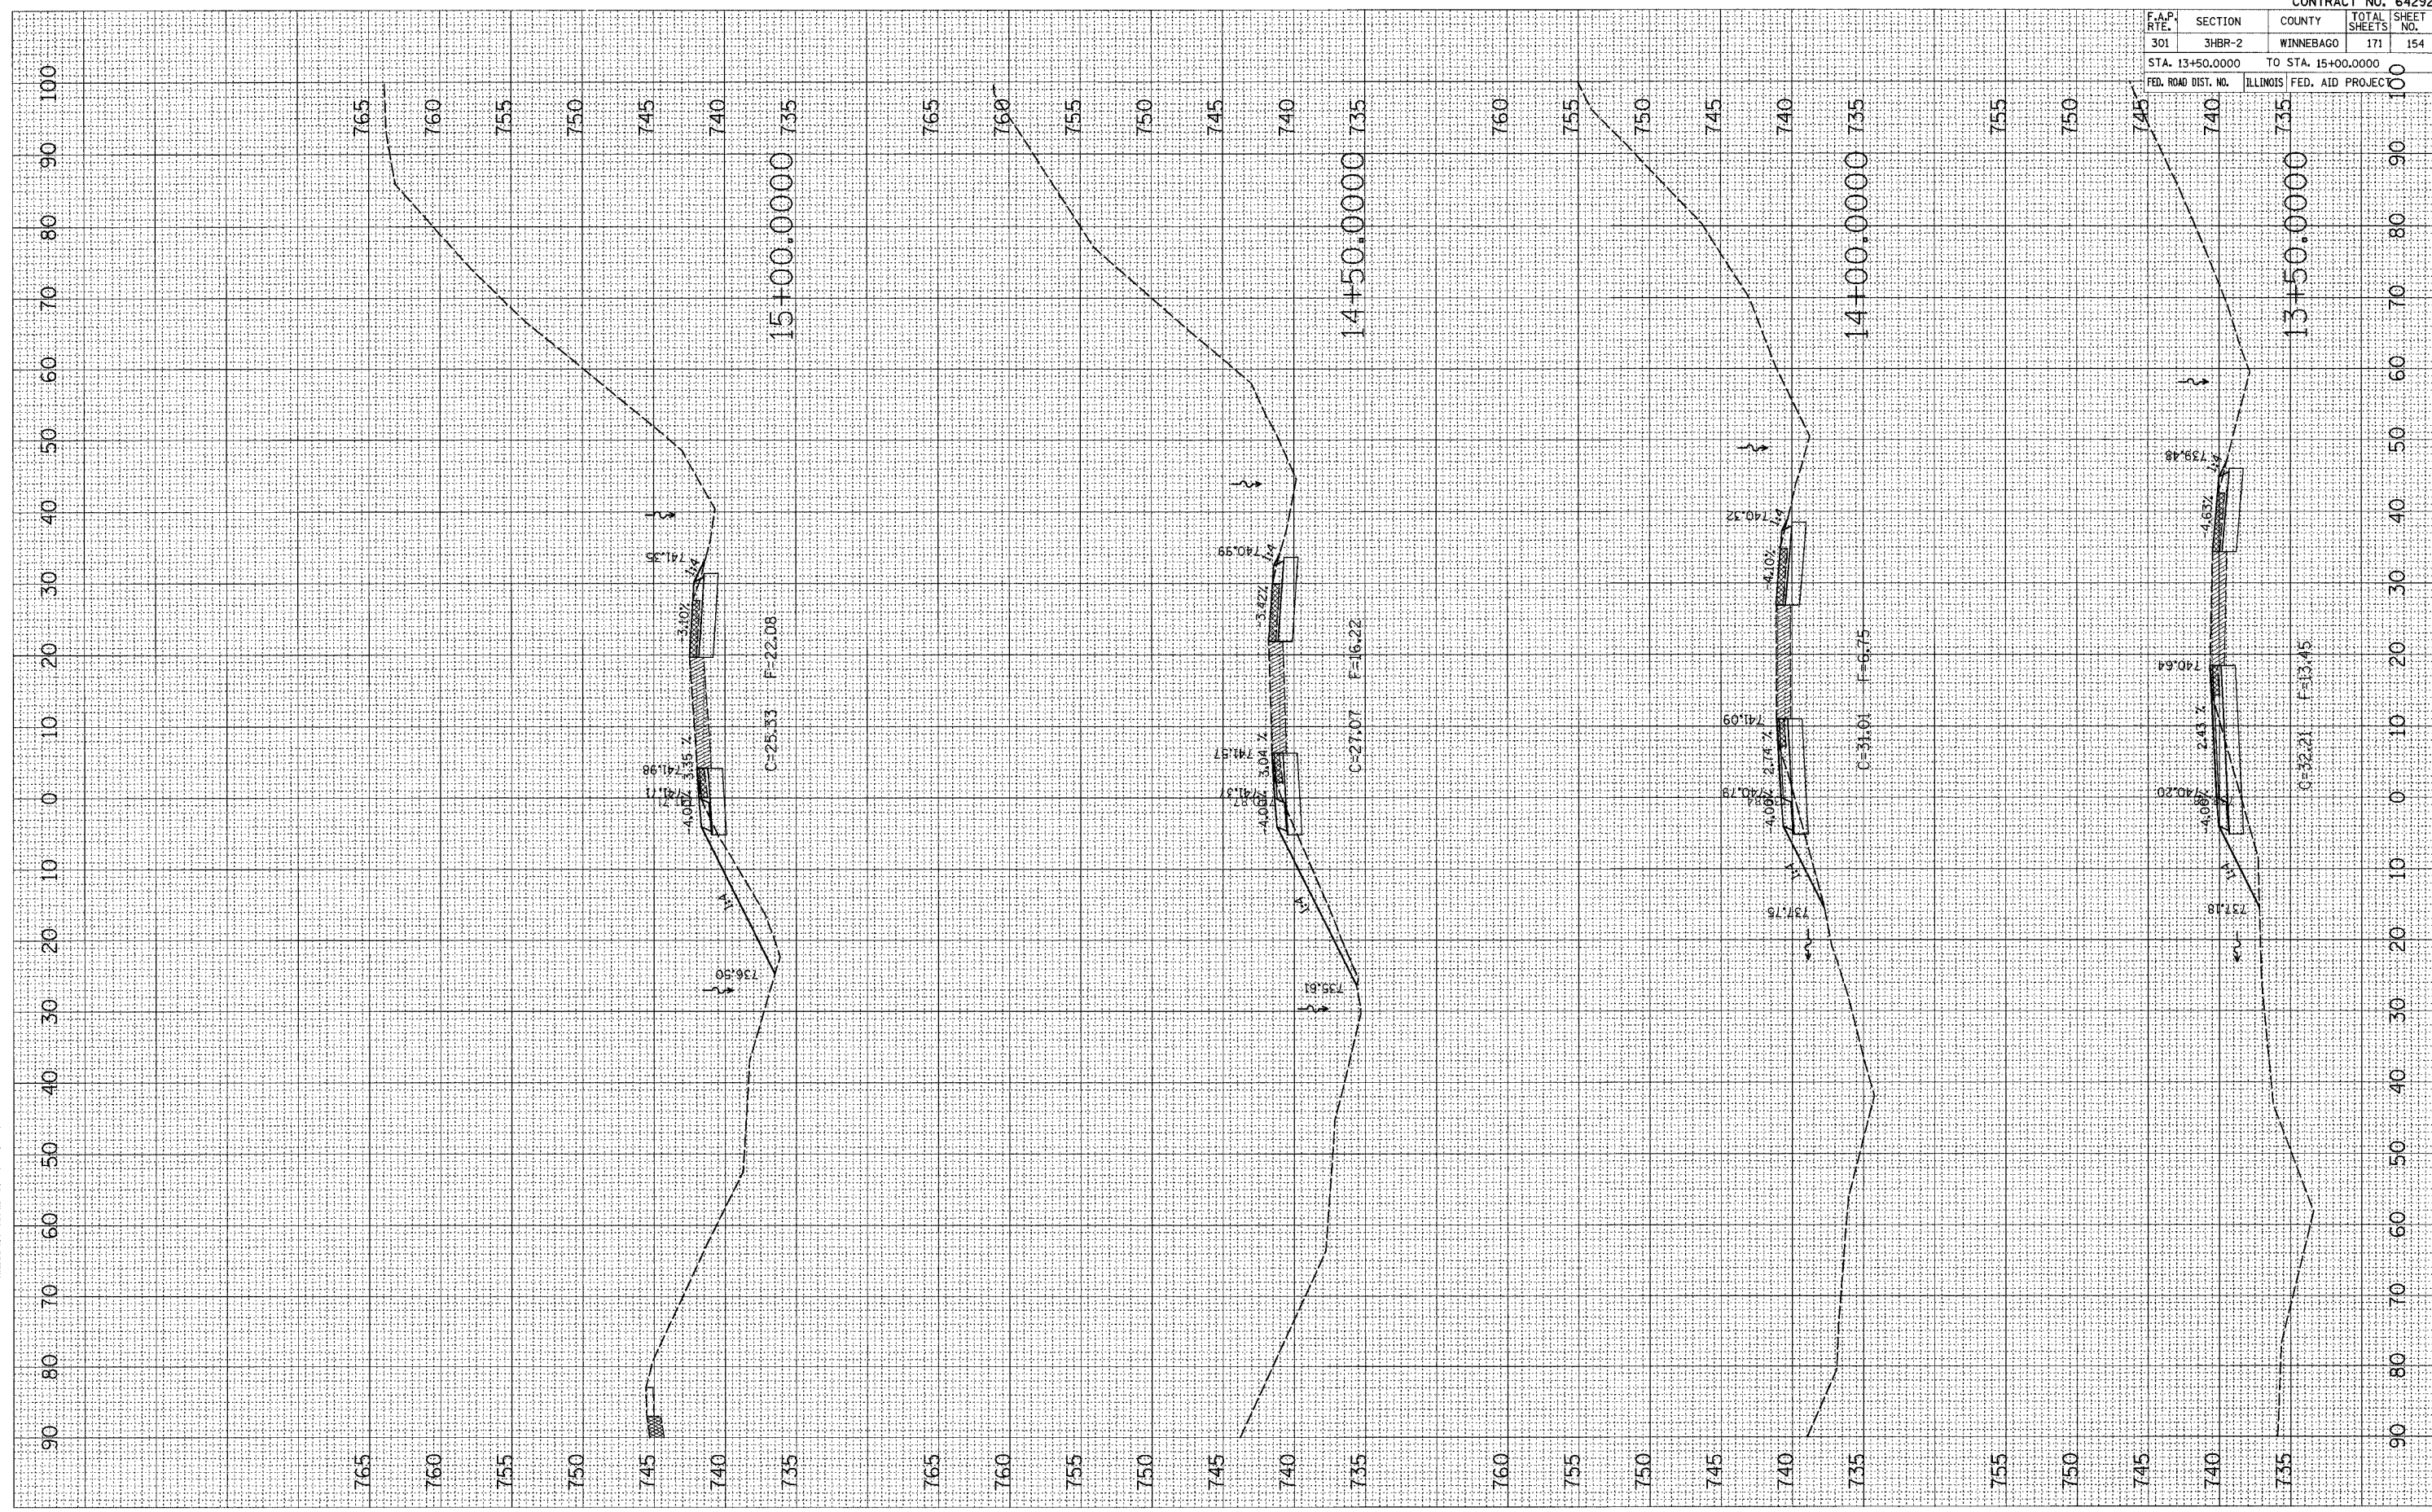

F.A.P. RTE.	SECTION	COUNTY	TOTAL SHEETS	SHEET NO.
301	3HBR-2	WINNEBAGO	171	154
STA. 13+50.0000		TO STA. 15+00.0000		100
FED. ROAD DIST. NO.	ILLINOIS	FED. AID PROJECT	100	

CONTRACT NO. 64292

TEMPORARY RAMP BD