


PLOT DATE = Thu Mar 13 14:53:42 2008
 FILE NAME = c:\p\proj\sta 17+50\17+50.ramp.bd
 USER NAME = gward

ORIGINAL SURVEY
 SURVEY PLOTTED
 NOTE BOOK AREAS CHECKED

FINAL SURVEY
 SURVEY PLOTTED
 NOTE BOOK AREAS CHECKED

BY _____ DATE _____

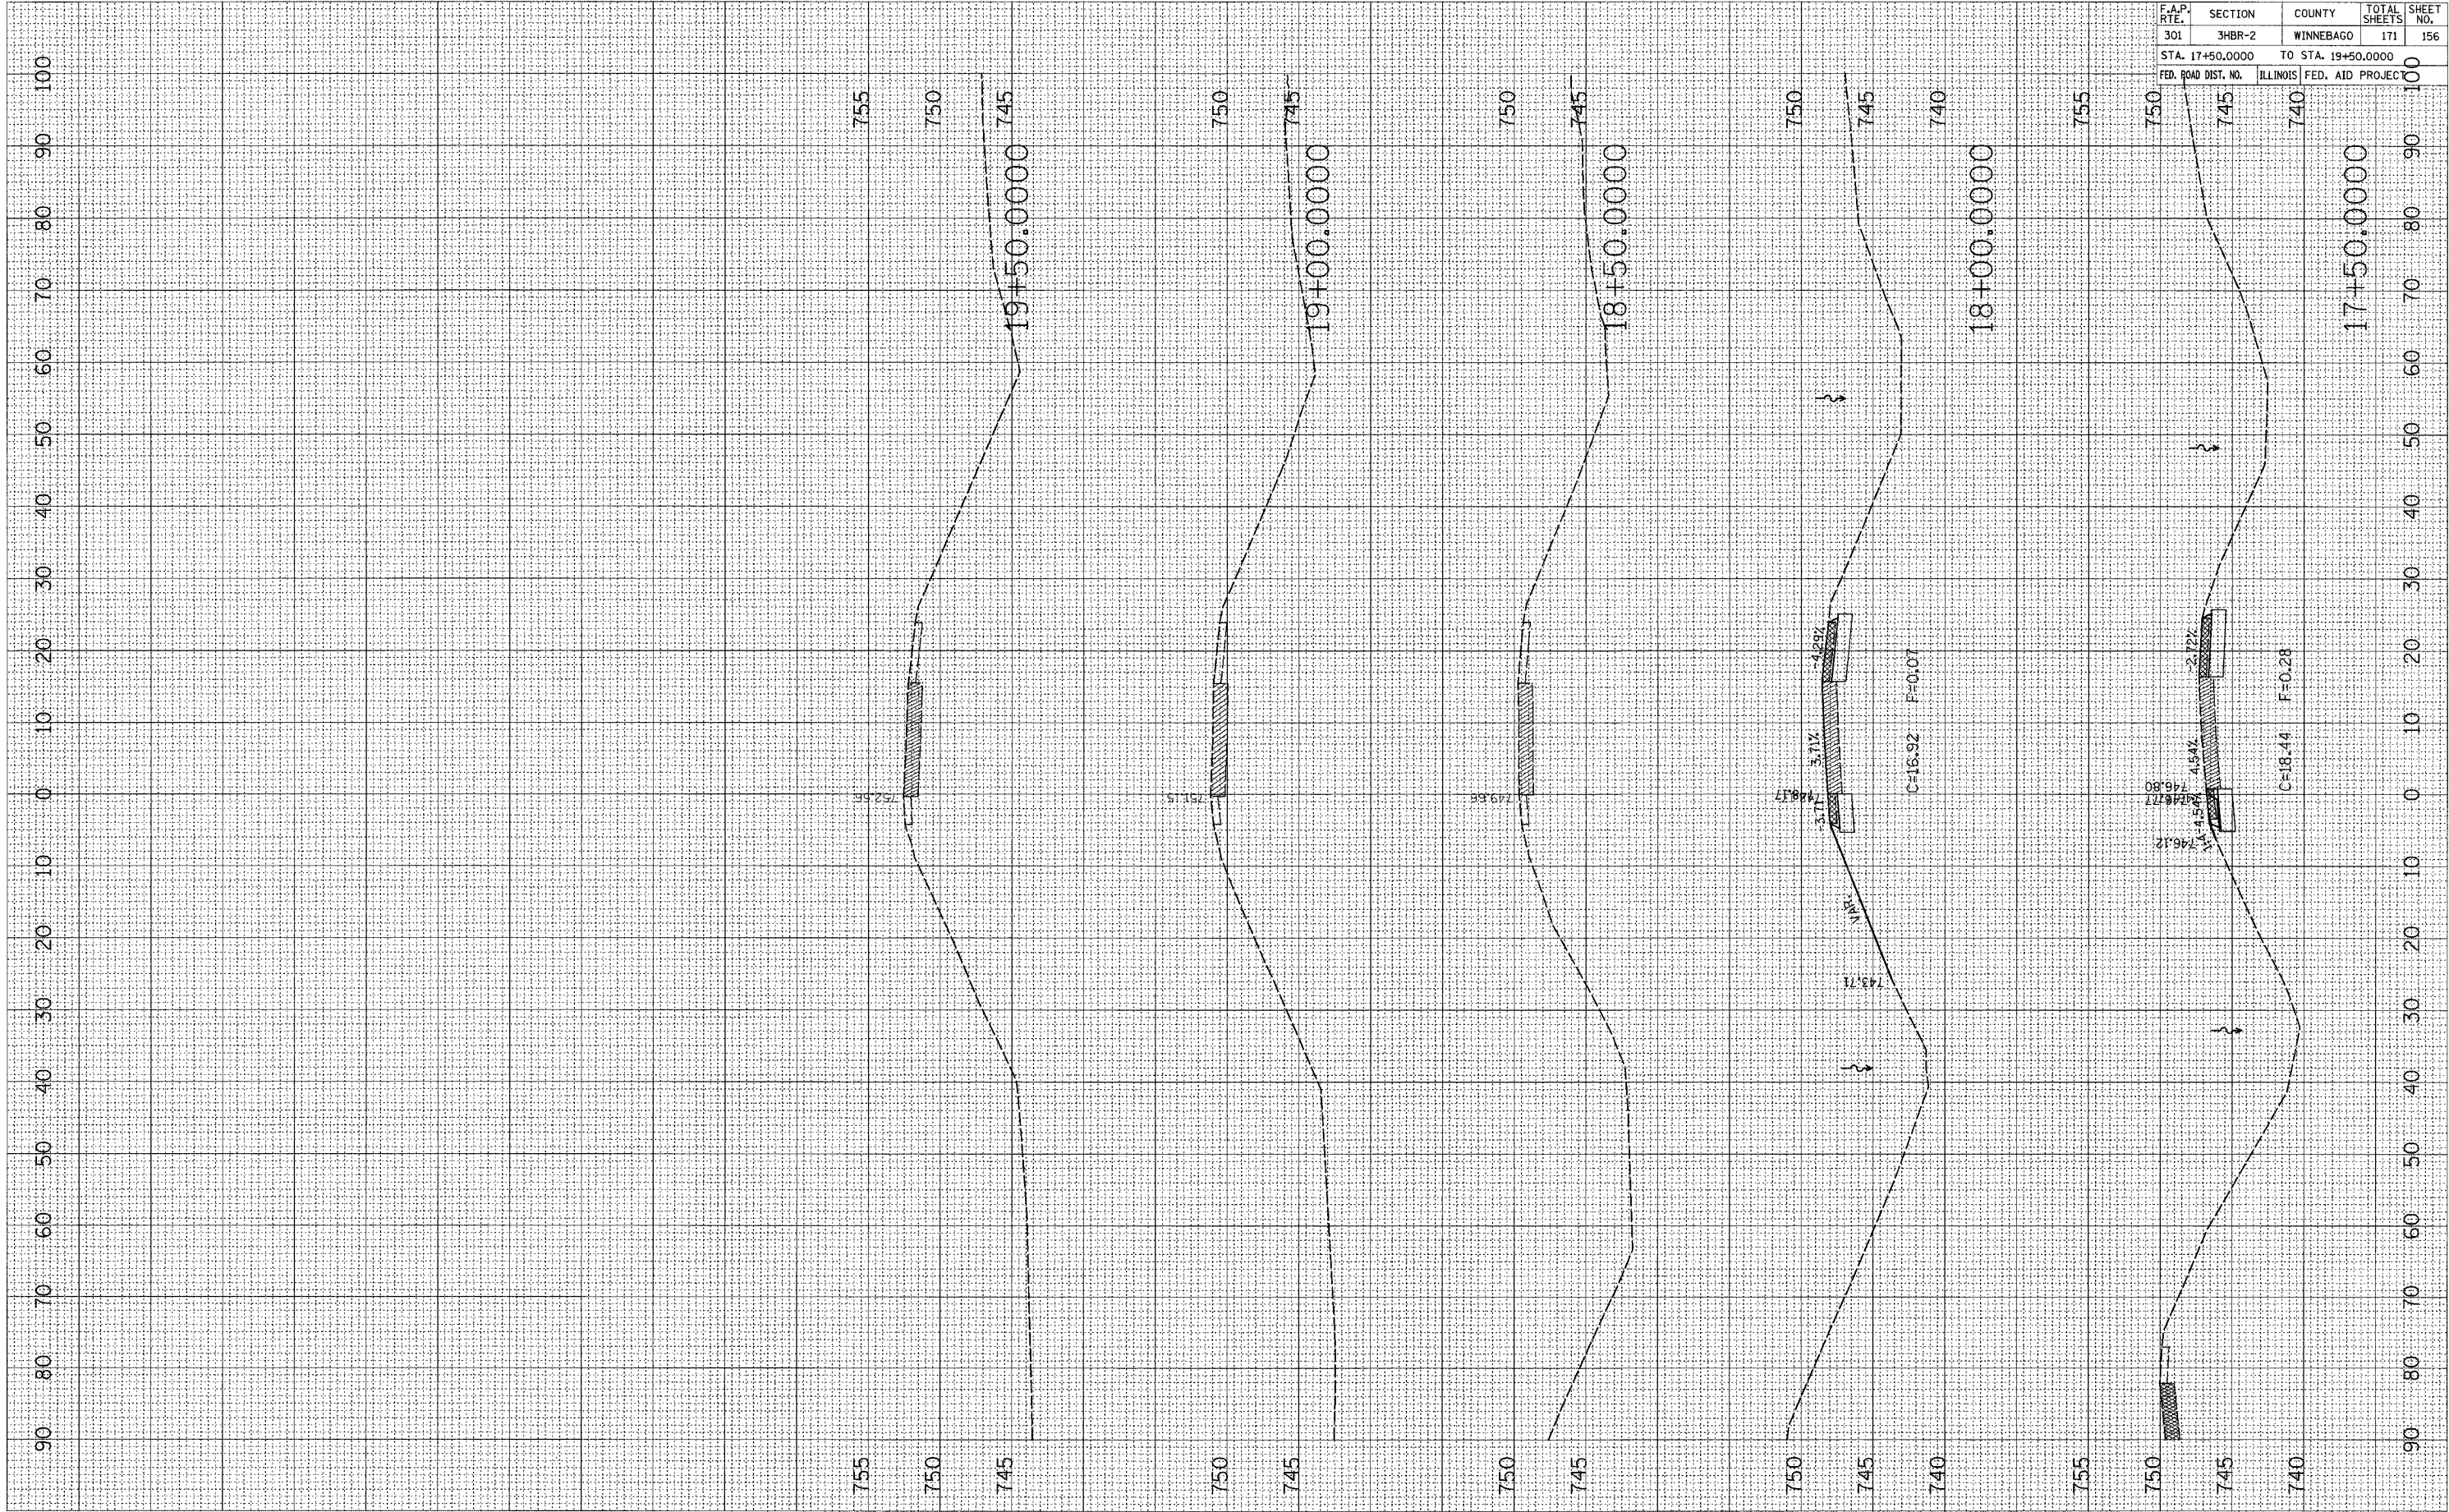

CONTRACT NO. 64292				
F.A.P. RTE.	SECTION	COUNTY	TOTAL SHEETS	SHEET NO.
301	3HBR-2	WINNEBAGO	171	156
STA. 17+50.0000		TO STA. 19+50.0000		
FED. ROAD DIST. NO.		ILLINOIS FED. AID PROJECT		

TEMPORARY RAMP BD