


PLOT DATE = Thu Mar 13 14:59:23 2008
 FILE NAME = c:\projects\200328\ad328.mxd
 USER NAME = / IN.
 USER NAME = goward

ORIGINAL SURVEY PLOTTED AREAS CHECKED
 SURVEY PLOTTED AREAS CHECKED
 TEMPLATE AREAS CHECKED
 NO.

FINAL SURVEY PLOTTED AREAS CHECKED
 SURVEY PLOTTED AREAS CHECKED
 TEMPLATE AREAS CHECKED
 NO.

BY DATE

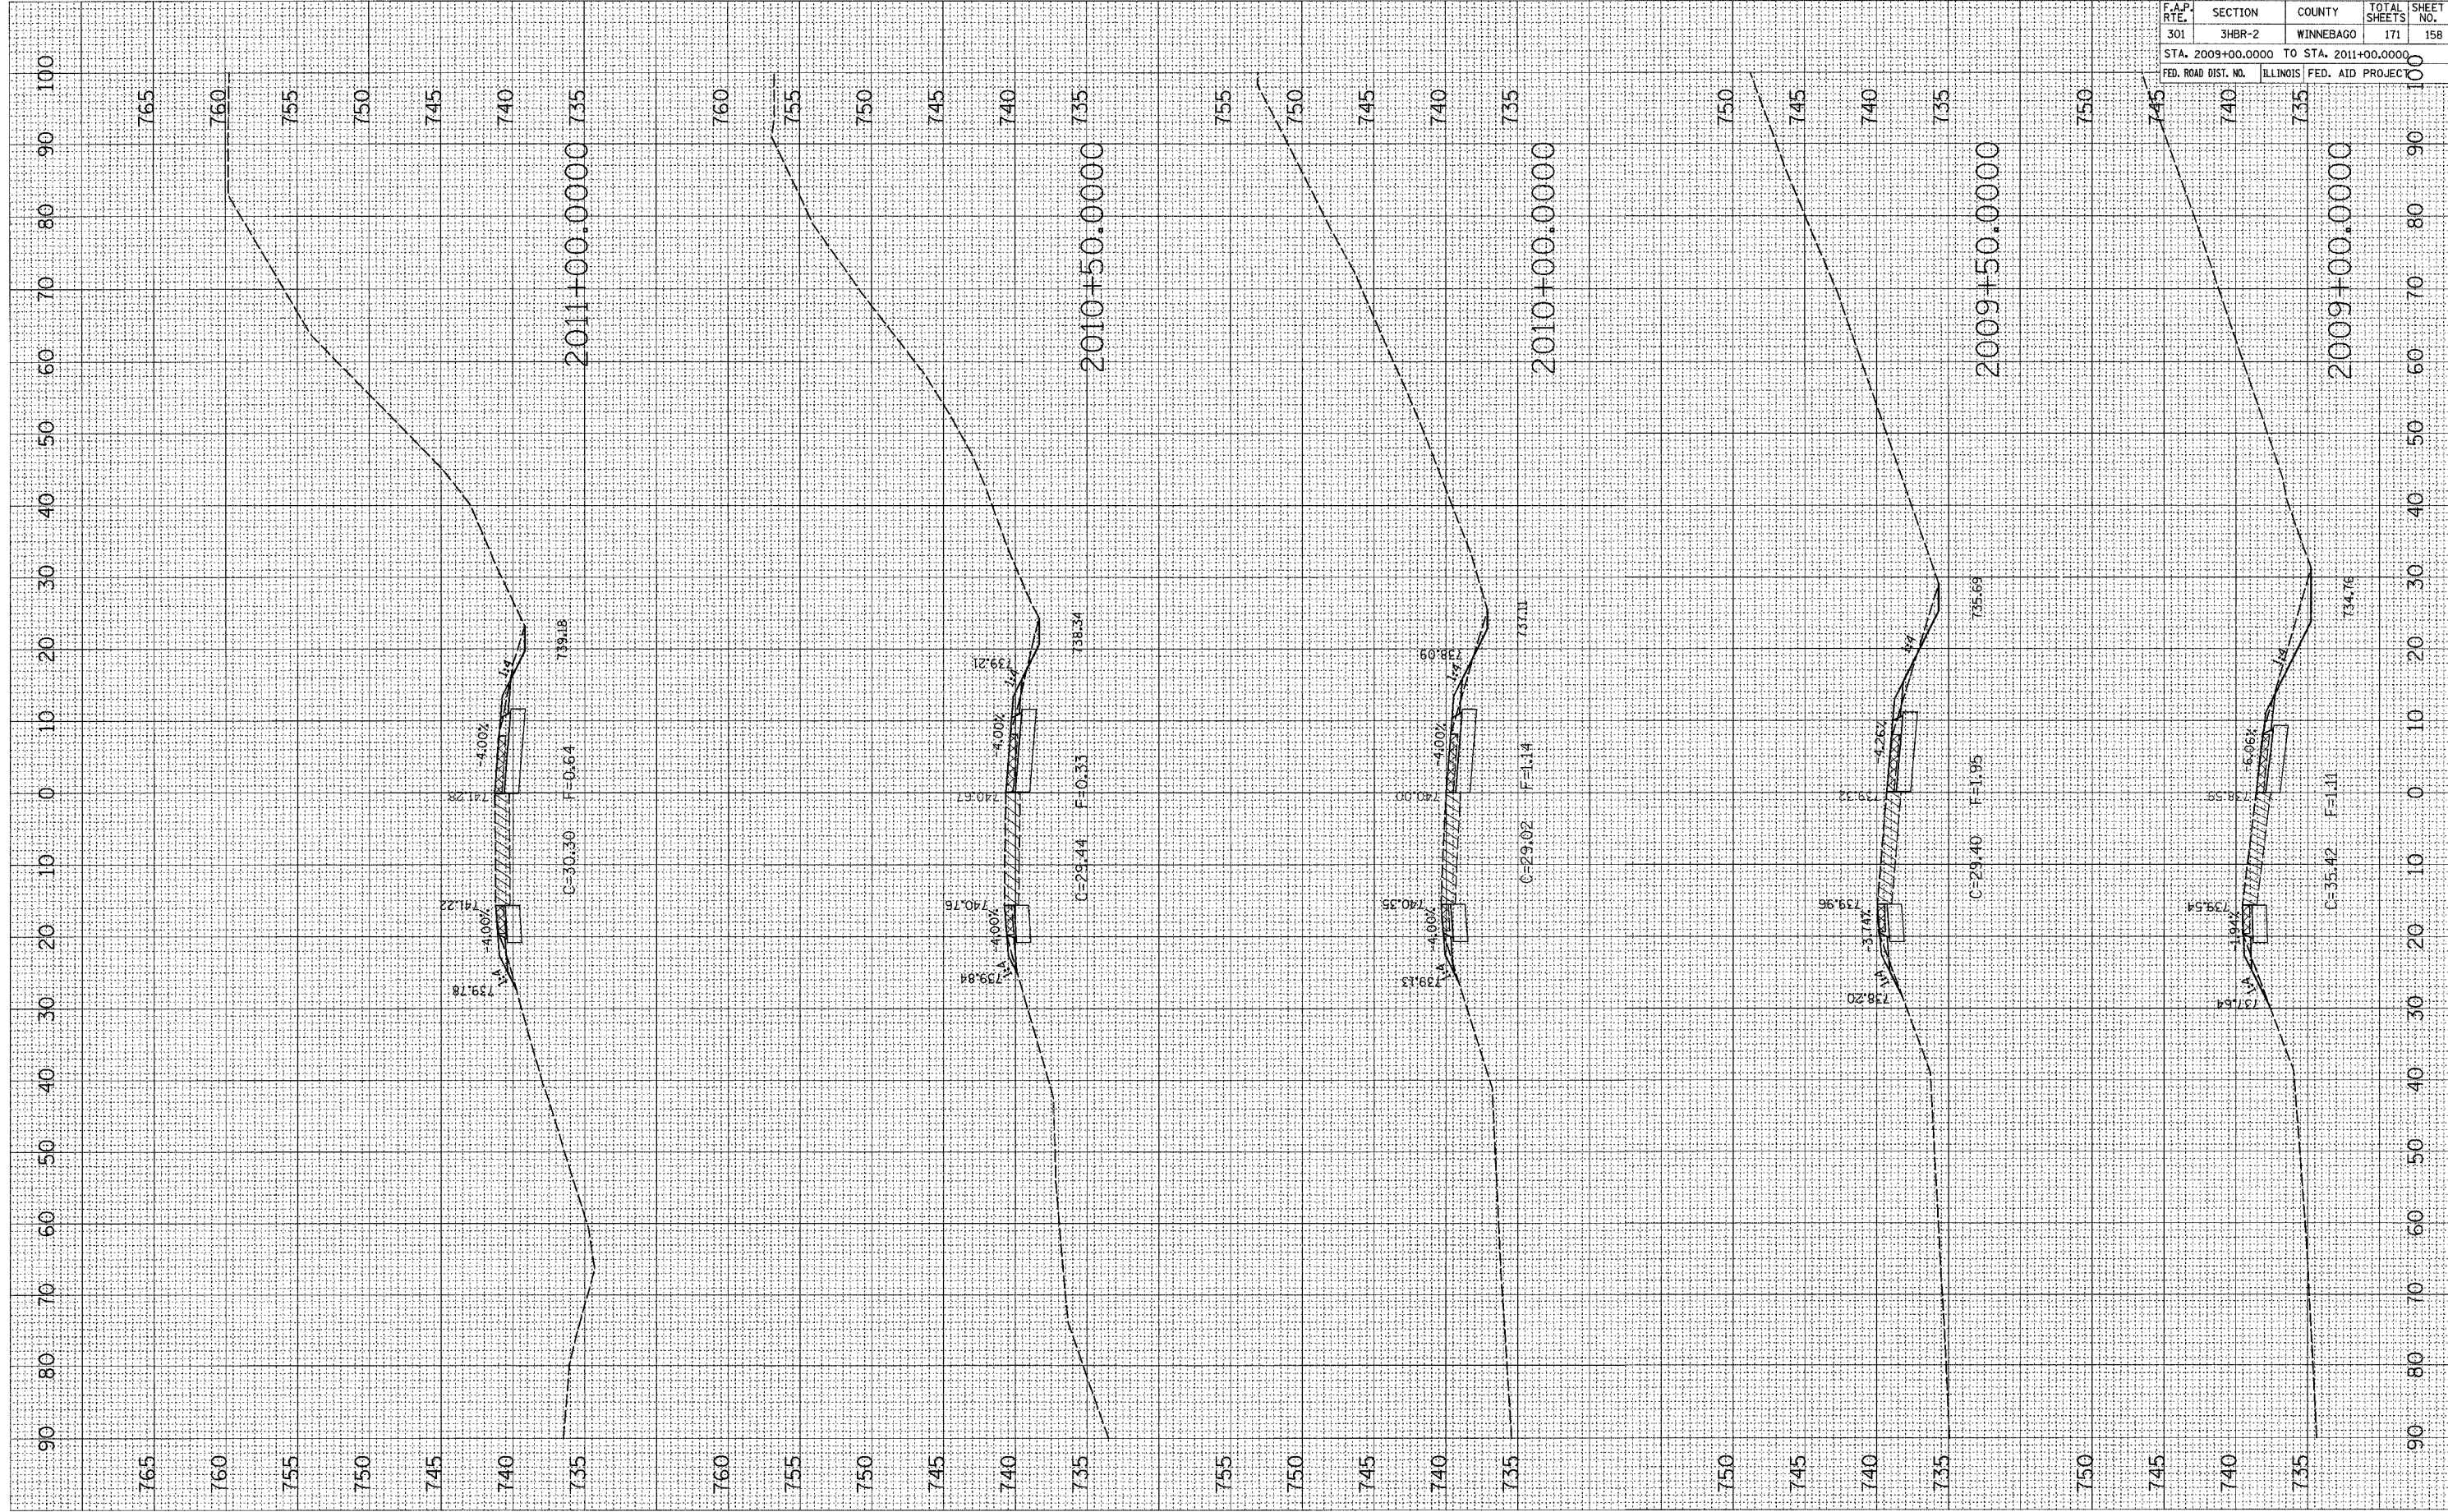

F.A.P. RTE.	SECTION	COUNTY	TOTAL SHEETS	SHEET NO.
301	3HBR-2	WINNEBAGO	171	158
STA. 2009+00.0000 TO STA. 2011+00.0000				
FED. ROAD DIST. NO. ILLINOIS FED. AID PROJECT				

RAMP AD