


PLOT DATE = Thu Mar 13 14:59:23 2008
 FILE NAME = c:\projects\2008\38\ad\38ad.dwg
 PLOT SCALE = 1/8" = 1' / IN.
 USER NAME = gmsd

| ORIGINAL SURVEY | DATE |
|-----------------|------|
| | |

| CONVERTED SURVEY | DATE |
|------------------|------|
| | |

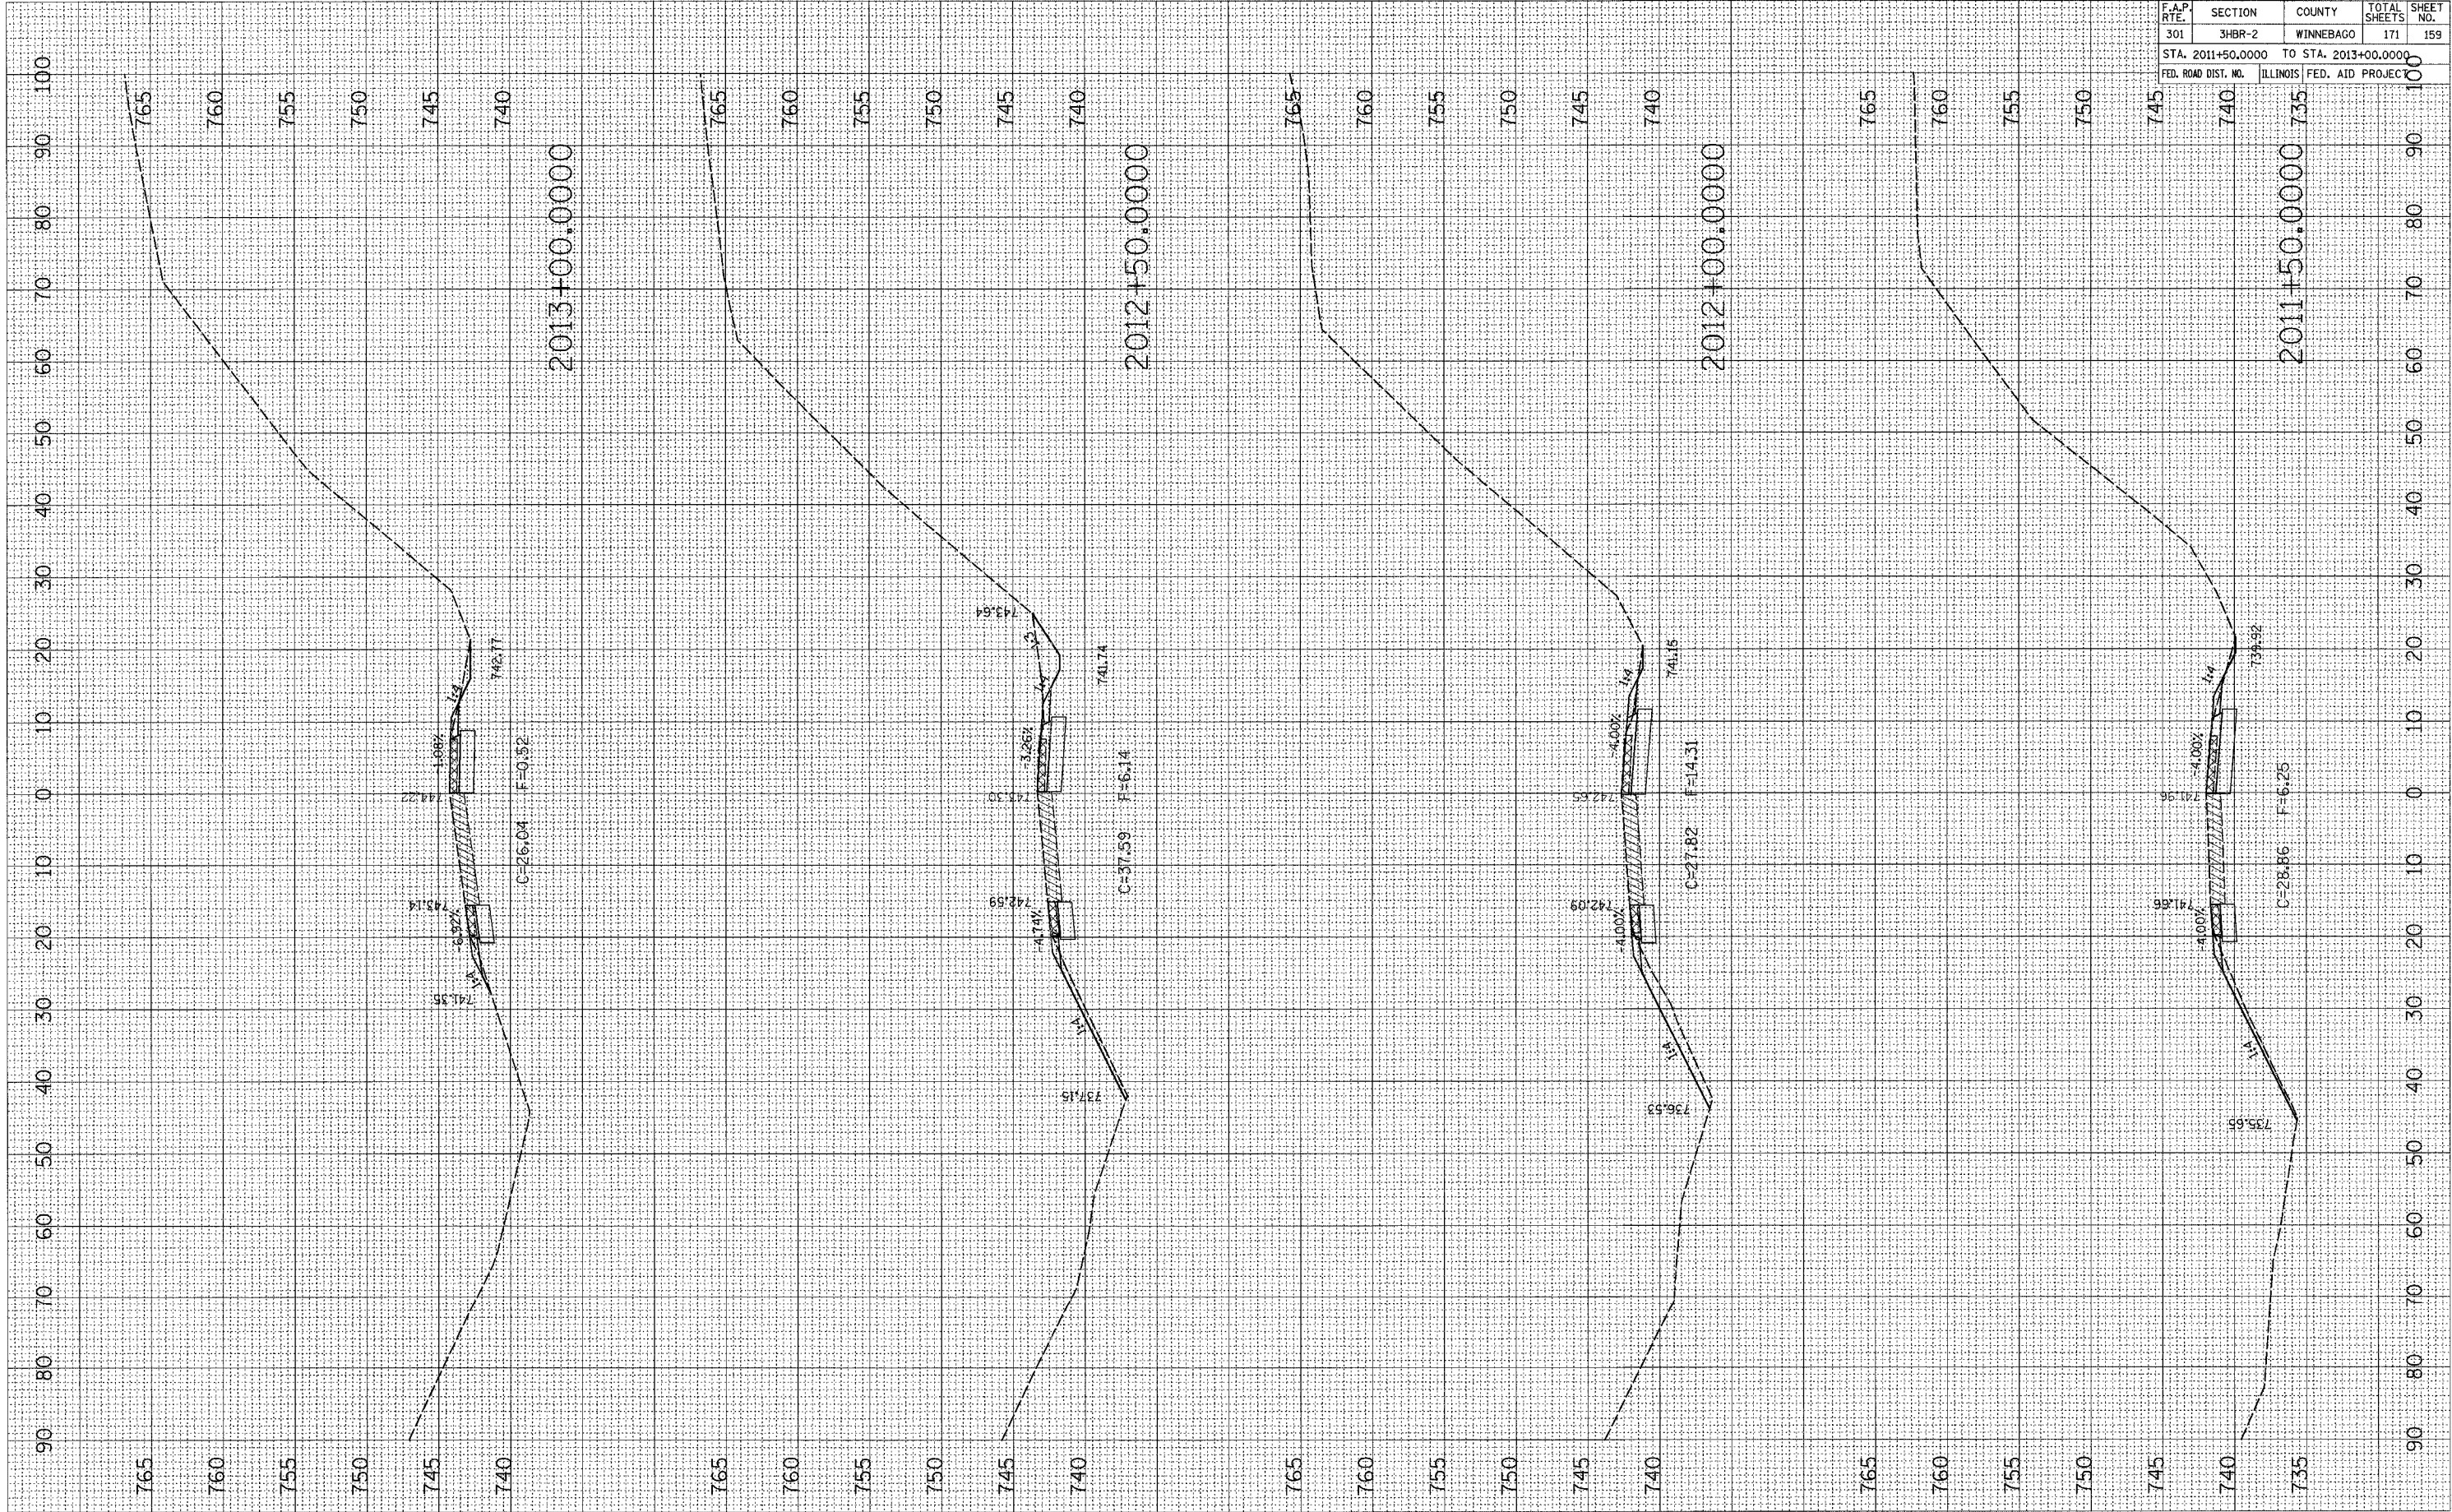

| F.A.P. RTE. | SECTION | COUNTY | TOTAL SHEETS | SHEET NO. |
|-------------|---------|-----------|--------------|-----------|
| 301 | 3HBR-2 | WINNEBAGO | 171 | 159 |

STA. 2011+50.000 TO STA. 2013+00.000
 FED. ROAD DIST. NO. ILLINOIS FED. AID PROJECT

RAMP AD